


75 70 65 60 55 50 45 40 35 30 25 20 15 10 5 0 5 10 15 20 25 30 35 40 45 50 55 60

F.A.U. RTE. 2605 1233	SECTION 02-00170-03-CH	COUNTY LAKE	TOTAL SHEETS 66	SHEET NO. 37
CONTRACT NO. B3857			PROJECT CMM-8003(207)	
STA. 79+50		TO STA. 80+50		
FED. ROAD DIST. NO. 5 ILLINOIS		PROJECT CMM-8003(207)		
65		70		75

DATE \_\_\_\_\_ BY \_\_\_\_\_  
 SURVEYED \_\_\_\_\_  
 PLOTTED \_\_\_\_\_  
 FINAL SURVEY NOTE BOOK No. \_\_\_\_\_  
 AREAS CHECKED \_\_\_\_\_

DATE \_\_\_\_\_ BY \_\_\_\_\_  
 SURVEYED \_\_\_\_\_  
 PLOTTED \_\_\_\_\_  
 ORIGINAL SURVEY NOTE BOOK No. \_\_\_\_\_  
 AREAS CHECKED \_\_\_\_\_

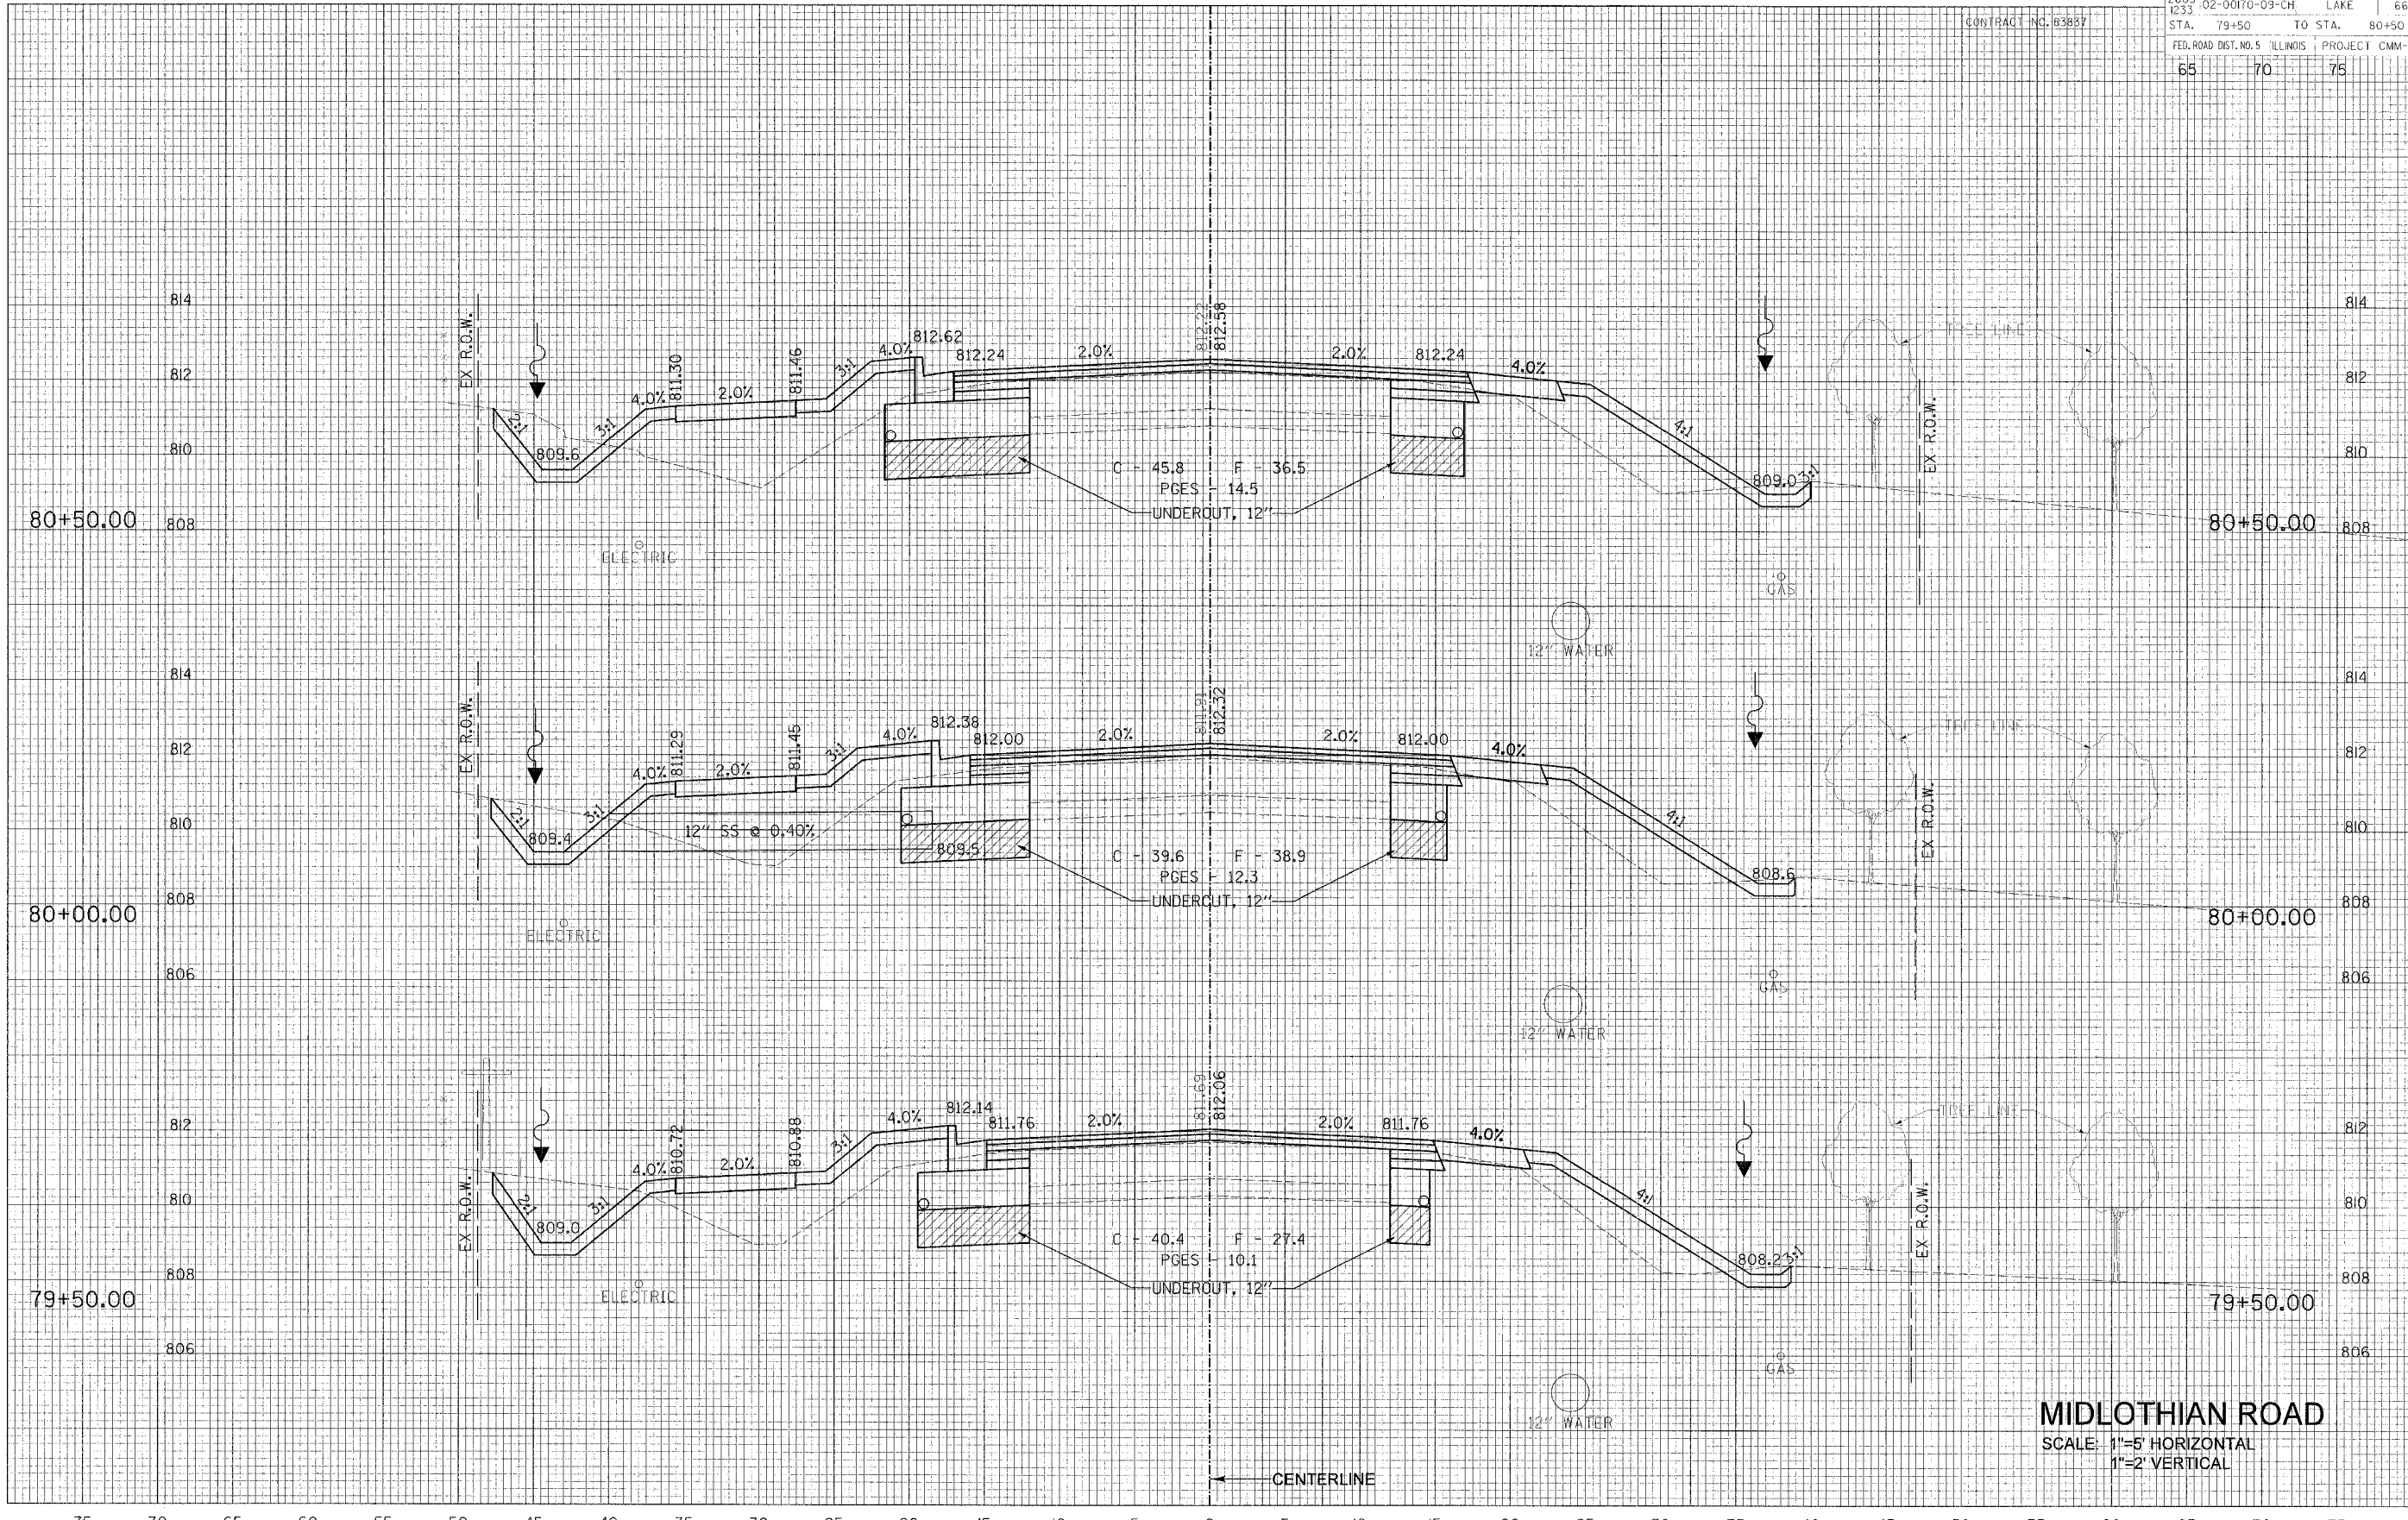

**MIDLOTHIAN ROAD**  
 SCALE: 1"=5' HORIZONTAL  
 1"=2' VERTICAL