


75 70 65 60 55 50 45 40 35 30 25 20 15 10 5 0 5 10 15 20 25 30 35 40 45 50 55 60

F.A.U. RITE 2695 1233	SECTION 02-00170-09-CH	COUNTY LAKE	TOTAL SHEETS 66	SHEET NO. 41
STA. 85+00	TO STA. 85+67.82	PROJECT CMM-8003(207)		
FED. ROAD DIST. NO. 5		ILLINOIS		
65	70	75	816	

CONTRACT NO. 83887

DATE: _____
 BY: _____
 CHECKED: _____
 SURVEYED: _____
 TEMPLATES: _____
 AREAS: _____
 AREAS CHECKED: _____
 FINAL SURVEY NOTE BOOK NO. _____

DATE: _____
 BY: _____
 CHECKED: _____
 SURVEYED: _____
 TEMPLATES: _____
 AREAS: _____
 AREAS CHECKED: _____
 ORIGINAL SURVEY NOTE BOOK NO. _____

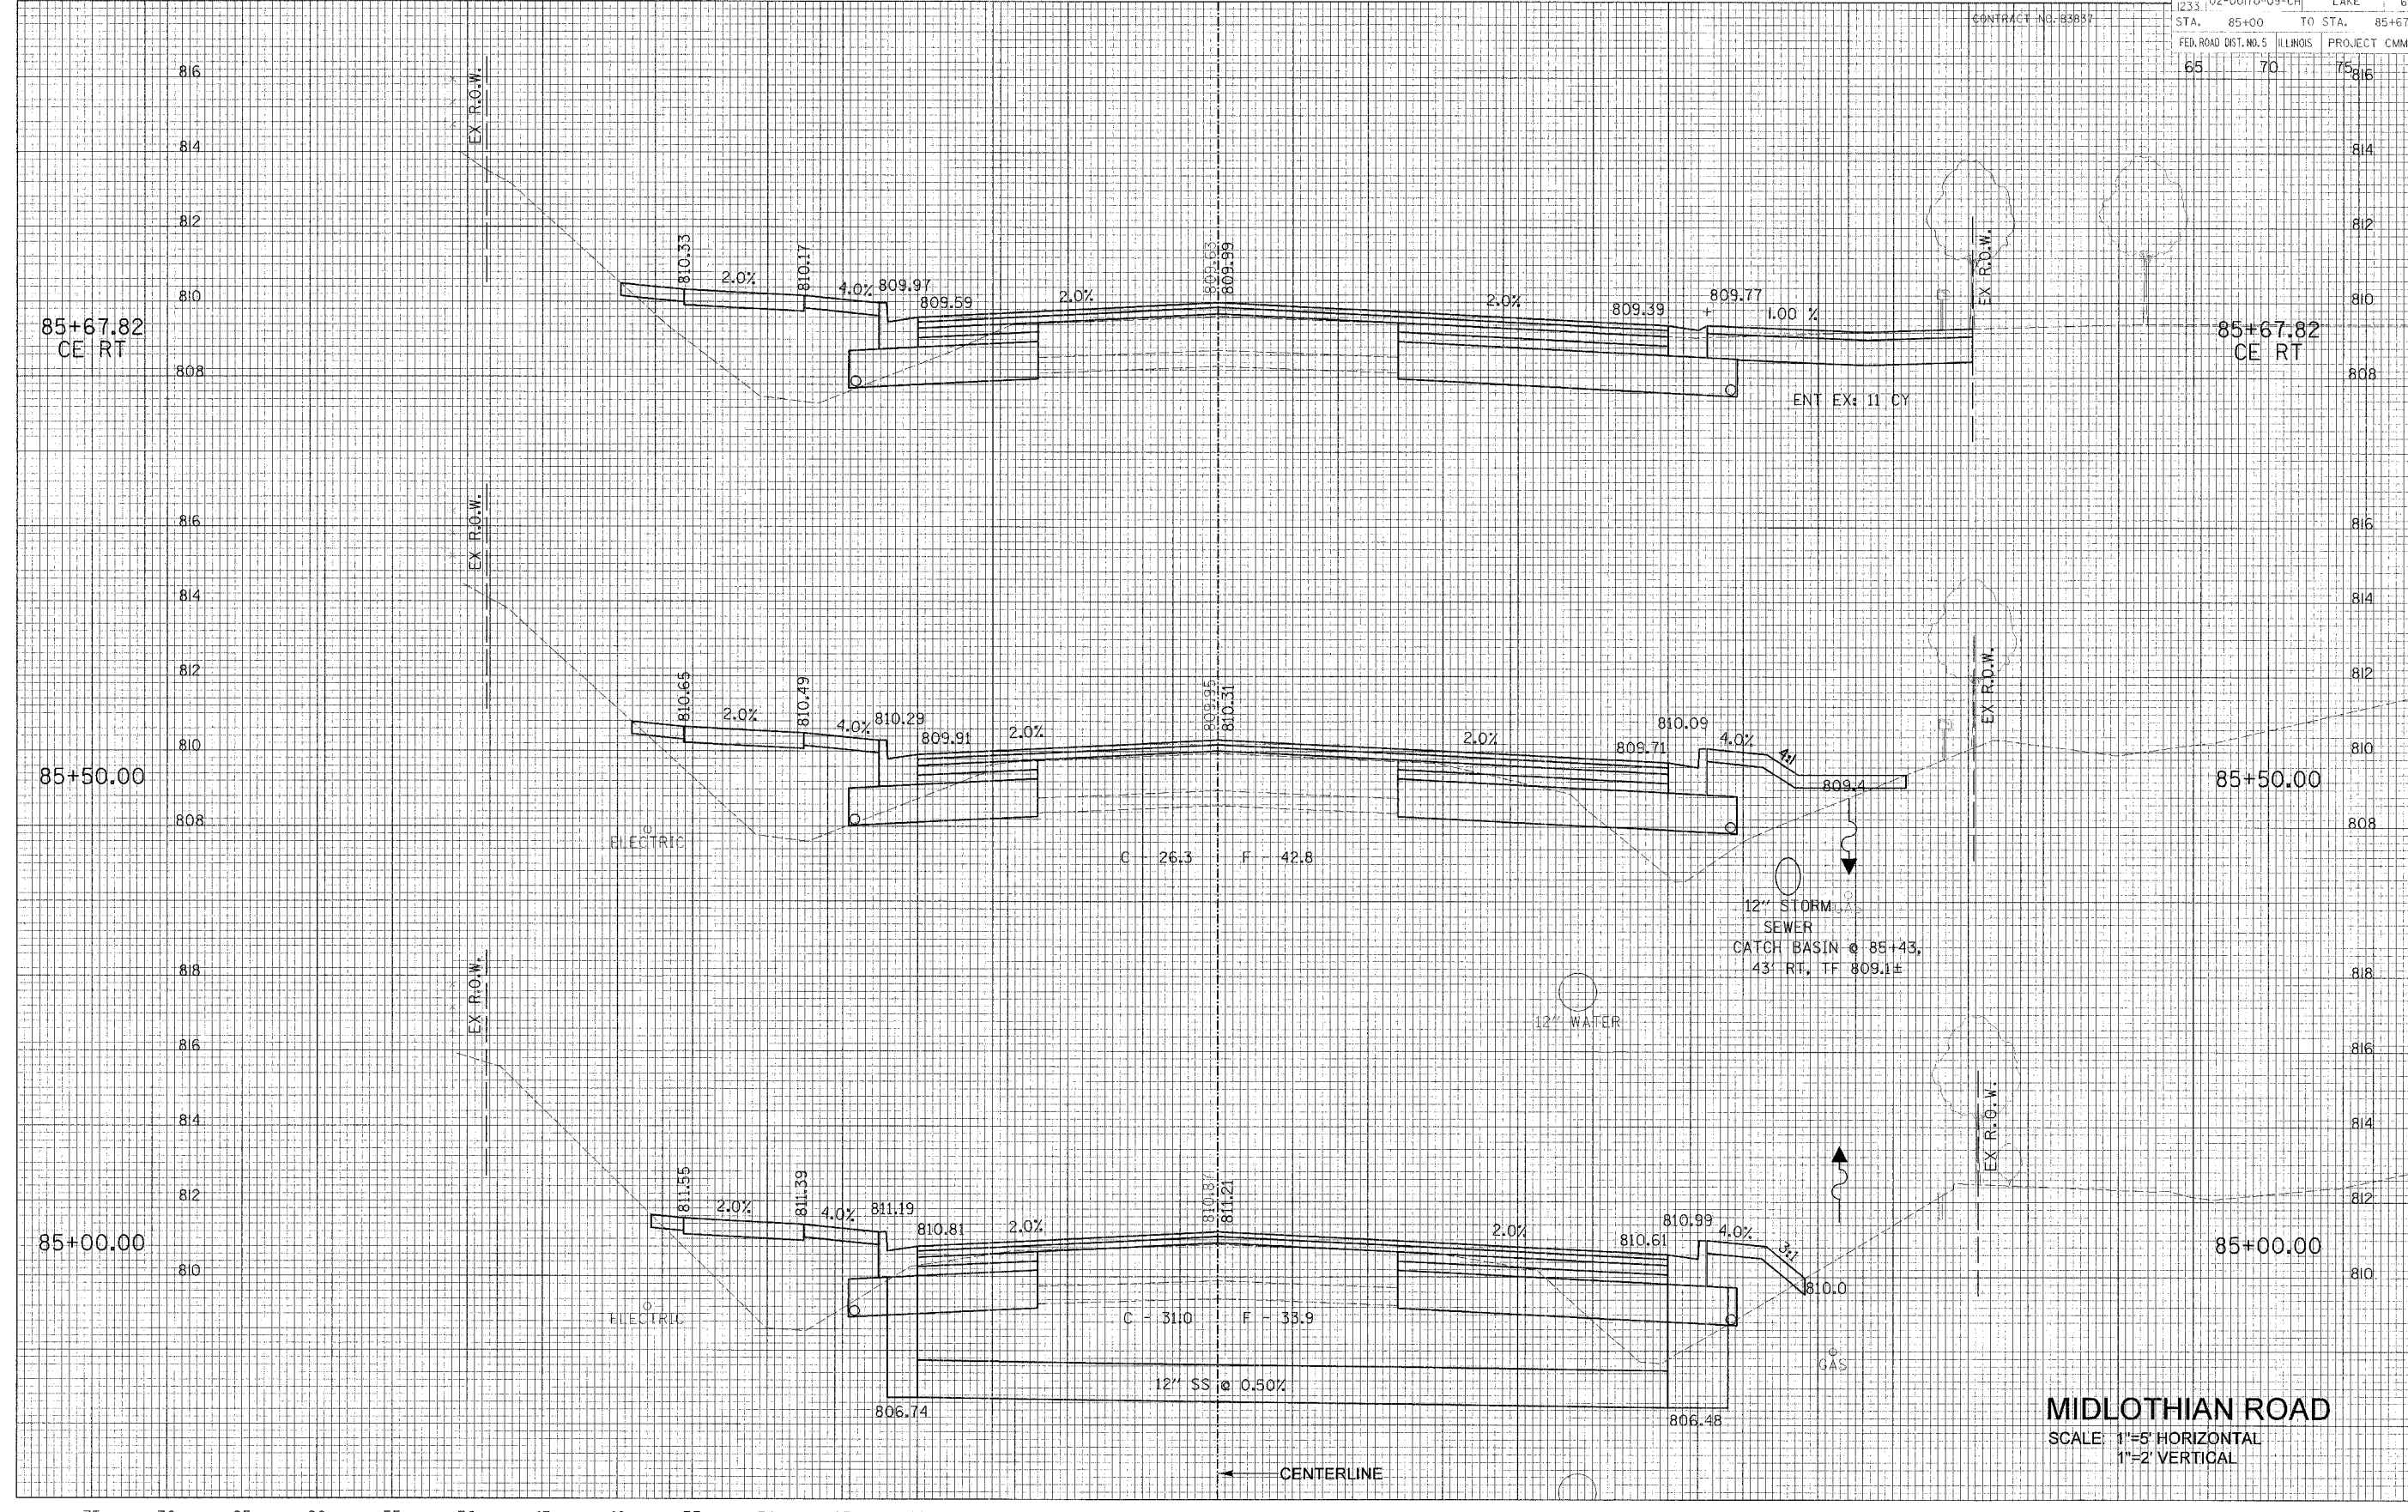

MIDLOTHIAN ROAD
 SCALE: 1"=5' HORIZONTAL
 1"=2' VERTICAL