

75 70 65 60 55 50 45 40 35 30 25 20 15 10 5 0 5 10 15 20 25 30 35 40 45 50 55 60

F.A.U. NO.	SECTION	COUNTY	TOTAL SHEETS	SHEET NO.
2605	02-00170-09-CH	LAKE	66	56
1233				
STA. 34+50	TO STA. 35+50			
FED. ROAD DIST. NO. 5	ILLINOIS	PROJECT	CMM-8003(207)	
65	70	75		

CONTRACT NO. 83837

DATE _____ BY _____


REVISIONS:
 PLOTTED _____
 TEMPLATES _____
 AREAS CHECKED _____

FINAL SURVEY NOTE BOOK NO. _____

DATE _____ BY _____

REVISIONS:
 PLOTTED _____
 TEMPLATES _____
 AREAS CHECKED _____

ORIGINAL SURVEY NOTE BOOK NO. _____

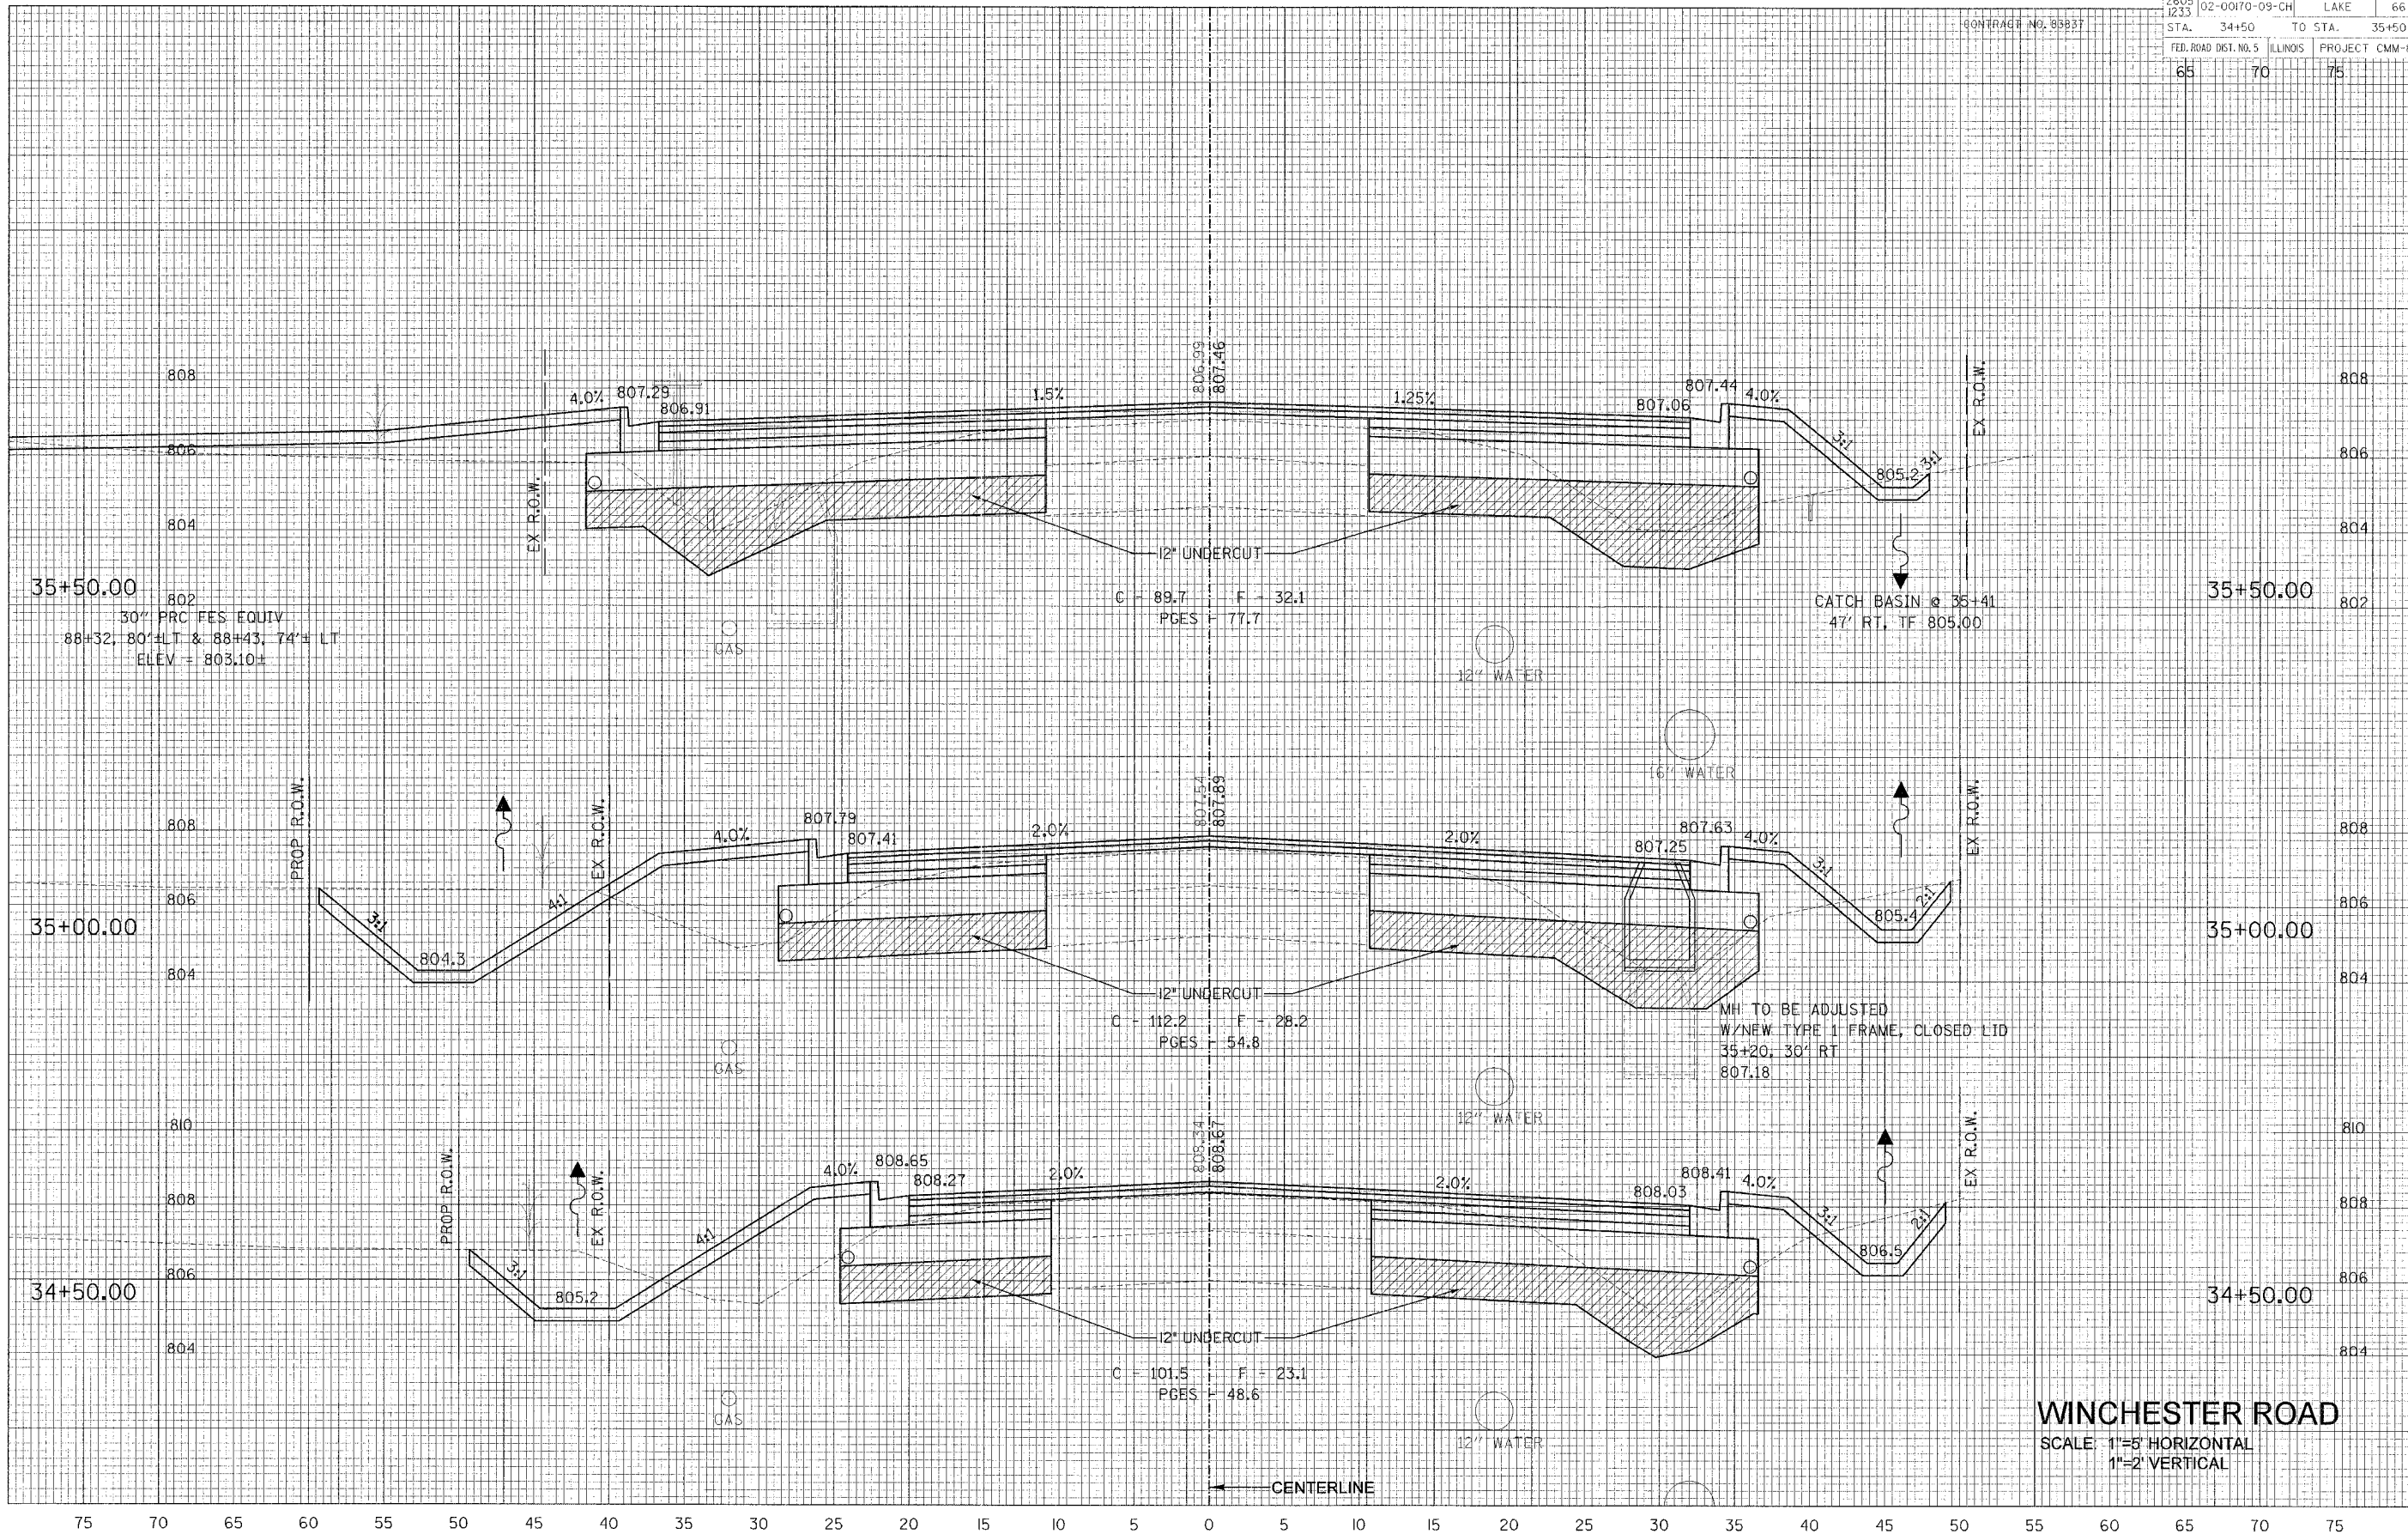

WINCHESTER ROAD
 SCALE: 1"=5' HORIZONTAL
 1"=2' VERTICAL

ILLINOIS STATE BOARD OF SURVEYING
 DATE: 11-26-08