


75 70 65 60 55 50 45 40 35 30 25 20 15 10 5 0 5 10 15 20 25 30 35 40 45 50 55 60

F.A.U. RATE: 2835	SECTION 02-00170-09-CH	COUNTY LAKE	TOTAL SHEETS 66	SHEET NO. 60
CONTRACT NO. B3357				
STA. 40+50	TO STA. 41+50			
FED. ROAD DIST. NO. 5	ILLINOIS PROJECT CMM-8003(207)			
65	70	75		

DATE _____
BY _____
SURVEYED _____
PLOTTED _____
TEMPLATES _____
AREAS _____
AREAS CHECKED _____
FINAL SURVEY NOTE BOOK No. _____

DATE _____
BY _____
SURVEYED _____
PLOTTED _____
TEMPLATES _____
AREAS _____
AREAS CHECKED _____
ORIGINAL SURVEY NOTE BOOK No. _____

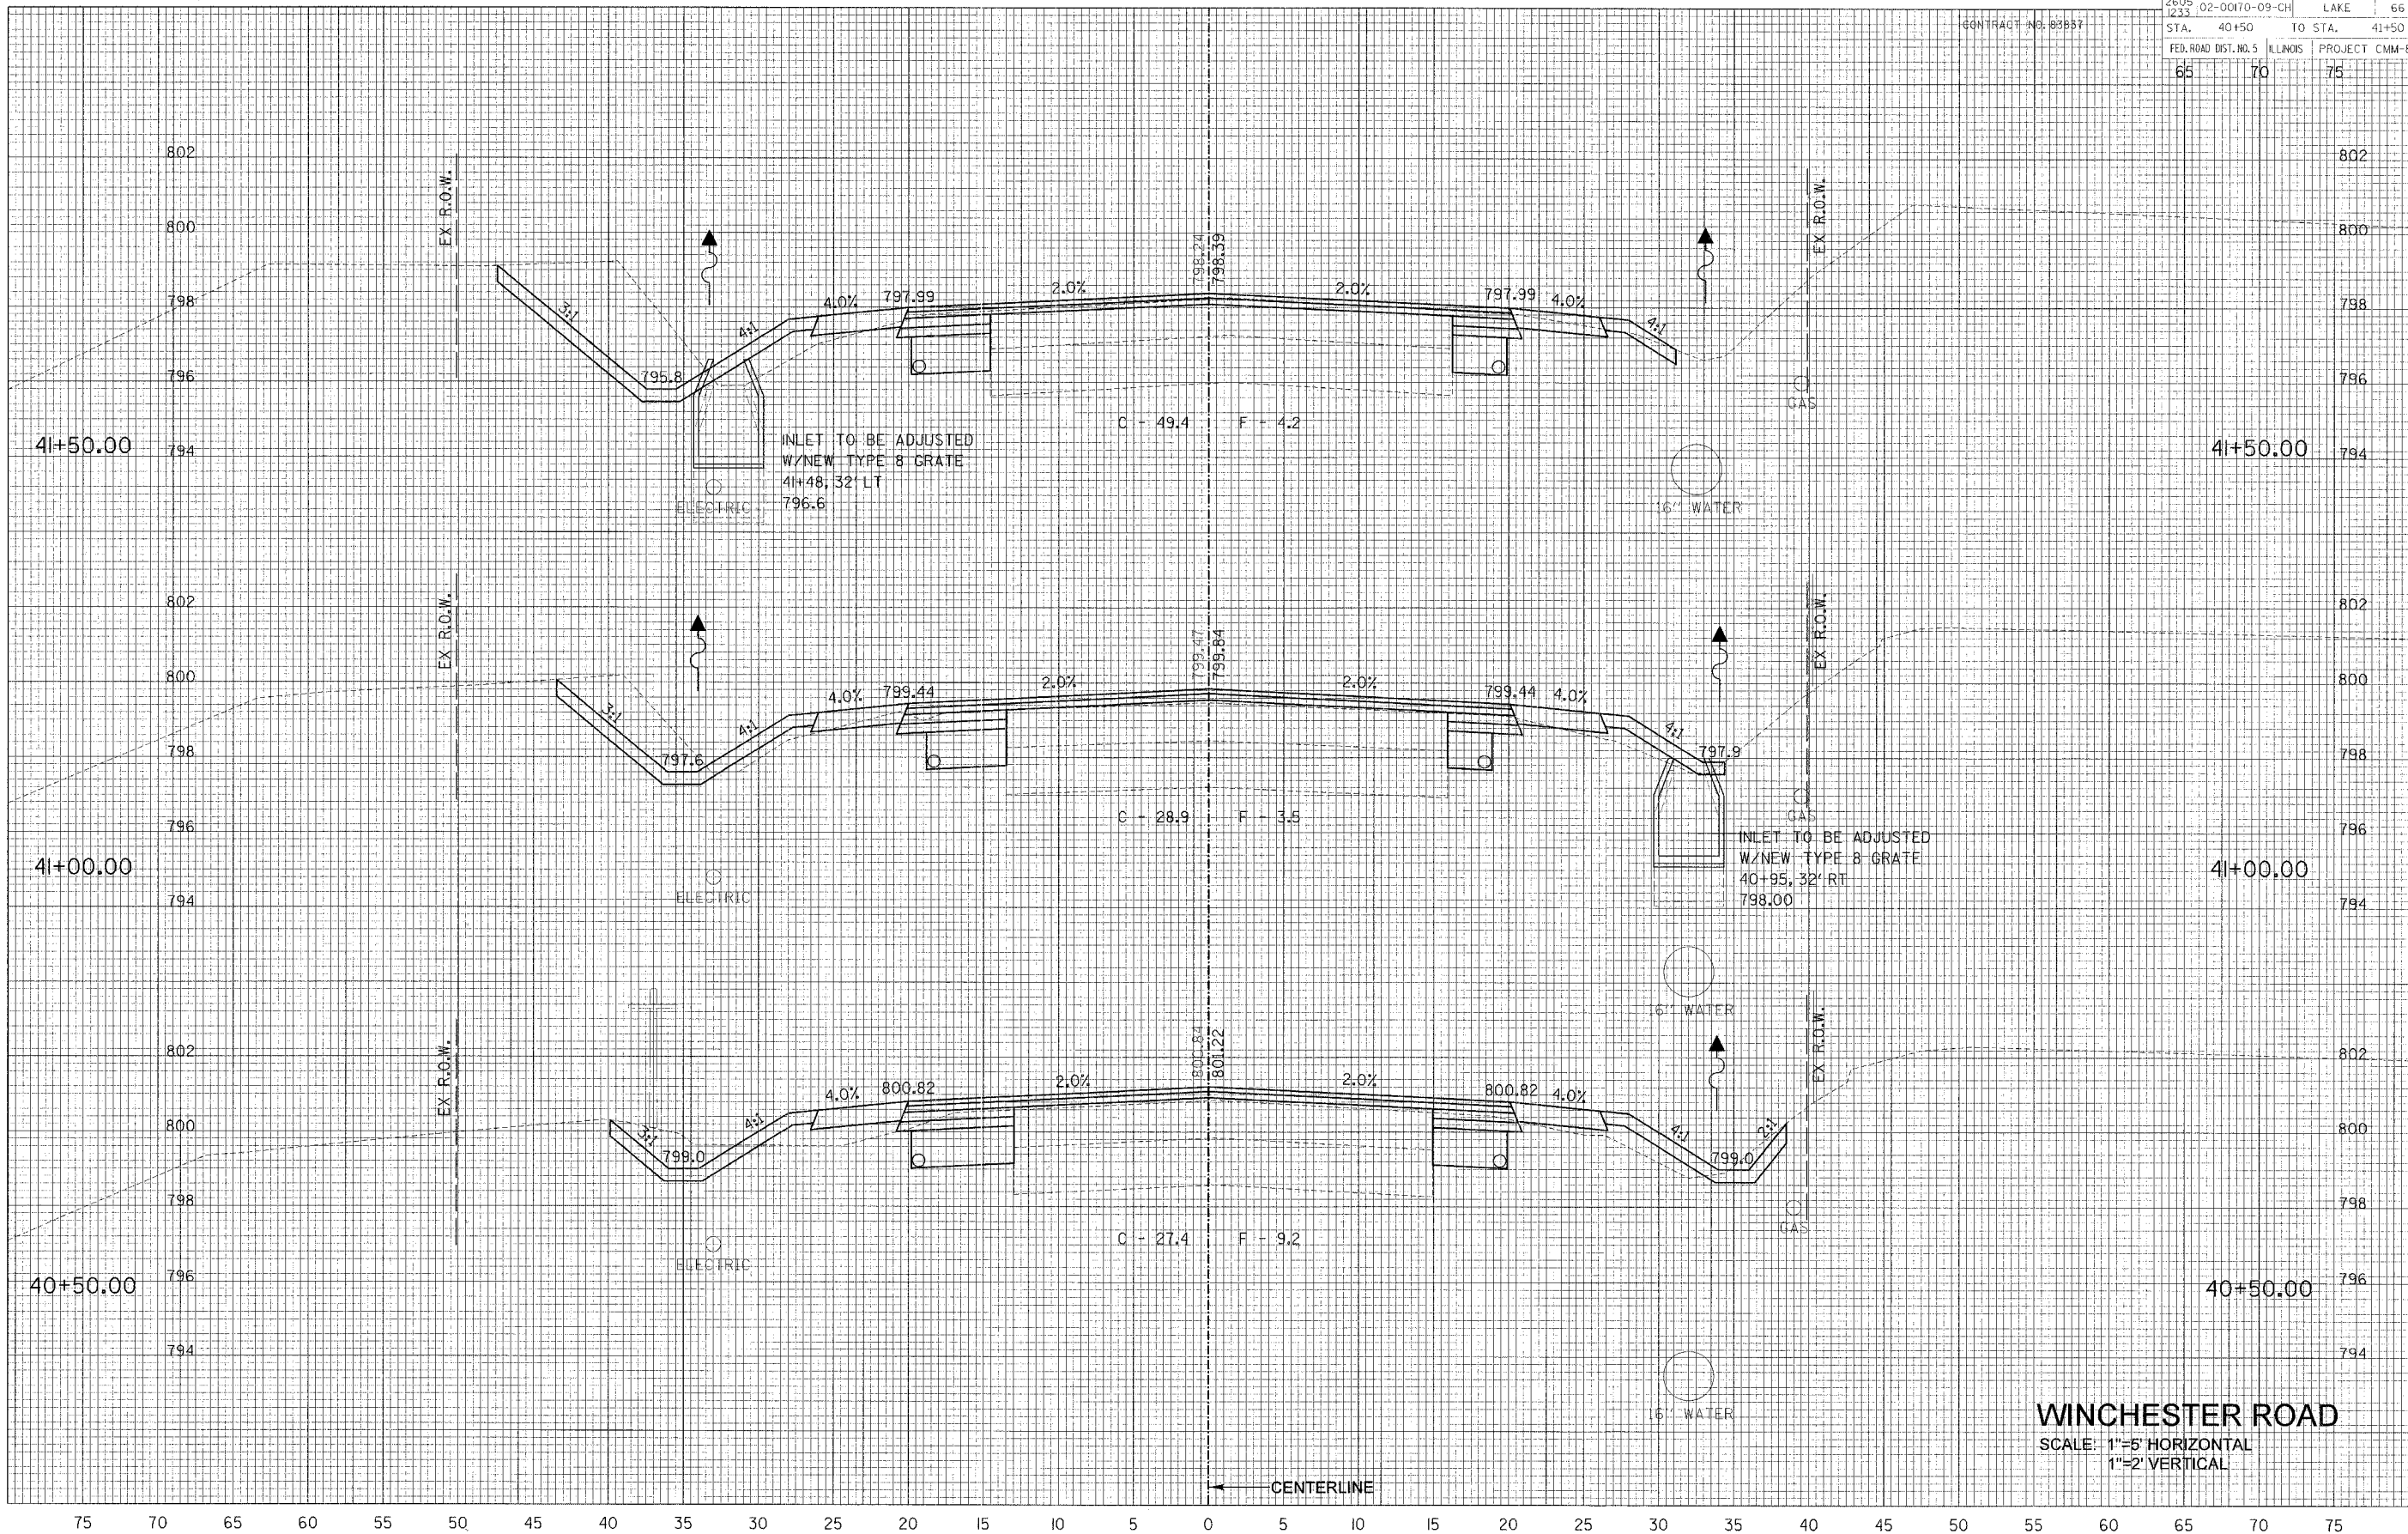

WINCHESTER ROAD
SCALE: 1"=5' HORIZONTAL
1"=2' VERTICAL