


EXISTING TYPICAL SECTION
HARLEM AVENUE - STA. 17+44 TO STA. 62+03

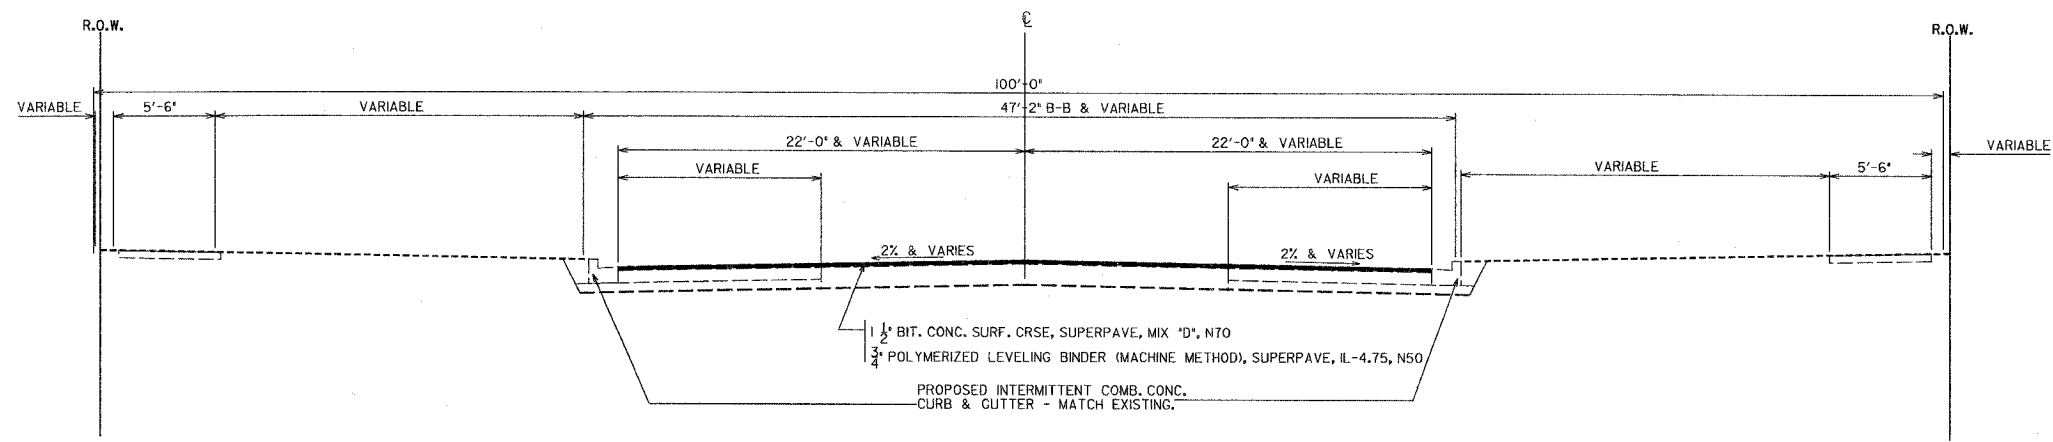

PROPOSED TYPICAL SECTION
HARLEM AVENUE - STA. 17+44 TO STA. 62+03

BITUMINOUS MIXTURE REQUIREMENTS			
PAY ITEM	ACTYPE	VOIDS	MAX RAP %
BITUMINOUS CONCRETE SURFACE COURSE, SUPERPAVE, MIX D, N70	PG 64-22	4% @ 70 GYR	10
POLYMERIZED LEVELING BINDER (MACHINE METHOD), SUPERPAVE, IL-4.75, N50	SBS/SBR PG 76-28	2.5% @ 50 GYR	0
CLASS D PATCH, SPECIAL, 13 INCH	PG 64-22	4% @ 70 GYR	15

**THE UNIT WEIGHT USED TO CALCULATE ALL BITUMINOUS SURFACE MIXTURE IS 112 LBS/SQ YD/IN

REVISIONS	
NAME	DATE

ILLINOIS DEPARTMENT OF TRANSPORTATION
VILLAGE OF MORTON GROVE
HARLEM AVENUE
TYPICAL CROSS SECTIONS

SCALE: VERT. NTS
HORIZ. NTS
DATE: 1/13/06

DRAWN BY: JFG
CHECKED BY: RCG