
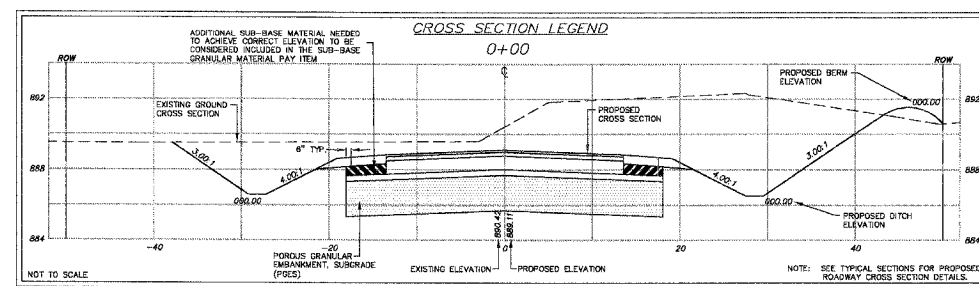
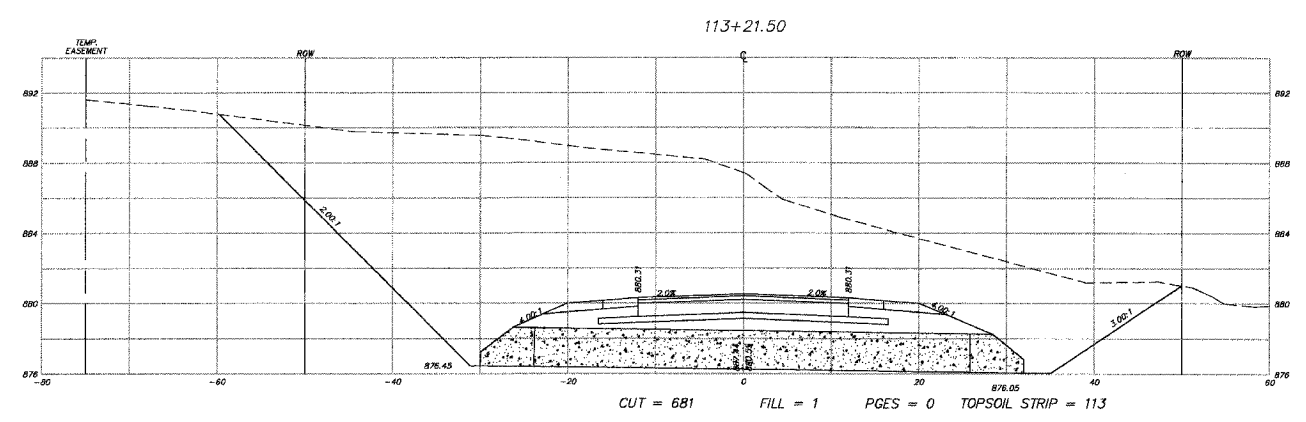
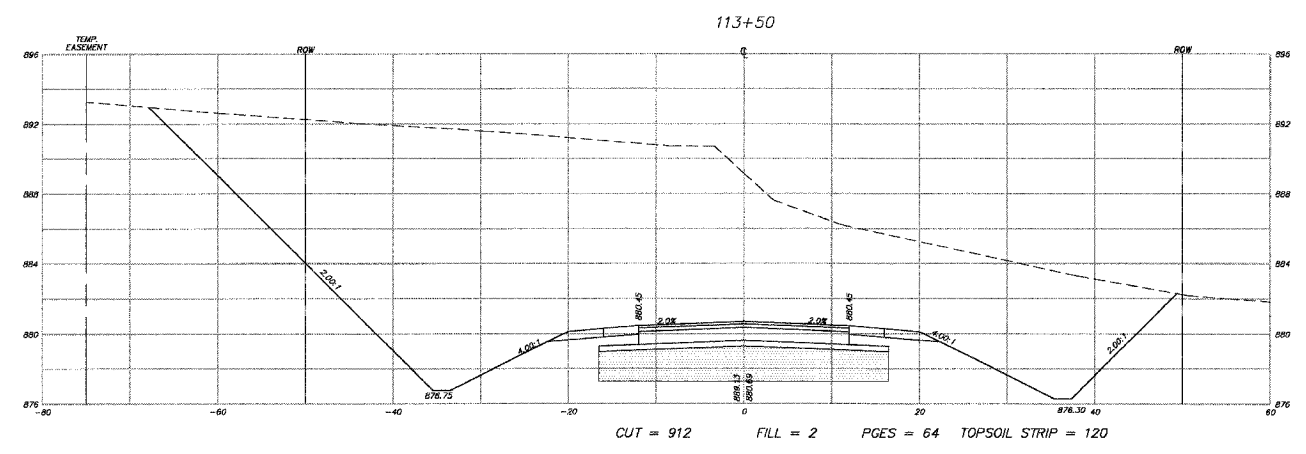
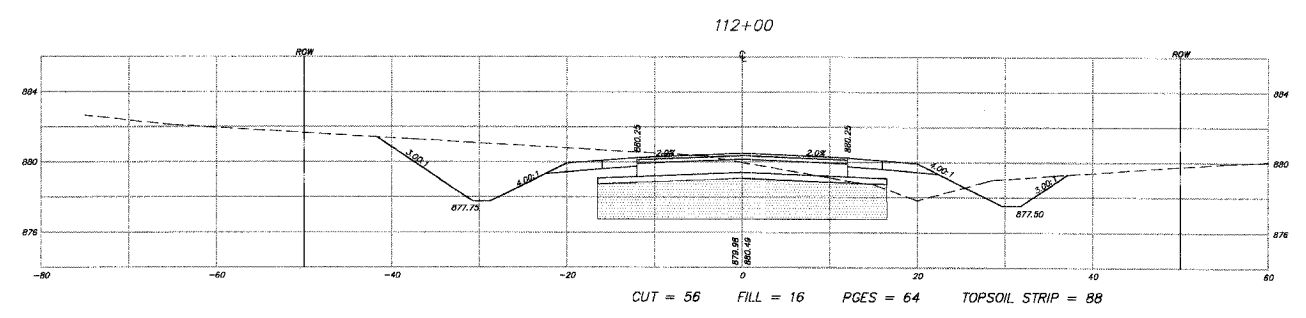
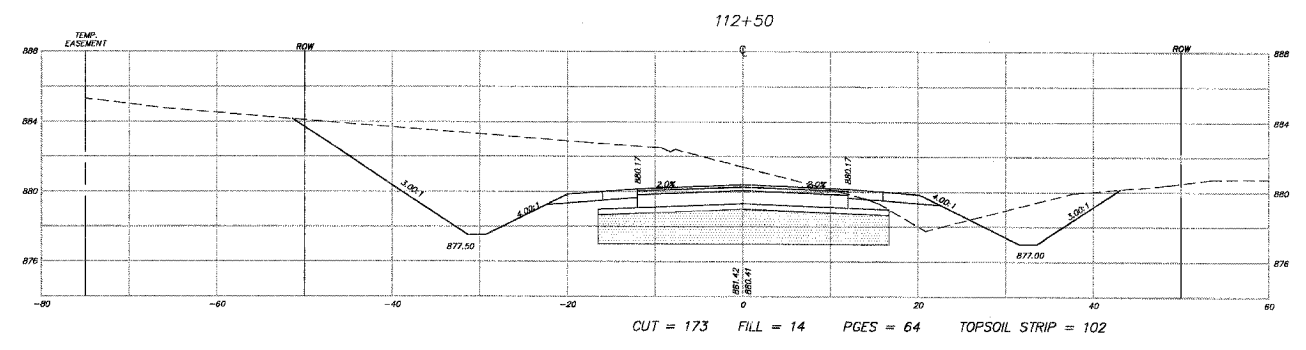


F.A.U. RTE.	SECTION	COUNTY	TOTAL SHEETS	SHEET NO.
3873 00-00243-00-FP		MCHEMRY	84	62
STA. 112+00	TO STA. 113+50			
FED. ROAD DIST. NO. 1		ILLINOIS HIGHWAY PROJECT		

83840

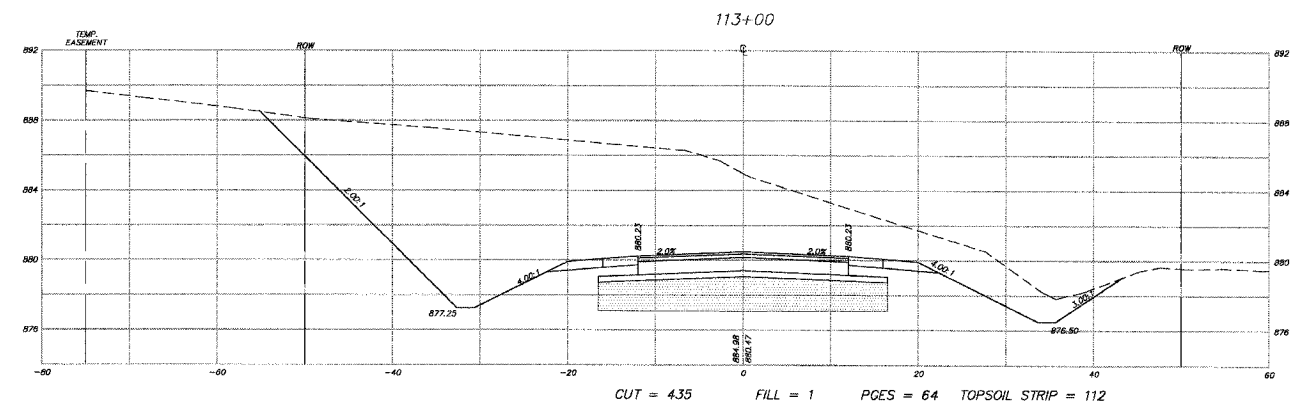

NOTE:  
SEE THE EARTHWORK TABLE FOR A  
SUMMARY OF THE CUTS AND FILLS.

REVISIONS	
NAME	DATE
7.	
6.	
5.	
4.	
3.	
2.	
1.	

**SMITH ENGINEERING CONSULTANTS, INC.**  
 CIVIL/STRUCTURAL ENGINEERS AND SURVEYORS  
 4500 PRIME PARKWAY, SUITE 201  
 MCHEMRY, ILLINOIS 62056  
 PH: 815-385-1778 FAX: 815-385-1781  
 www.smithengineering.com E-MAIL: sec@smithengineering.com  
 \* MCHEMRY \* MILWAUKEE \* YORKVILLE  
 ILLINOIS PROFESSIONAL DESIGN FIRM # 184-000108

McHENRY COUNTY DIVISION OF TRANSPORTATION  
 ACKMAN ROAD EXTENSION  
 CROSS SECTIONS FOR  
 ACKMAN RD  
 SCALE: H:1"=10', V:1"=5'  
 DATE 10-05-2005 DRAWN BY CJP  
 CHECKED BY TEH

PLOT FILE: D:\3873\Drawings\CKMAN-NEW.dwg  
 C:\DWG: FILE: D:\3873\Drawings\CKMAN-NEW.dwg