
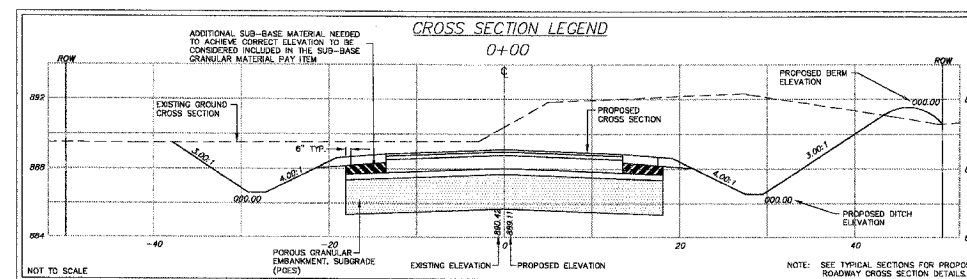
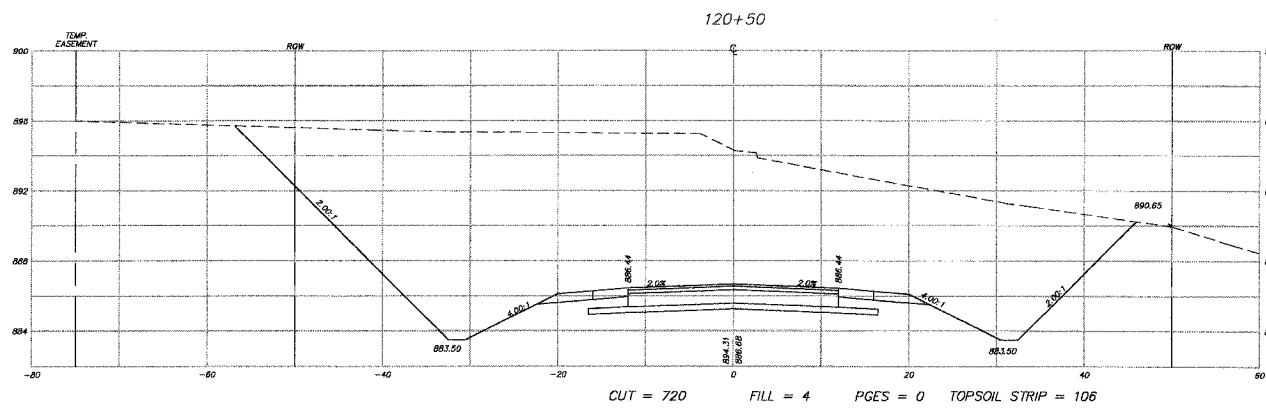
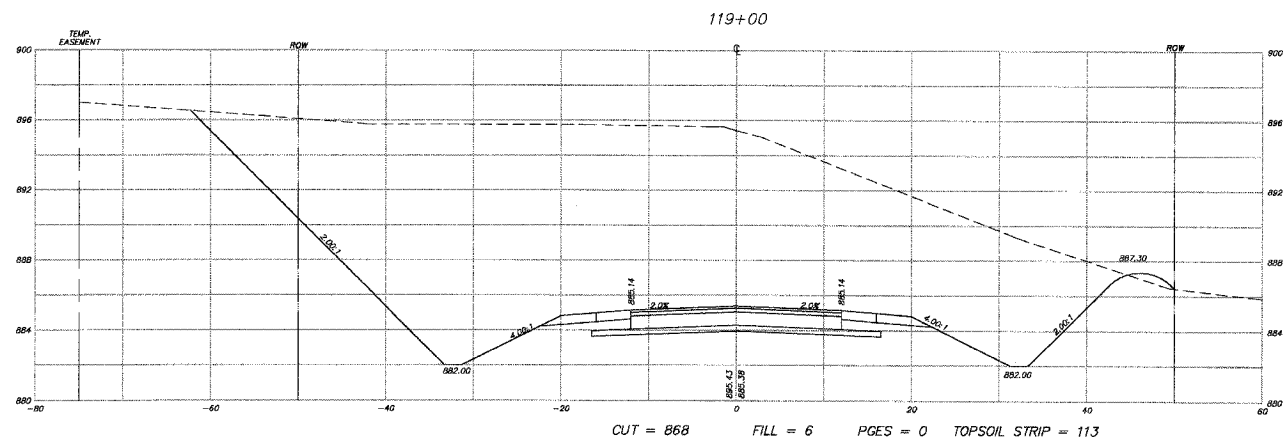
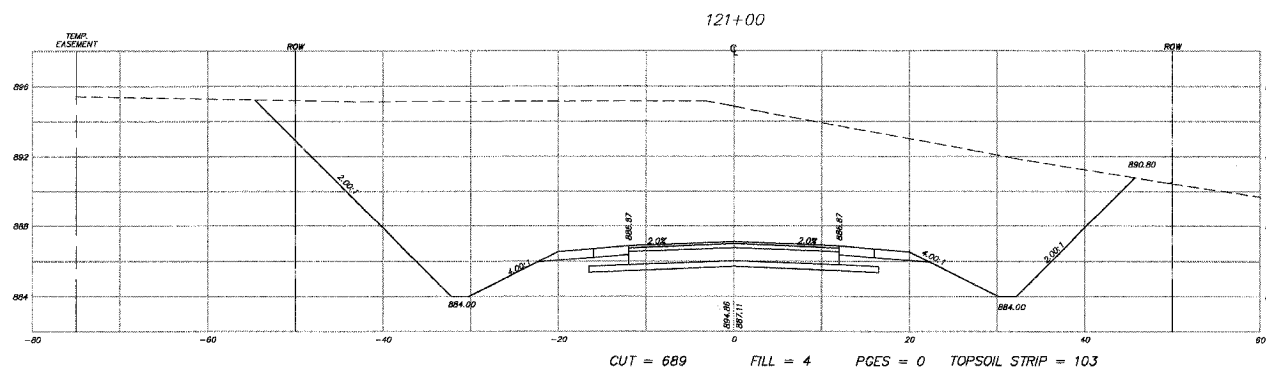
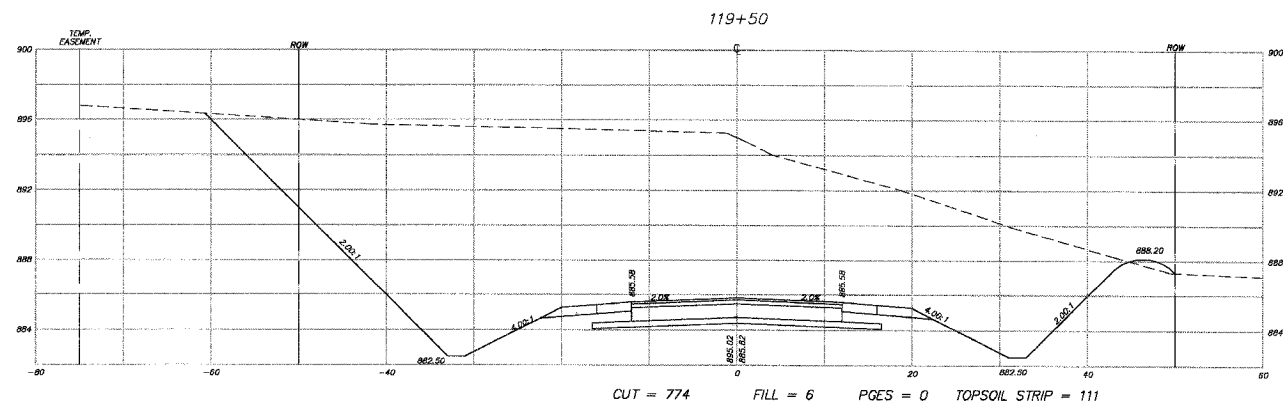
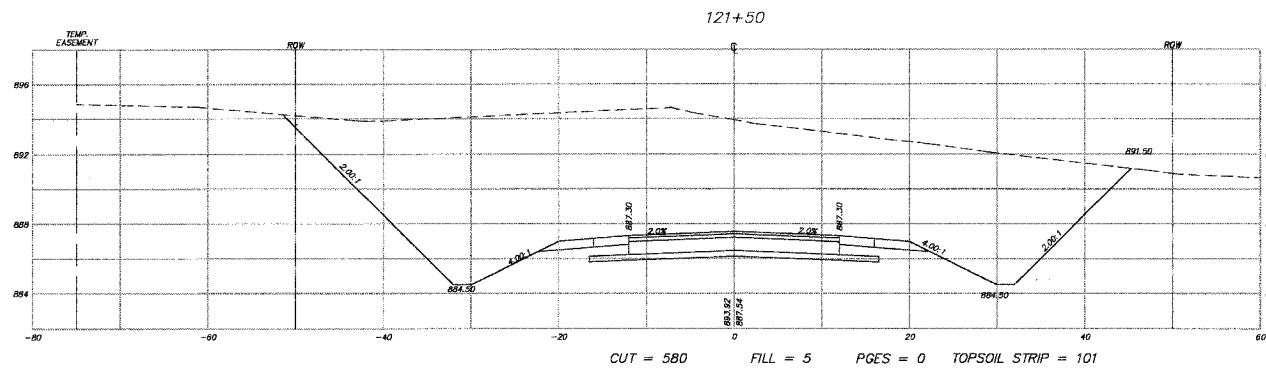


F.A.U. RTE.	SECTION	COUNTY	TOTAL SHEETS	SHEET NO.
3873 DO-00243-00-FP		MCHENRY	84	65
STA.	119+00	TO STA.	121+50	
FED. ROAD DIST. NO. 1	ILLINOIS HIGHWAY PROJECT			
83840				

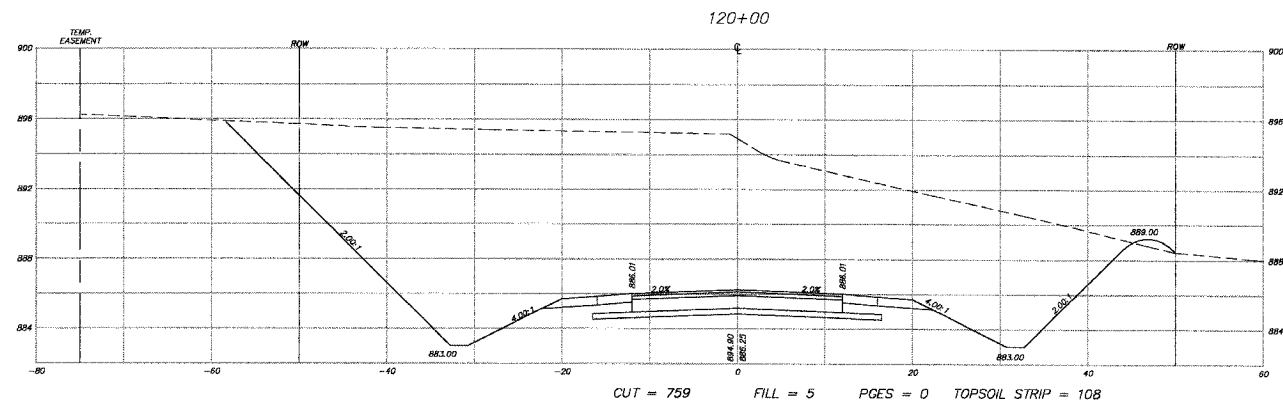

NOTE:
SEE THE EARTHWORK TABLE FOR A
SUMMARY OF THE CUTS AND FILLS.

REVISIONS	
NAME	DATE
7.	
6.	
5.	
4.	
3.	
2.	
1.	

SMITH ENGINEERING CONSULTANTS, INC.
CIVIL/STRUCTURAL ENGINEERS AND SURVEYORS
4900 PRIME PARKWAY, SUITE 201
MCHENRY, ILLINOIS 60050
PH: 815-385-1776 FAX: 815-285-1781
www.smithengineering.com E-MAIL: sec@smithengineering.com
• MCHENRY • HUNTLLEY • YORKVILLE
ILLINOIS PROFESSIONAL DESIGN FIRM # 184-000108

MCHENRY COUNTY DIVISION OF TRANSPORTATION
ACKMAN ROAD EXTENSION

CROSS SECTIONS FOR
ACKMAN RD

SCALE: H:1"=10', V:1"=5'
DATE 10-05-2005

DRAWN BY CJP
CHECKED BY TEH