
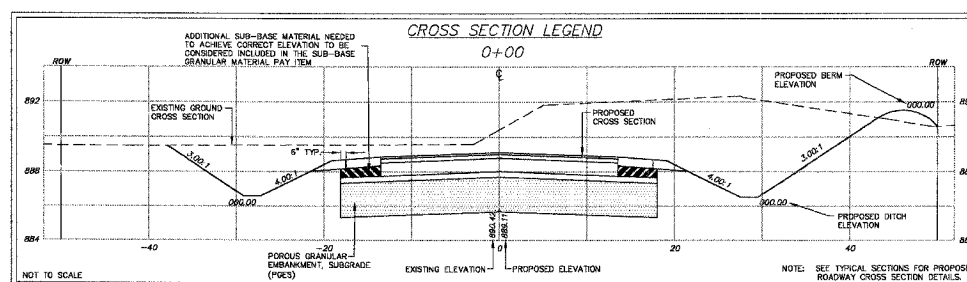
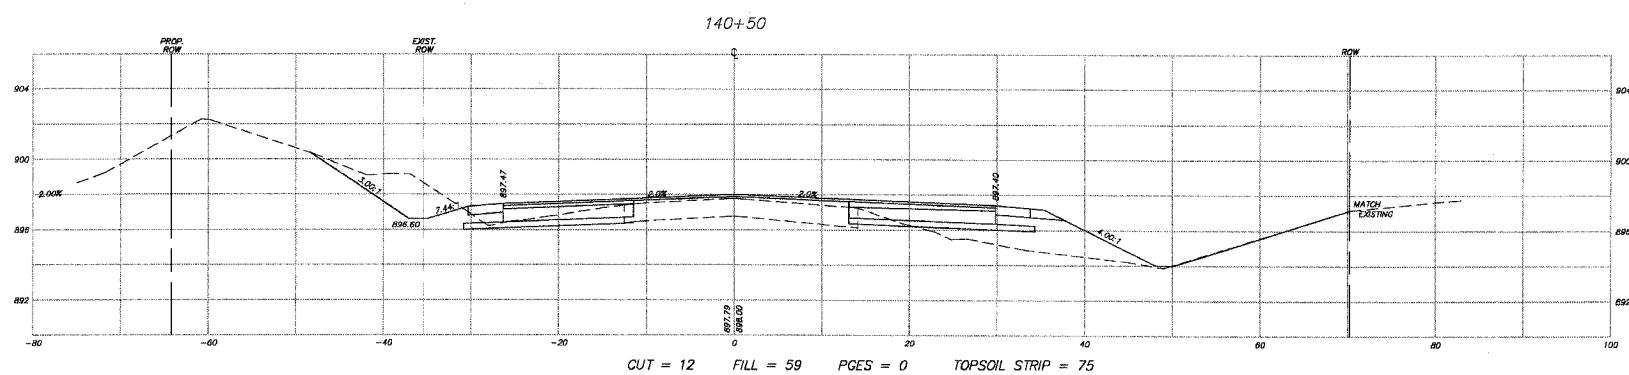
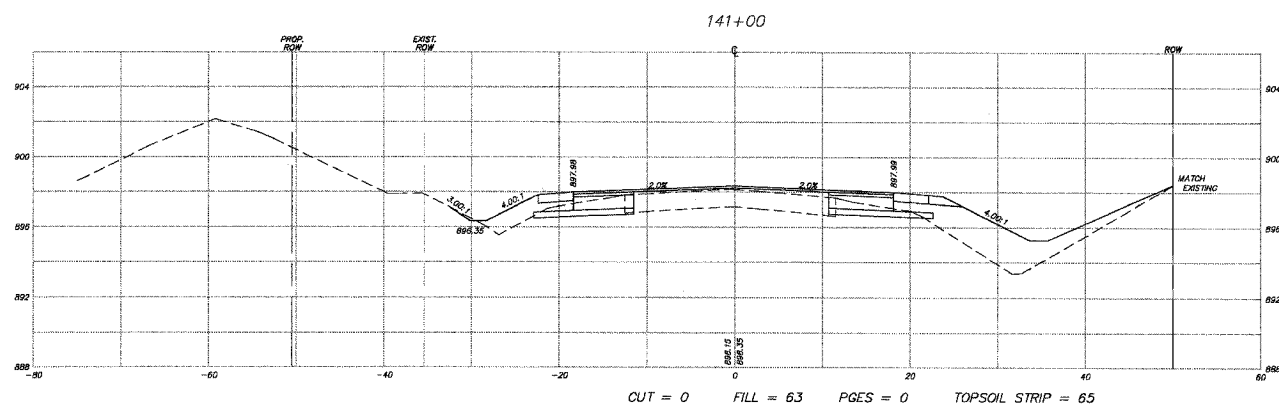


F.A.U. RTE.	SECTION	COUNTY	TOTAL SHEETS	SHEET NO.
3873	00-00243-00-FP	MCHENRY	84	72
STA. 140+50	TO STA. 141+50			
FED. ROAD DIST. NO. 1	ILLINOIS	HIGHWAY PROJECT		

83840

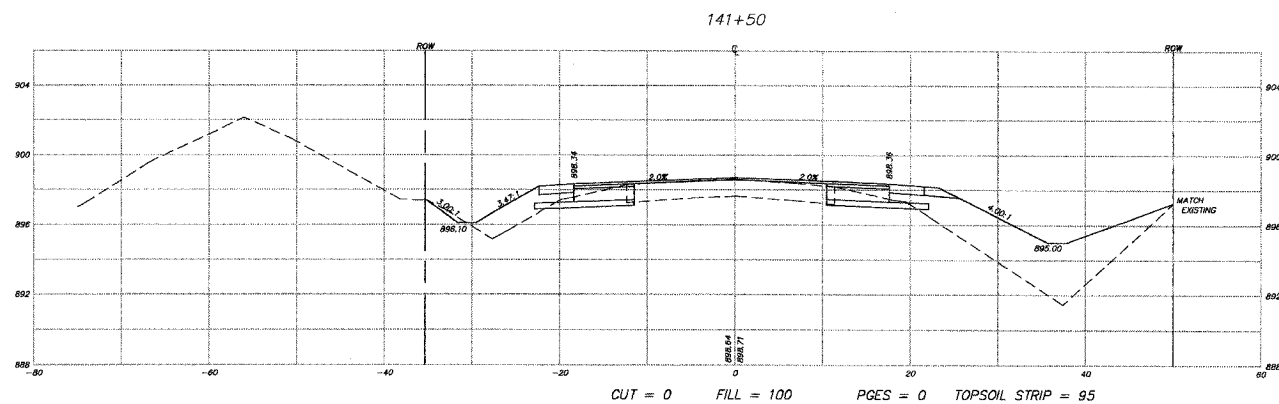

NOTE: SEE THE EARTHWORK TABLE FOR A SUMMARY OF THE CUTS AND FILLS.

REVISIONS	
NAME	DATE
7.	
6.	
5.	
4.	
3.	
2.	
1.	

SMITH ENGINEERING CONSULTANTS, INC.
 CIVIL/STRUCTURAL ENGINEERS AND SURVEYORS
 4050 PRIME PARKWAY, SUITE 201
 MCHENRY, ILLINOIS 60050
 PH: 815-305-1770 FAX: 815-308-1781
 www.smithengineering.com E-MAIL: seo@smithengineering.com
 ■ MCHENRY ■ HUNTLEY ■ YORKVILLE
 ILLINOIS PROFESSIONAL DESIGN FIRM # 184-000108

McHENRY COUNTY DIVISION OF TRANSPORTATION
 ACKMAN ROAD EXTENSION

CROSS SECTIONS FOR
 ACKMAN RD

SCALE: H:1"=10', V:1"=5'
 DATE 10-05-2005

DRAWN BY CJP
 CHECKED BY TEH

PLOT FILE: 72
 C:\MSOFT\PLT\030210\ackman-rd\ackman-rd.dwg