

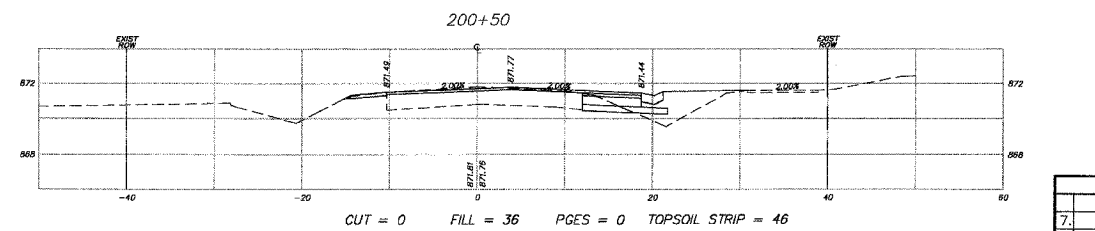
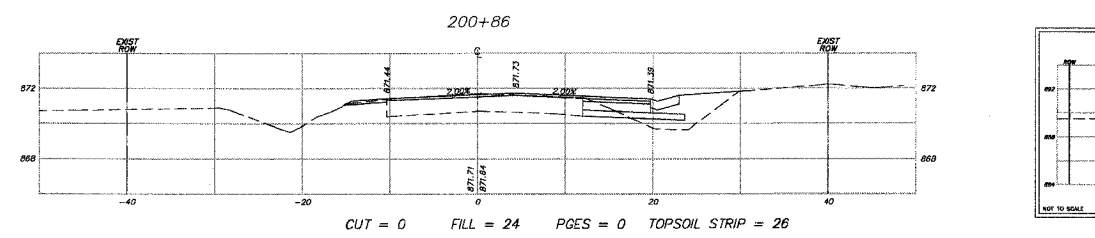
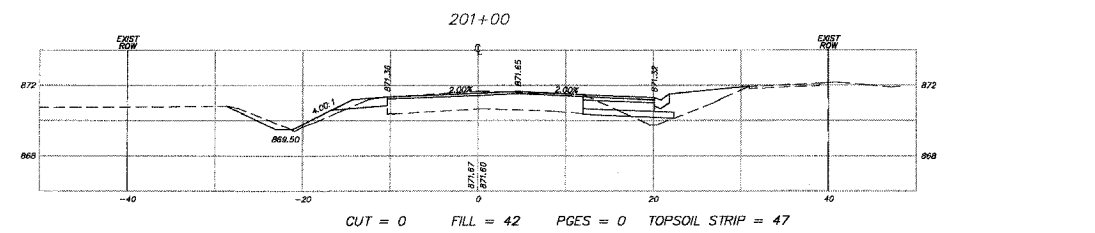
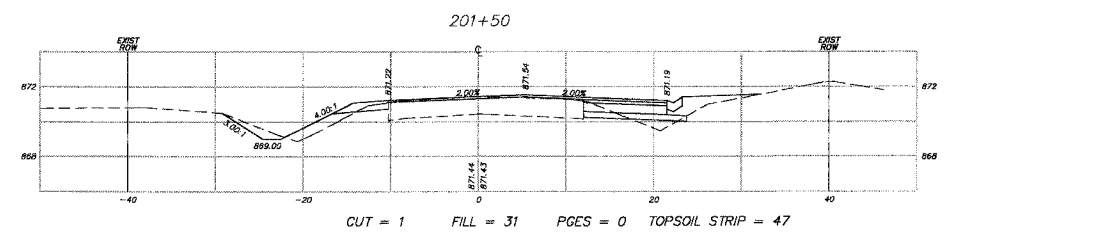
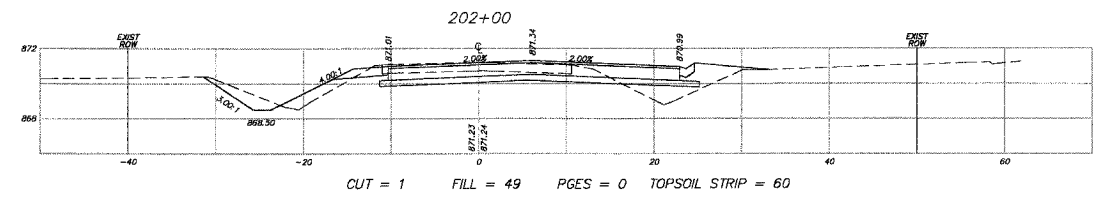
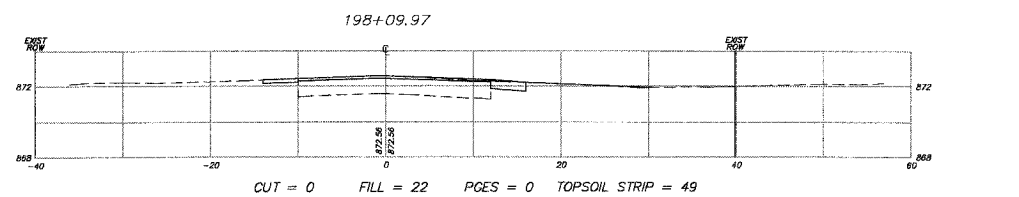
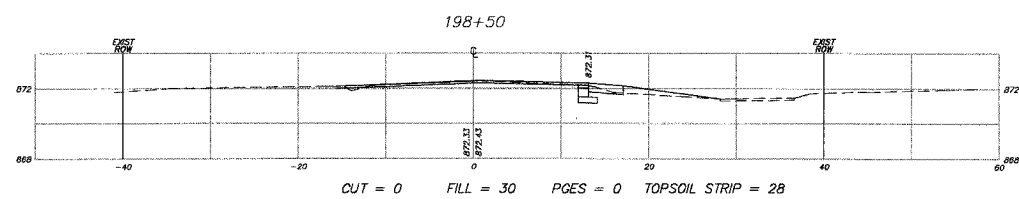
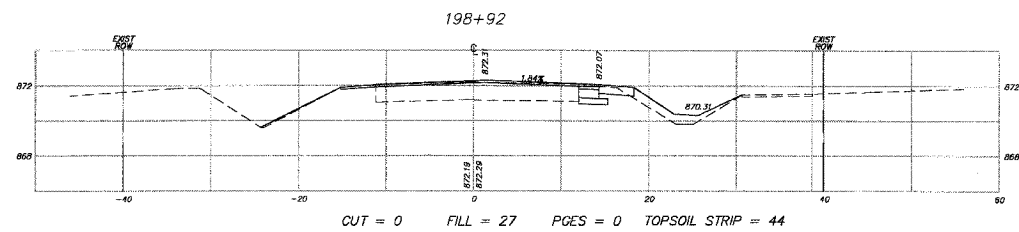
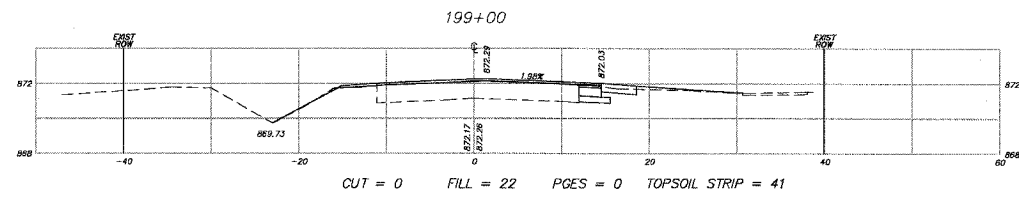
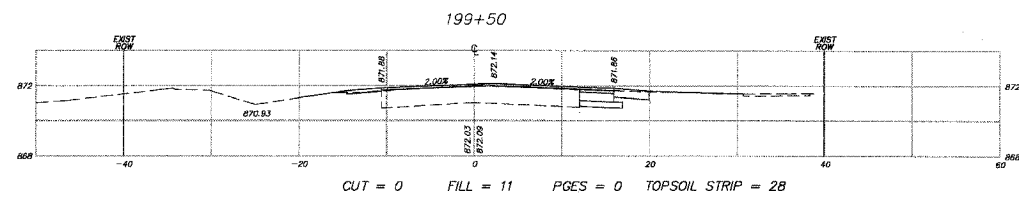


F.A.U. RTE.	SECTION	COUNTY	TOTAL SHEETS	SHEET NO.
3873 00-00243-00-FP		MCHENRY	84	75
STA. 198+9.97	TO STA. 199+50			
FED. ROAD DIST. NO. 1	ILLINOIS HIGHWAY PROJECT			

83840

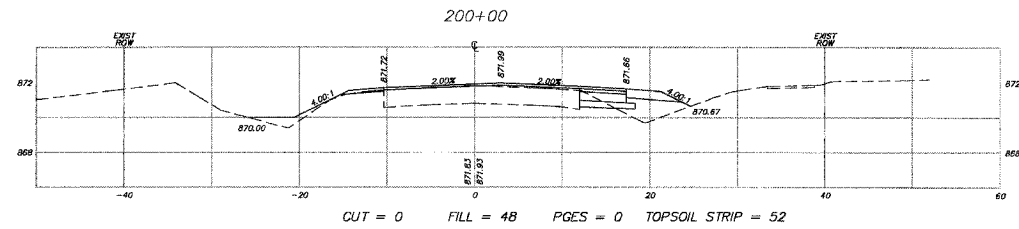

NOTE:
SEE EARTHWORK TABLE FOR A
SUMMARY OF THE CUTS AND FILLS.

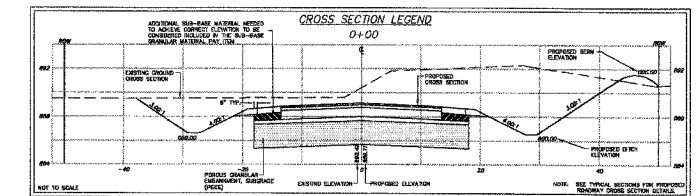

REVISIONS	
NAME	DATE
7.	
6.	
5.	
4.	
3.	
2.	
1.	

SMITH ENGINEERING CONSULTANTS, INC.
CIVIL/STRUCTURAL ENGINEERS AND SURVEYORS
4800 PRIME PARKWAY, SUITE 201
MCHENRY, ILLINOIS 60050
PH: 815-386-1778 FAX: 815-386-1781
www.smithengineering.com E-MAIL: sm@smithengineering.com
MCHENRY HUNTLEY YORKVILLE
ILLINOIS PROFESSIONAL DESIGN FIRM # 184-000108

McHENRY COUNTY DIVISION OF TRANSPORTATION
ACKMAN ROAD EXTENSION

CROSS SECTIONS FOR
HALIGUS RD

SCALE: H:1"=10', V:1"=5'
DATE 04-16-04

DRAWN BY CJP
CHECKED BY TEH