

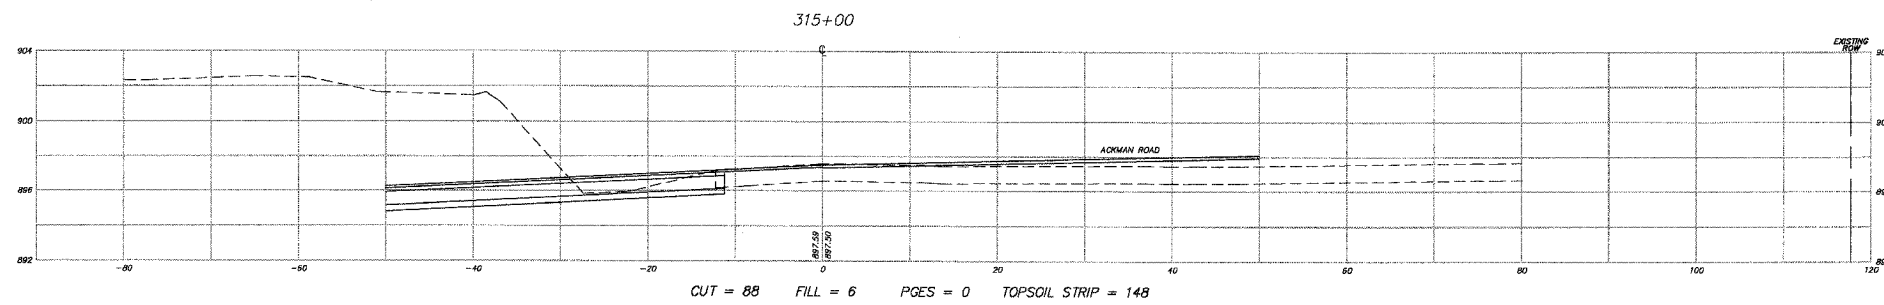
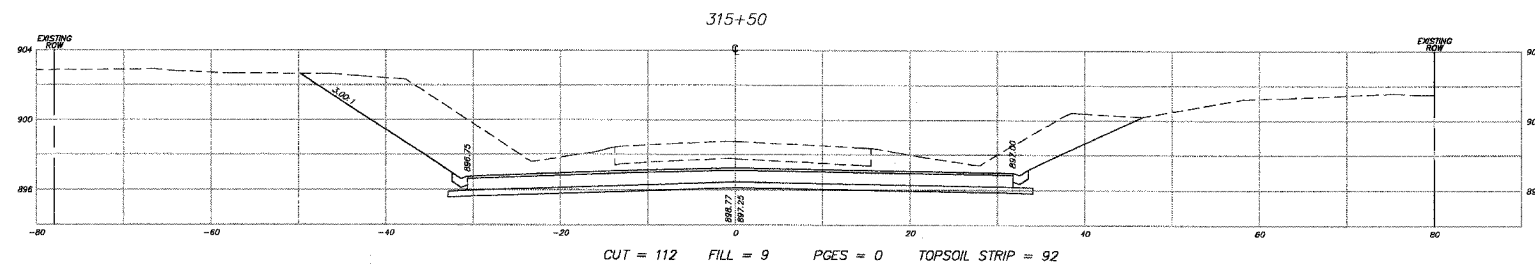
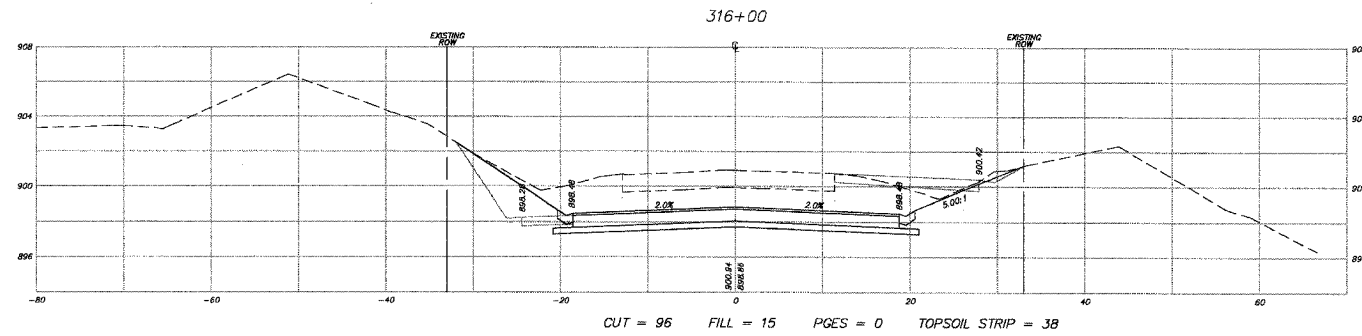
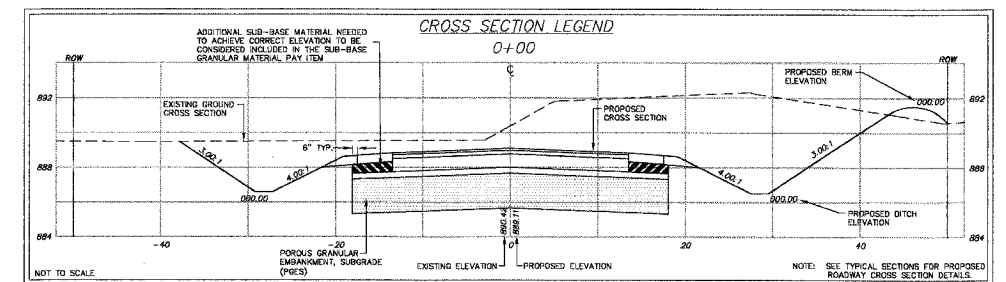


F.A.U. RTE.	SECTION	COUNTY	TOTAL SHEETS	SHEET NO.
3B73 00-00243-00-FP		MCHENRY	84	82
STA.	314+00	TO STA.	316+00	
FED. ROAD DIST. NO. 1	ILLINOIS HIGHWAY PROJECT		83840	

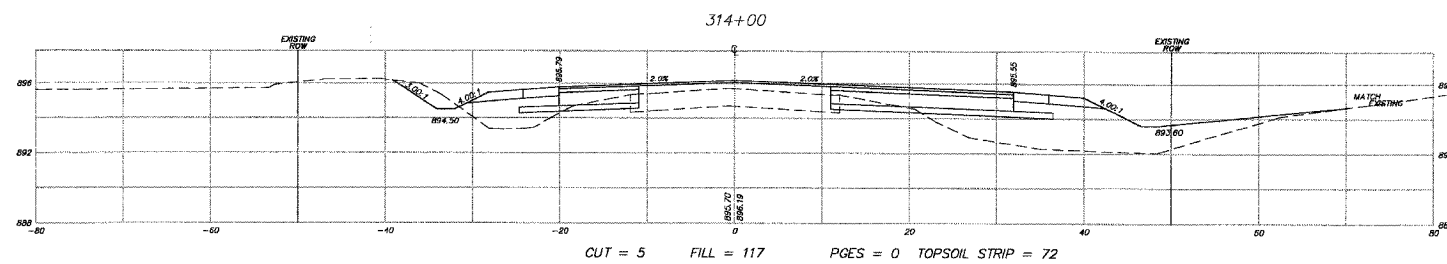

NOTE:
SEE EARTHWORK TABLE FOR A
SUMMARY OF THE CUTS AND FILLS.

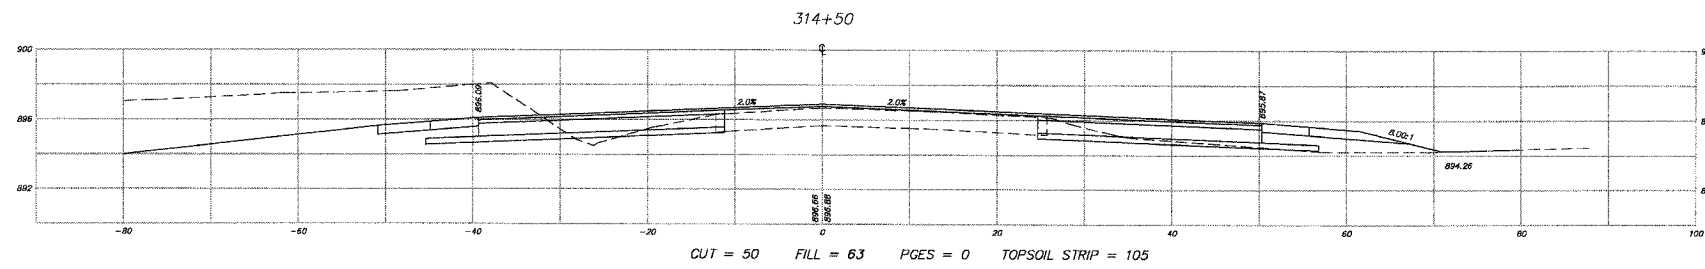

REVISIONS		
NO.	NAME	DATE
7.		
6.		
5.		
4.		
3.		
2.		
1.		

SMITH ENGINEERING CONSULTANTS, INC.
CIVIL/STRUCTURAL ENGINEERS AND SURVEYORS
4500 PRIME PARKWAY, SUITE 201
MCHENRY, ILLINOIS 60050
PH: 815-380-1778 FAX: 815-380-1781
WWW.SMITHENGINEERING.COM E-MAIL: SEC@SMITHENGINEERING.COM
• MCHENRY • HUNTER • YORKVILLE
ILLINOIS PROFESSIONAL DESIGN FIRM # 184-000106

MCHENRY COUNTY DIVISION OF TRANSPORTATION
ACKMAN ROAD EXTENSION

CROSS SECTIONS FOR
LAKEWOOD RD

SCALE: H:1"=10', V:1"=5'
DATE 10-05-2005

DRAWN BY CJP
CHECKED BY TEH