

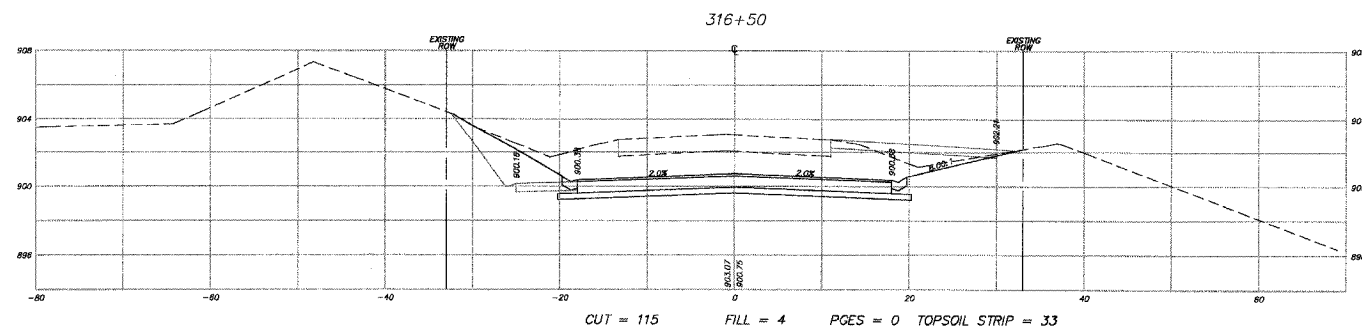
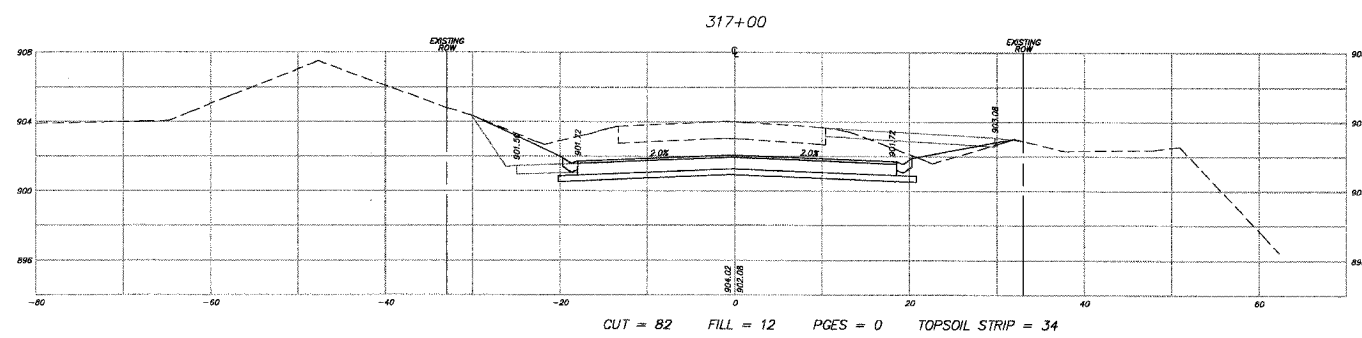
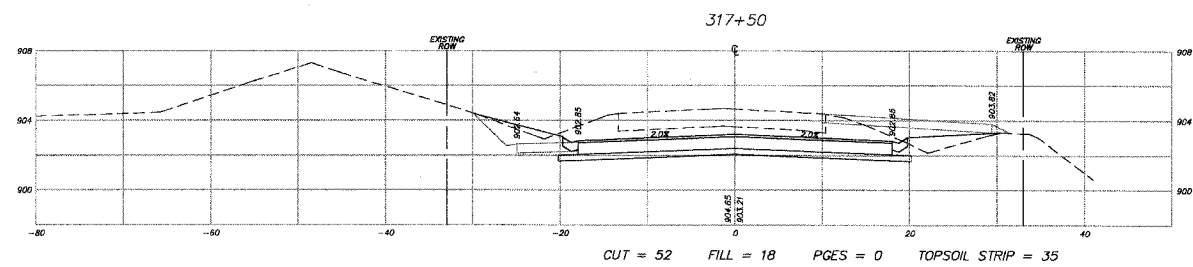
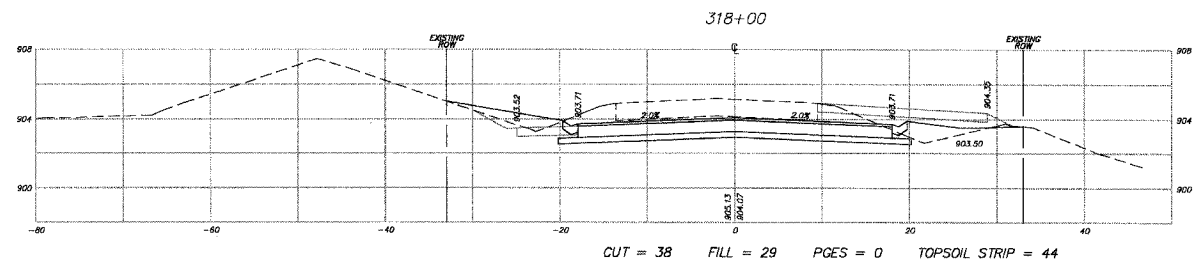


F.A.U. RTE.	SECTION	COUNTY	TOTAL SHEETS	SHEET NO.
3873 00-00243-00-FP		MCHENRY	84	83
STA.	316+50	TO STA.	318+50	
FED. ROAD DIST. NO. 1	ILLINOIS HIGHWAY PROJECT		83840	

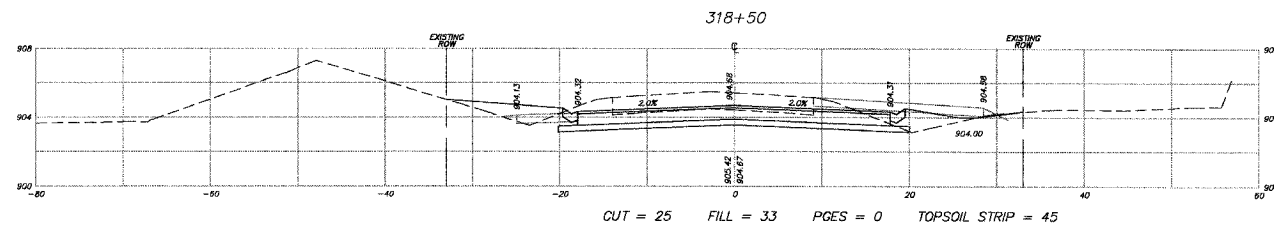

NOTE:
SEE EARTHWORK TABLE FOR A
SUMMARY OF THE CUTS AND FILLS.

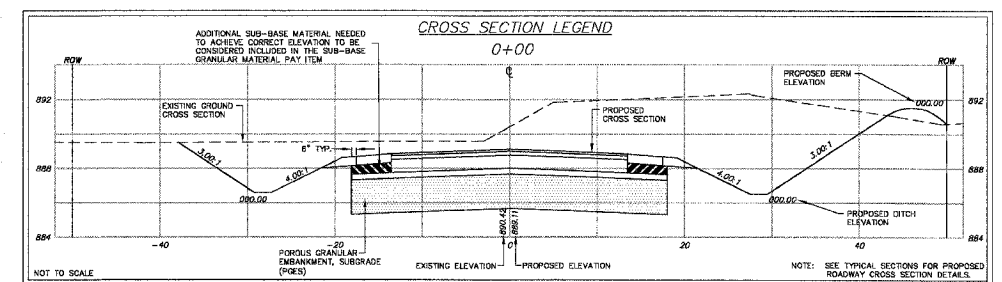

REVISIONS	
NO.	DATE
7.	
6.	
5.	
4.	
3.	
2.	
1.	

SMITH ENGINEERING CONSULTANTS, INC.
 CIVIL/STRUCTURAL ENGINEERS AND SURVEYORS
 4000 PRIME PARKWAY, SUITE 201
 MCHENRY, ILLINOIS 60050
 PH: 815-385-1778 FAX: 815-385-1781
 www.smithengineering.com E-MAIL: see@smithengineering.com
 * MCHENRY * MOUNTAIN VIEW * YORKVILLE
 ILLINOIS PROFESSIONAL DESIGN FIRM # 184-000106

McHENRY COUNTY DIVISION OF TRANSPORTATION
ACKMAN ROAD EXTENSION

CROSS SECTIONS FOR LAKEWOOD RD

SCALE: H:1"=10', V:1"=5'
 DATE 10-05-2005 DRAWN BY CJP CHECKED BY TEH

PLOT FILE: \\NEW-C2-B3\CDMP\FILE: 03027\Drawings\AKEMOOD.dwg