


F.A. RTE.	SECTION	COUNTY	TOTAL SHEETS	SHEET NO.
	04-00101-00-7L	MCHENRY	22	3
STA. -	TO STA. -			
FED. ROAD DIST. NO.	ILLINOIS	FED. AID PROJECT		

ITEM	AC TYPE	VOIDS	MAX RAP %
BITUMINOUS CONCRETE SURFACE COURSE, SUPERPAVE, MIX "D", N70	PG 64-22	4% @ 70 GYR.	10

- NOTES:
1. ALL PROPOSED PAVEMENT MARKINGS TO BE THERMOPLASTIC
 2. USE TC13 - IDOT DISTRICT ONE TYPICAL PAVEMENT MARKING STANDARD
 3. USE TC11 - IDOT DISTRICT ONE TYPICAL APPLICATIONS - RAISED REFLECTIVE PAVEMENT MARKERS (SNOW PLOW RESISTANT)
 4. SHORT TERM PAVEMENT MARKINGS SHOULD BE ACCOMPANIED BY "GROOVED SURFACE" 30" X 30" SIGN
 5. DURING SURFACE TREATMENT OPERATIONS, USE "FRESH OIL" SIGNS W21-2 AT PAVING LIMITS
 6. RETURN EXISTING STOP SIGN AND STOP AHEAD SIGNS TO THE CITY OR COUNTY. REPLACE EXISTING STOP AHEAD SIGN PANEL WITH SIGNAL AHEAD PANEL W3-3.

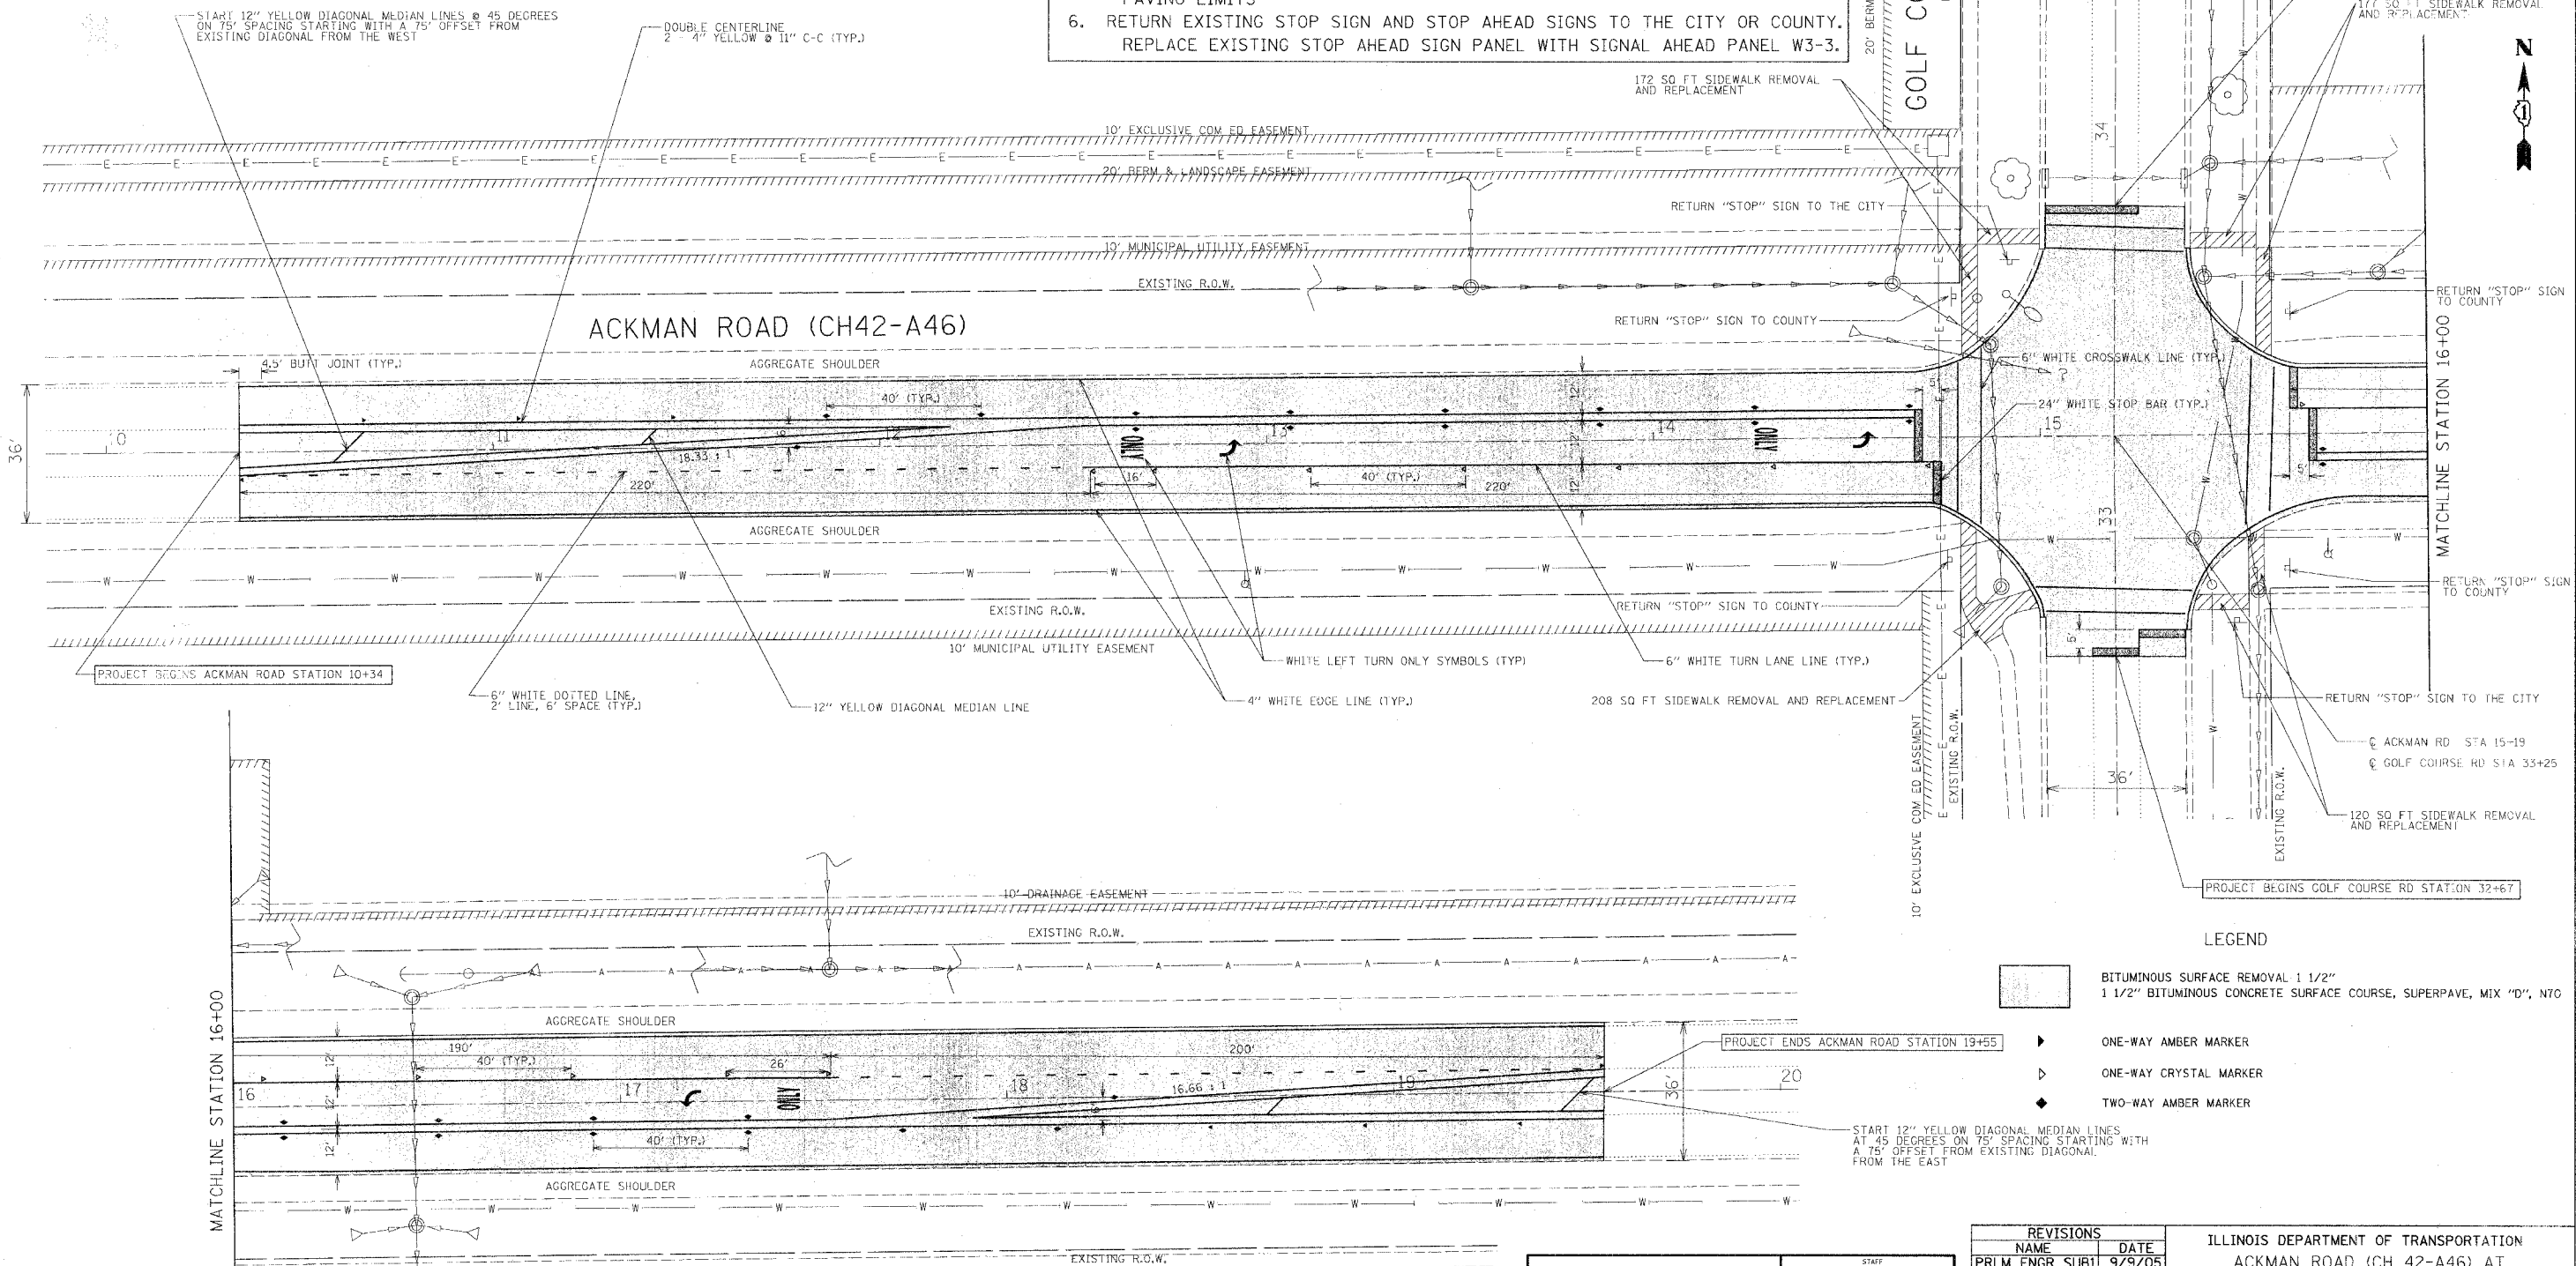

LEGEND

- BITUMINOUS SURFACE REMOVAL 1 1/2"
- 1 1/2" BITUMINOUS CONCRETE SURFACE COURSE, SUPERPAVE, MIX "D", N70
- ONE-WAY AMBER MARKER
- ONE-WAY CRYSTAL MARKER
- TWO-WAY AMBER MARKER

REVISIONS

NAME	DATE
PRLM ENGR SUB1	9/29/05
FNL ENGR SUB1	12/29/05
FNL ENGR SUB2	2/10/06
FNL ENGR SUB3	2/17/06

ILLINOIS DEPARTMENT OF TRANSPORTATION
 ACKMAN ROAD (CH 42-A46) AT
 GOLF COURSE ROAD
 TRAFFIC SIGNAL IMPROVEMENTS

RESURFACING AND PAVEMENT MARKINGS

SCALE: 1"=20'
 DATE: 2-17-06
 DRAWN BY: CMC
 CHECKED BY: MAG

RHA&A
 Robert H. Anderson & Associates, Inc.
 Consulting Engineers & Land Surveyors
 Timbera Professional Center
 220 West River Drive, St. Charles, Illinois 60114
 Phone - 630.584.3530 Fax - 630.584.3247
 E-mail - rha@rhaengr.com

STAFF
 PROJECT MANAGER: MATT GAUNTT, P.E.
 ENGINEER: T. COLE, E.I. K. JAY, E.I.
 TECHNICIAN: [blank]
 TECHNICIAN: [blank]

PLOT DATE = 02/17/2006
 FILE NAME = H:\C:\p1\101_Lake V166925-Ackman\Design\Draw\DRG16.PK.dgn