
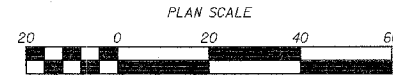


GAVIN KITTELSON

ROUTE NO.	SECTION	COUNTY	TITLE SHEETS	SHEET NO.
224	04-00137-03-FP	HENRY	31	12
FED. ROAD DIST. NO. 7		ILLINOIS	FED. AID PROJECT 58-240(7)	

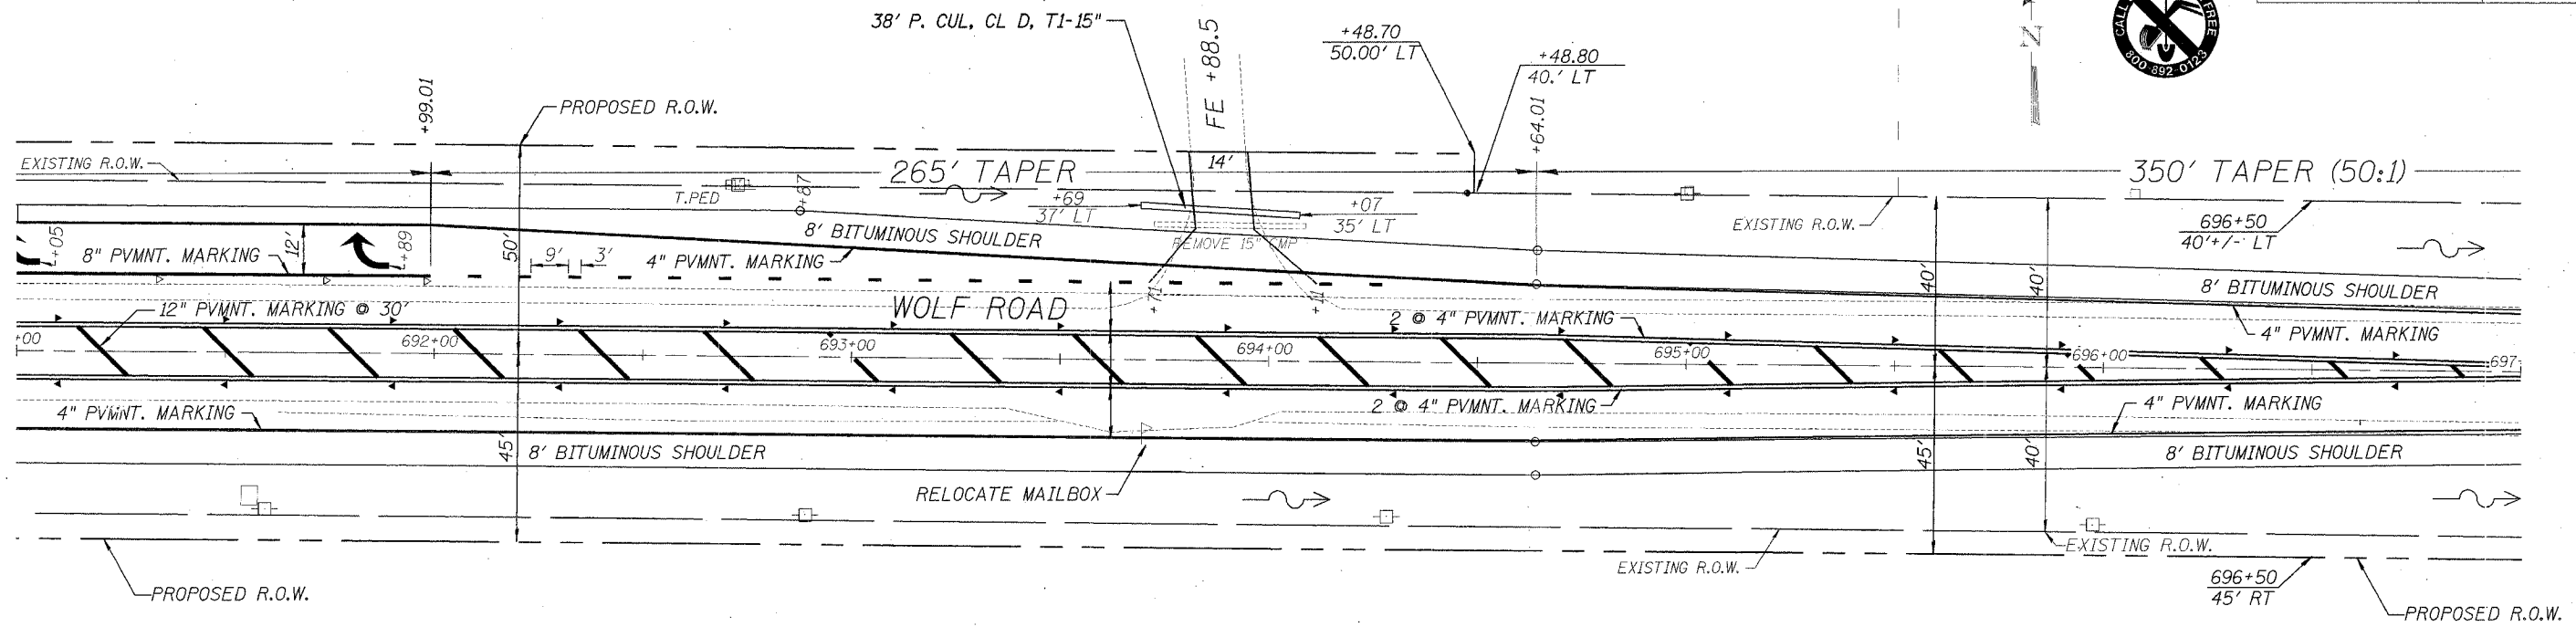

LESTER GRIFFIN &
CAROLYN GRIFFIN

s:\trans\1003D04\project3\mikes\project3\rev\project3\RCp04004.dgn

