


ROUTE NO.	SECTION	COUNTY	TOTAL SHEETS	SHEET NO.
SUB. 224	04-00137-03-FP	HENRY	31	28
F.A. 224				
FED. ROAD DIST. NO. 7		ILLINOIS	FED. AID PROJECT DESIGNATION	

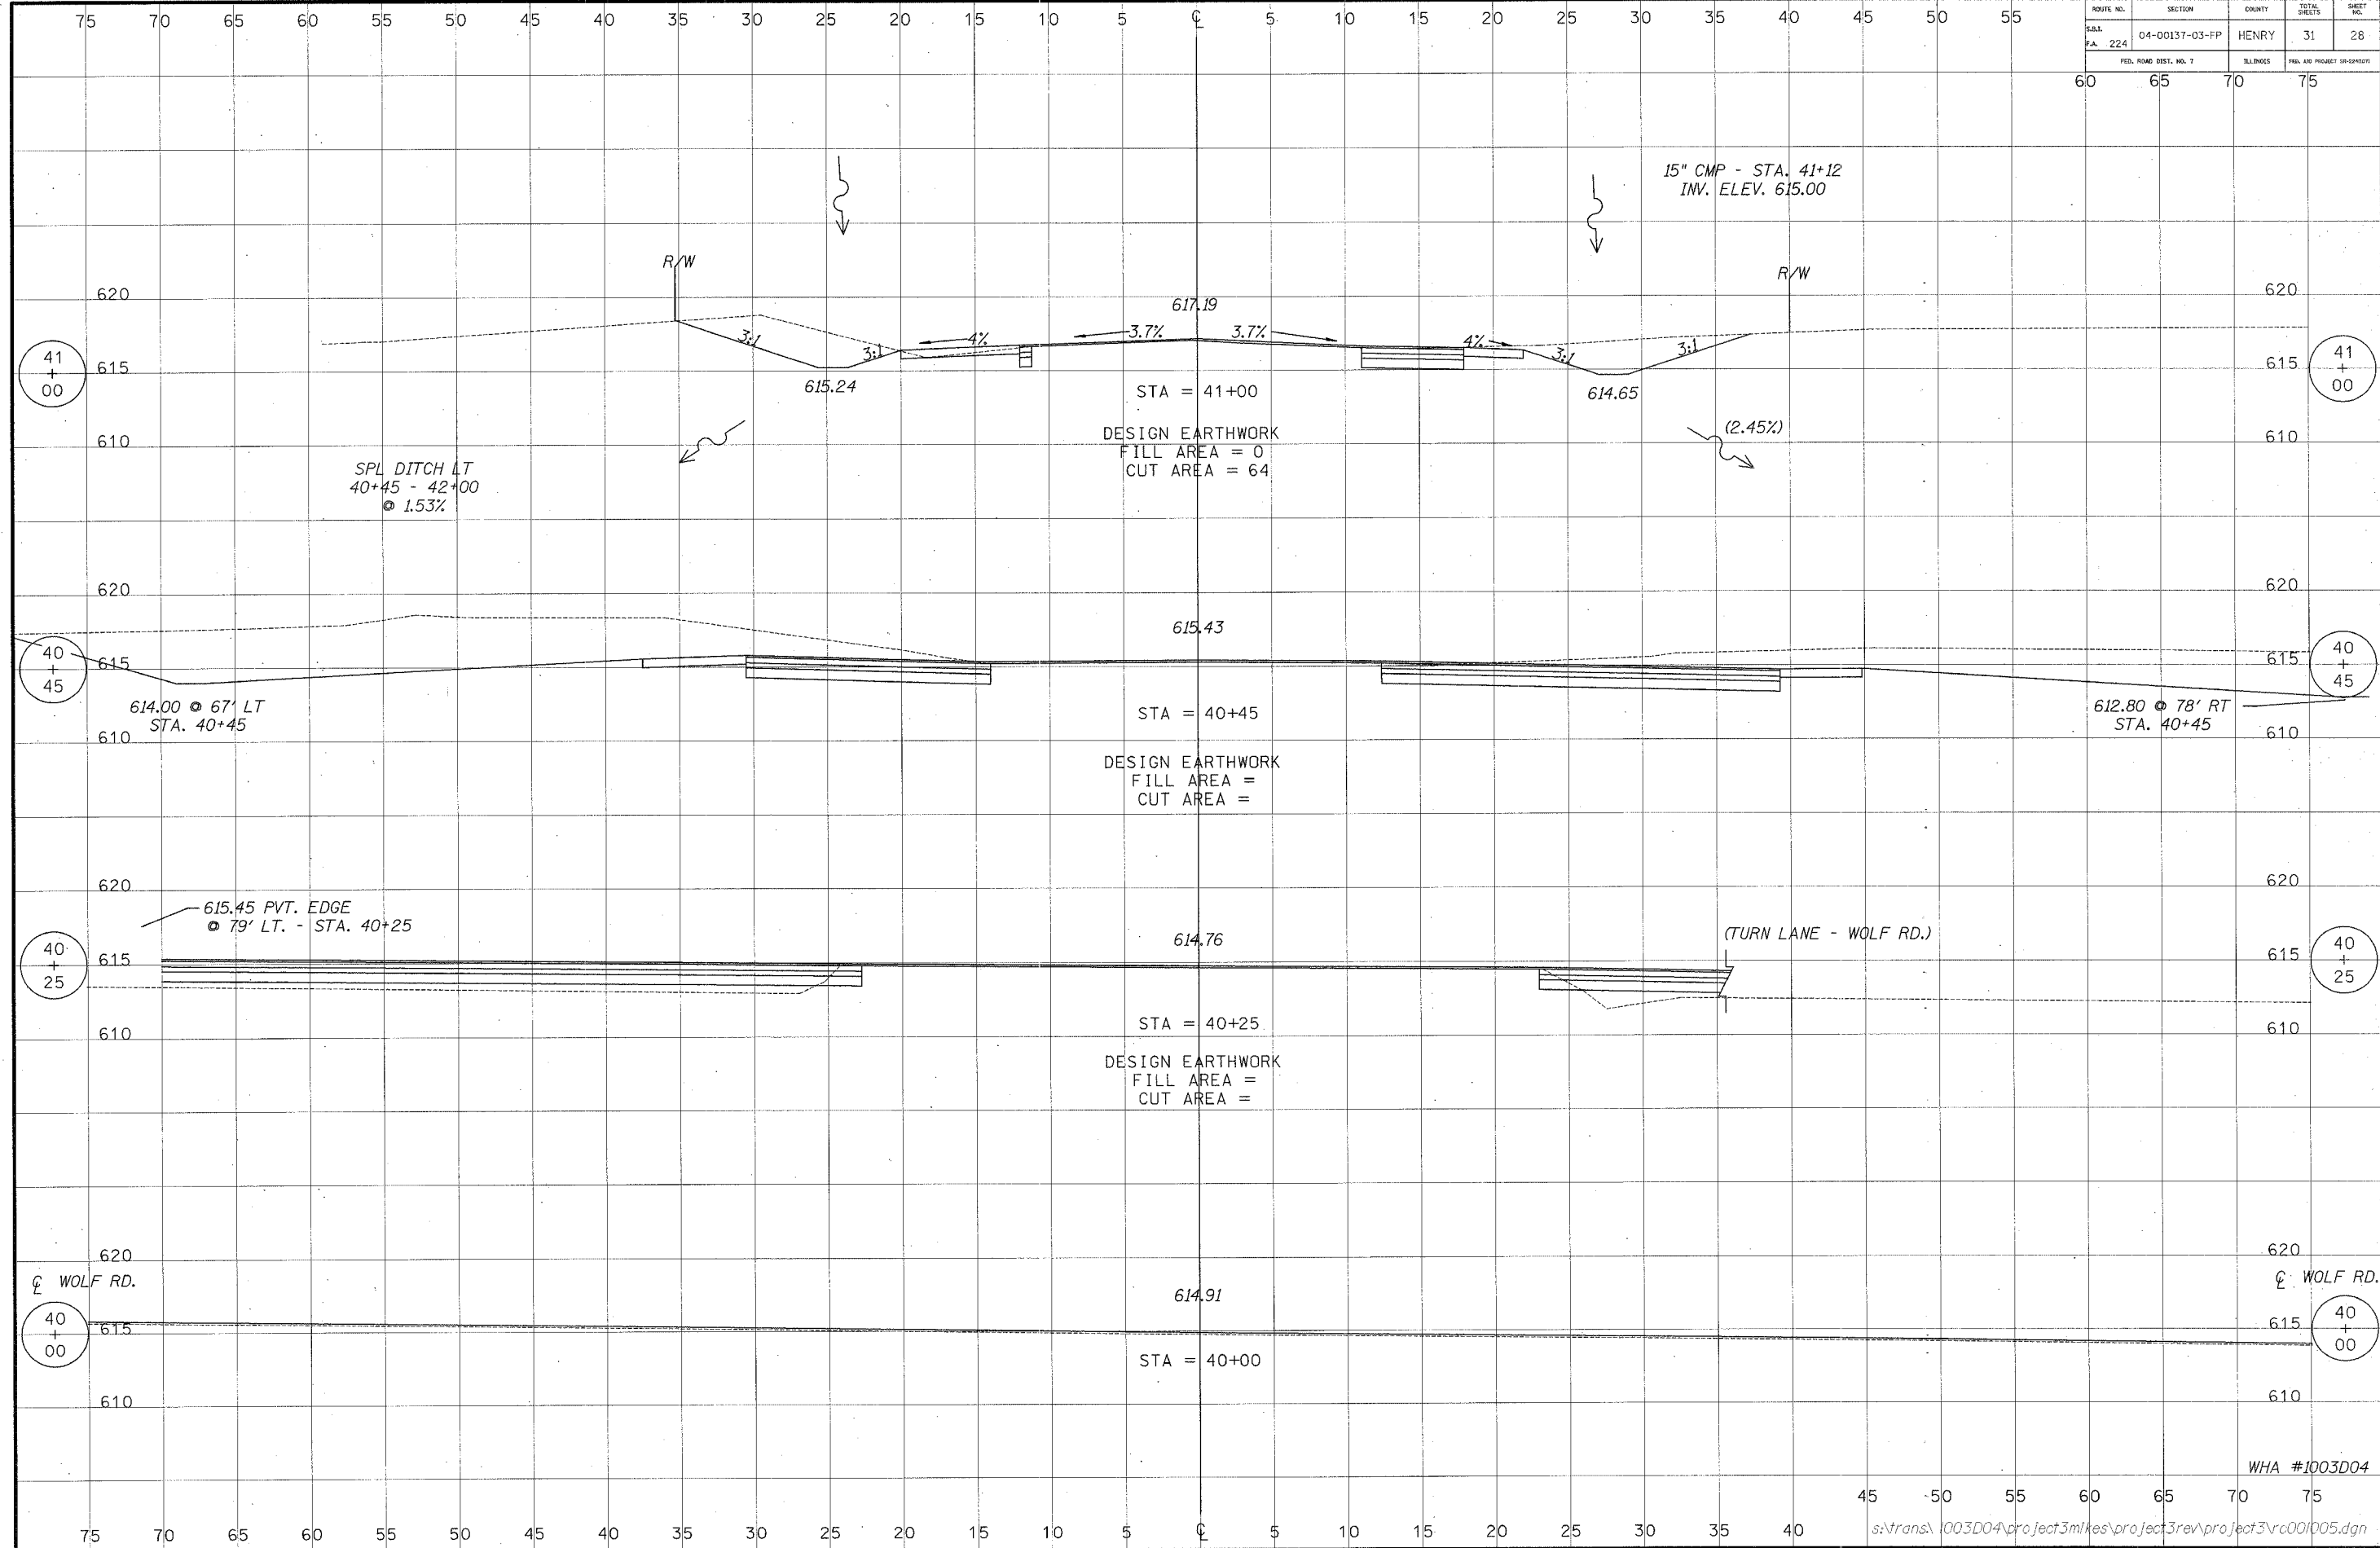

WHA #1003D04