


75 70 65 60 55 50 45 40 35 30 25 20 15 10 5 0 5 10 15 20 25 30 35 40 45 50 55

| ROUTE NO.             | SECTION        | COUNTY   | TOTAL SHEETS              | SHEET NO. |
|-----------------------|----------------|----------|---------------------------|-----------|
| 224                   | 04-00137-03-FP | HENRY    | 31                        | 29        |
| FED. ROAD DIST. NO. 7 |                | ILLINOIS | FED. AID PROJECT 20-04007 |           |

60 65 70 75

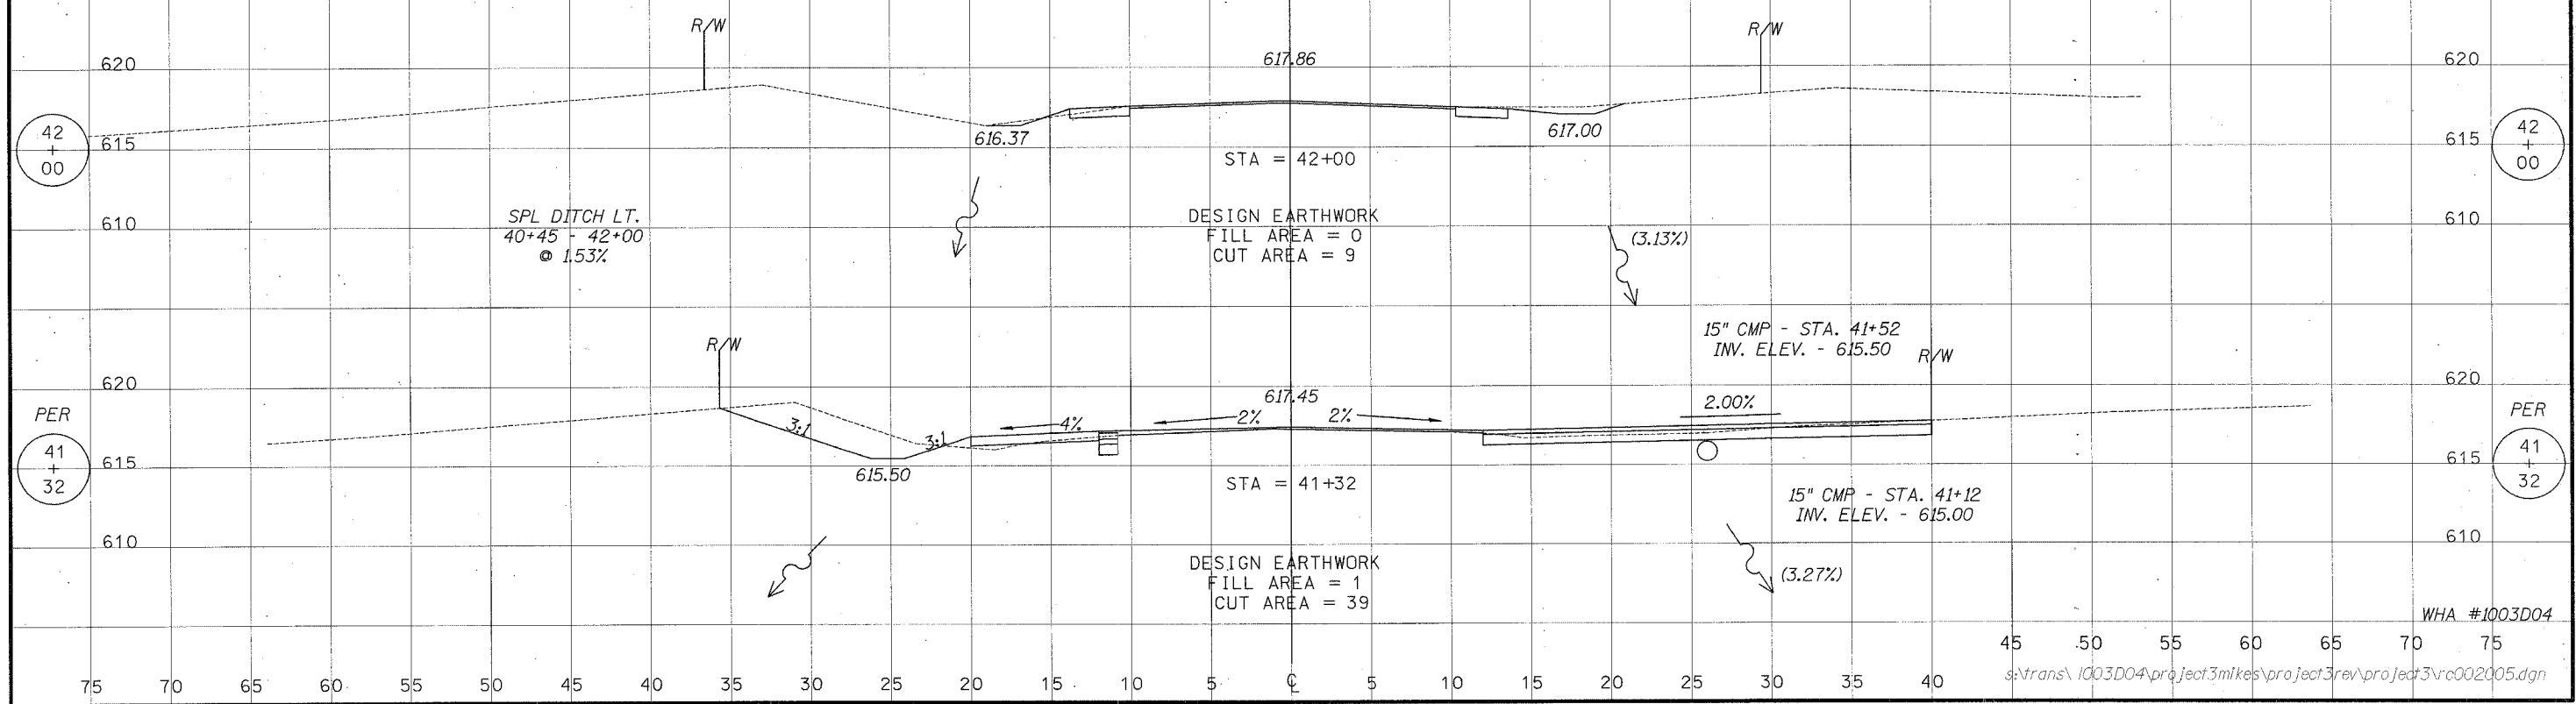

75 70 65 60 55 50 45 40 35 30 25 20 15 10 5 0 5 10 15 20 25 30 35 40