



F.A.D. RTE.	SECTION	COUNTY	TOTAL SHEETS	SHEET NO.
89	04-00229-00-FP	OGLE	42	42
STA.		TO STA.		
FED. ROAD DIST. NO.		ILLINOIS FED. AID PROJECT		


OUTLET FOR CONCRETE GUTTER, TYPE B (MODIFIED) CENTER ROAD

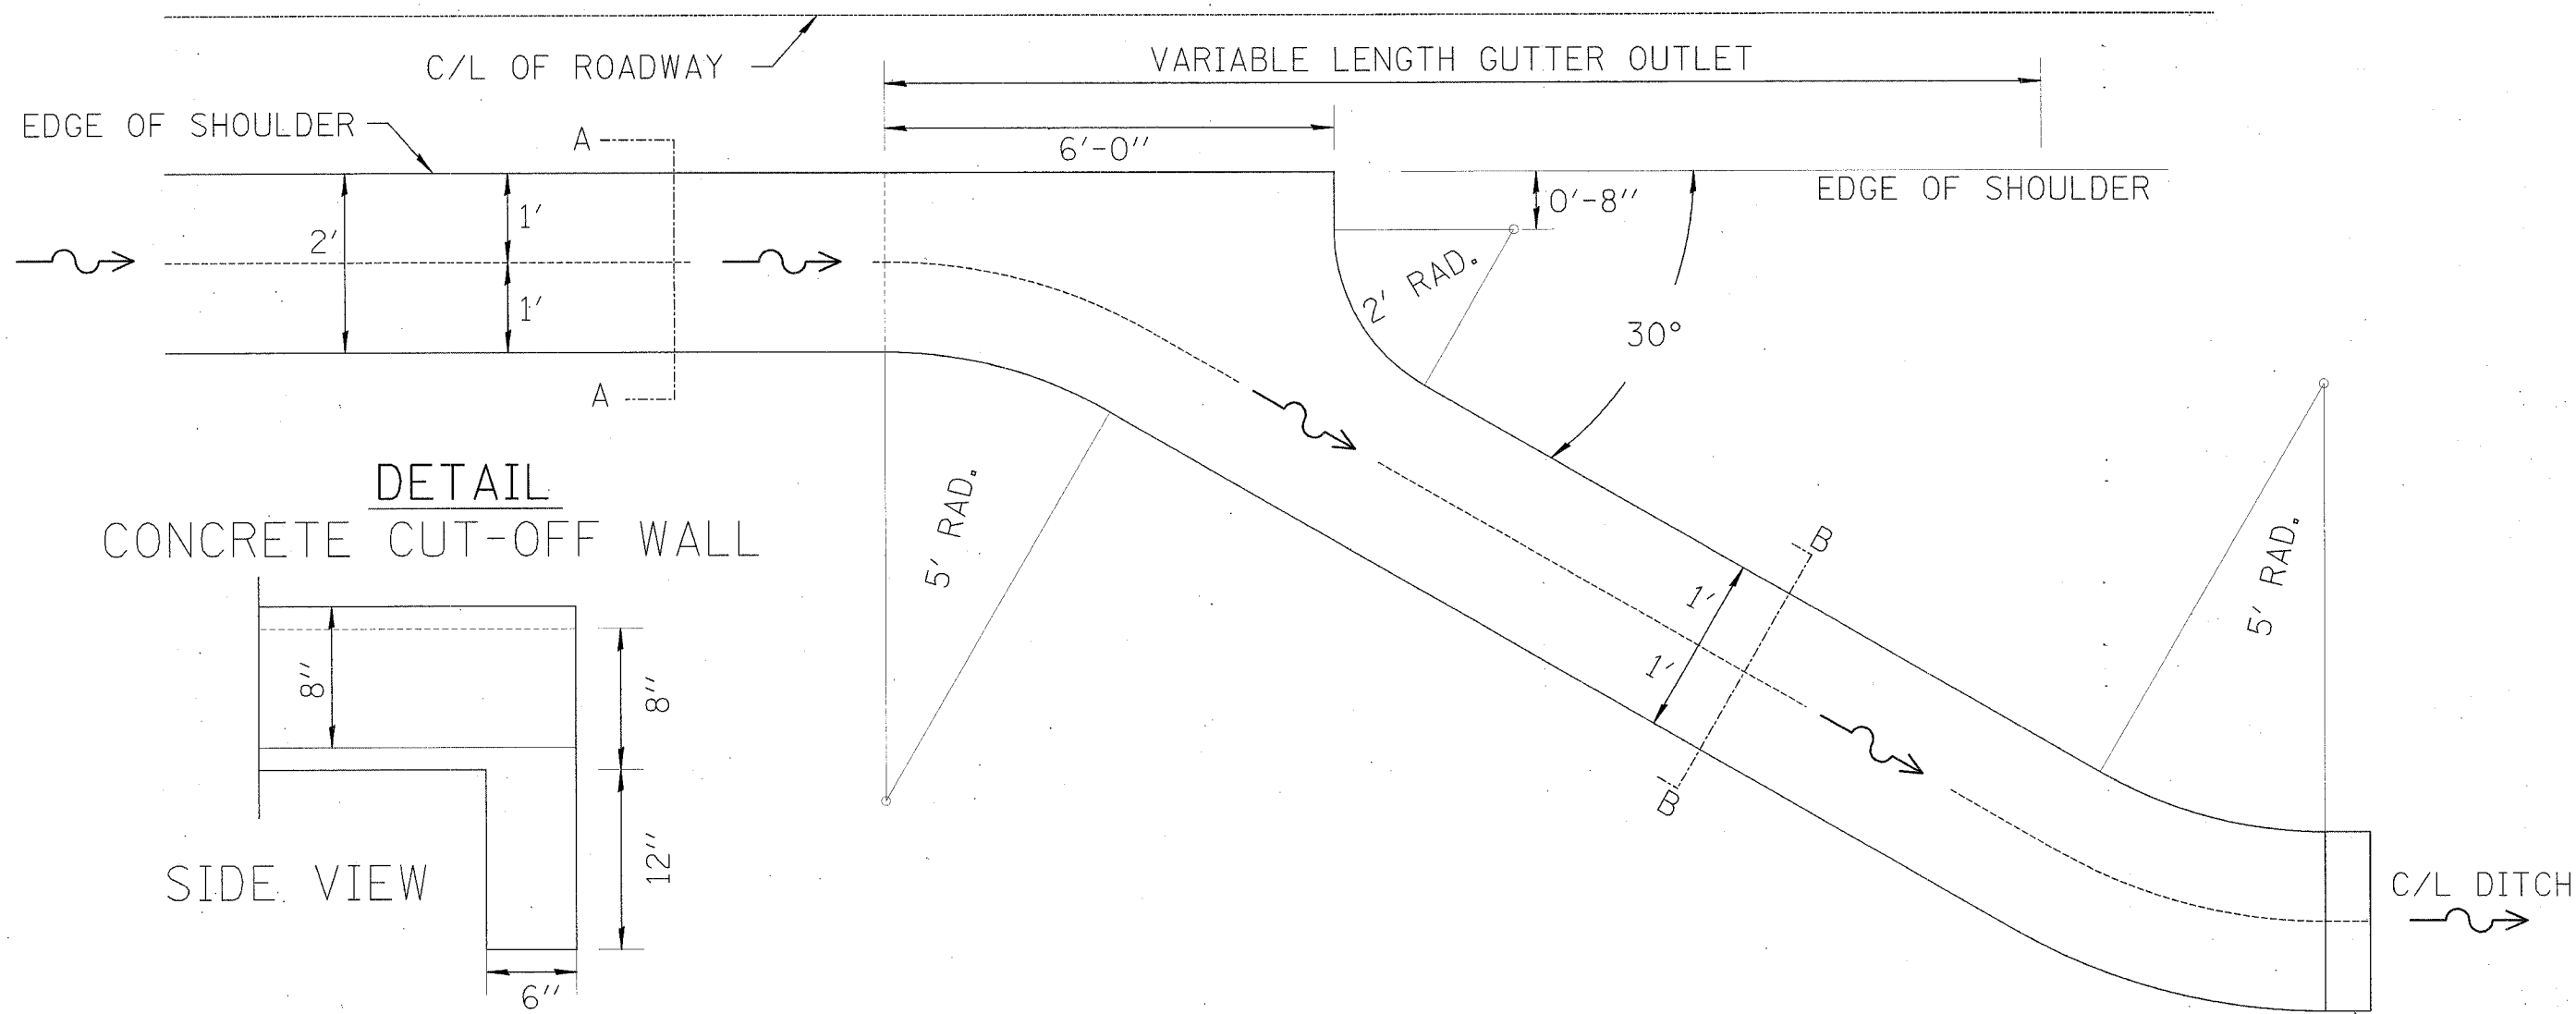

DETAIL CONCRETE CUT-OFF WALL

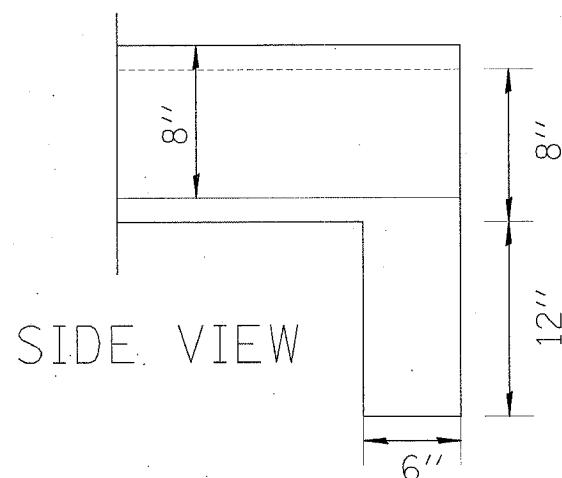

SECTION A-A SECTION B-B

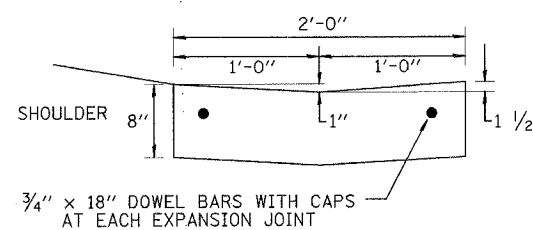

CONCRETE CUT-OFF WALL
(SEE DETAIL)

NOTE:
CLASS SI CONCRETE SHALL BE USED THROUGHOUT. CONCRETE GUTTER TYPE B, (MODIFIED) SHALL BE CONSTRUCTED IN 100' SECTIONS WITH 3/4" PREMOLDED EXPANSION JOINTS, AND 12' CONSTRUCTION JOINTS. THE DOWEL BARS SHALL BE GREASED ON THE END ON WHICH THE CAP IS PLACED. THE COST OF FURNISHING AND INSTALLING THE JOINTS COMPLETE IN PLACE SHALL BE INCLUDED IN THE CONTRACT UNIT PRICE PER LINEAL FOOT FOR CONCRETE GUTTER TYPE B, (MODIFIED). GUTTER OUTLET SHALL BE PAID FOR PER FOOT.