




ROUTE NO.	SECTION	COUNTY	TOWN	SHEET
F.A.U. 5102		WINNEBAGO	18	8
FED. ROAD DIST. NO. 7	ILLINOIS	FED. AID PROJECT	BHM-5099(64)	
03-00336-00-BR				

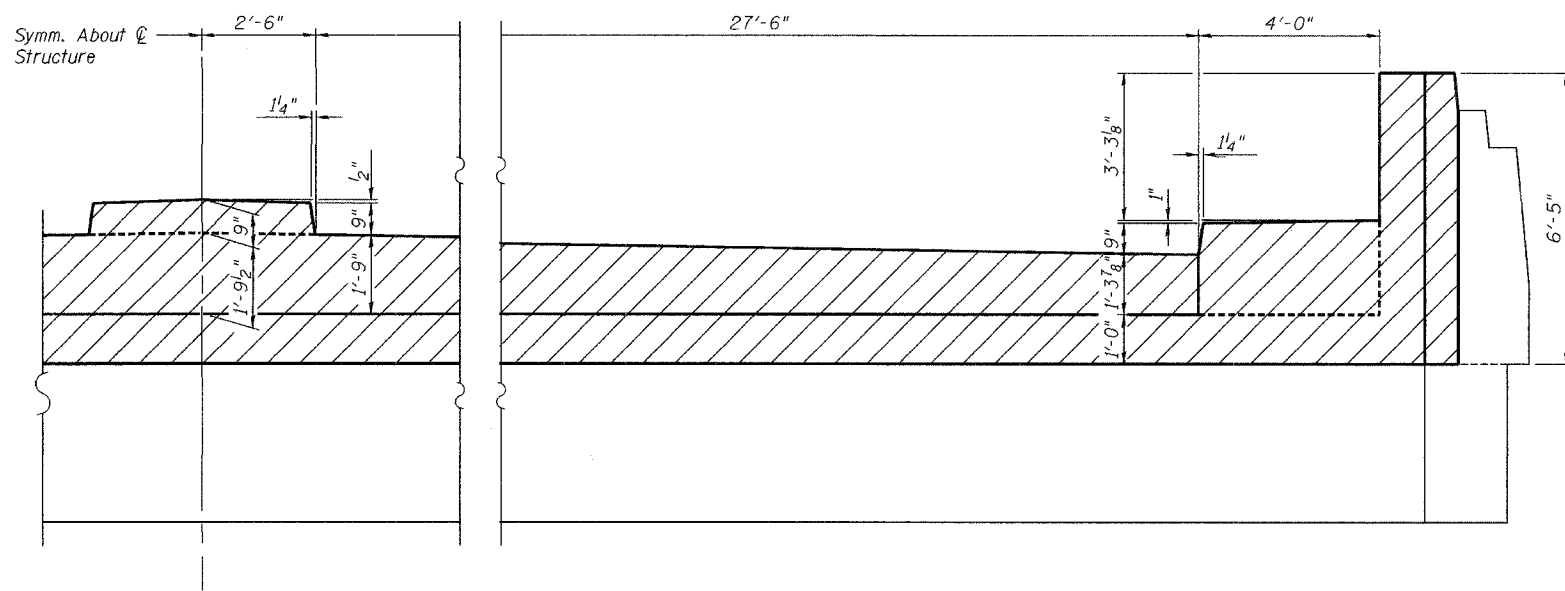

**ELEVATION**

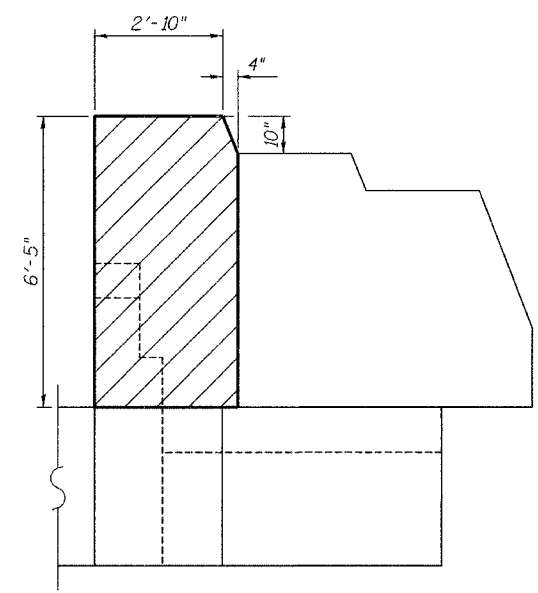


**WING WALL ELEVATION**

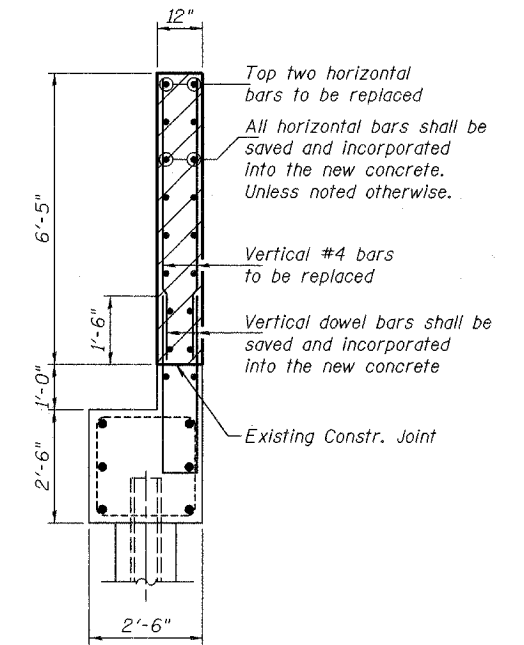



**WING WALL SECTION**

**LEGEND**

Concrete Removal Areas

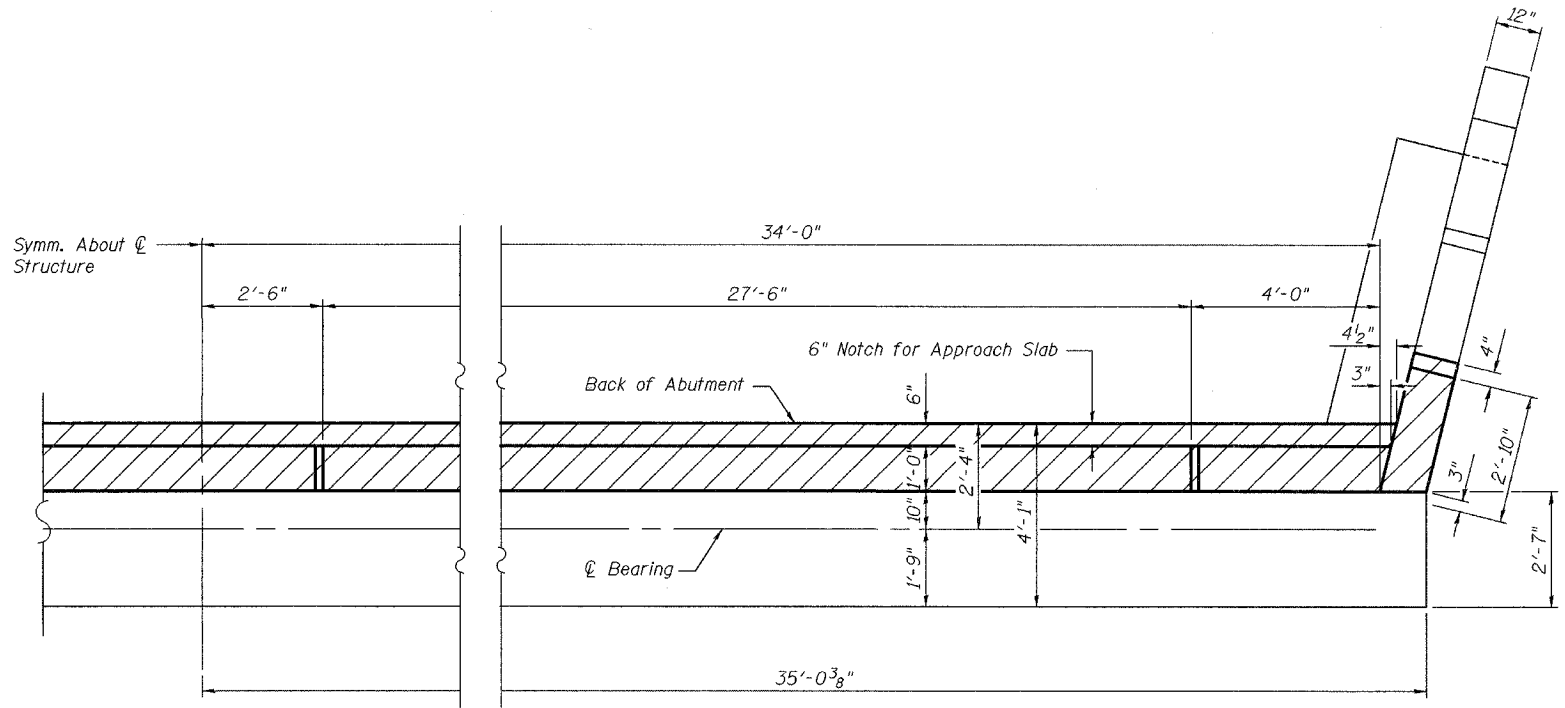

**PLAN - TOP VIEW**

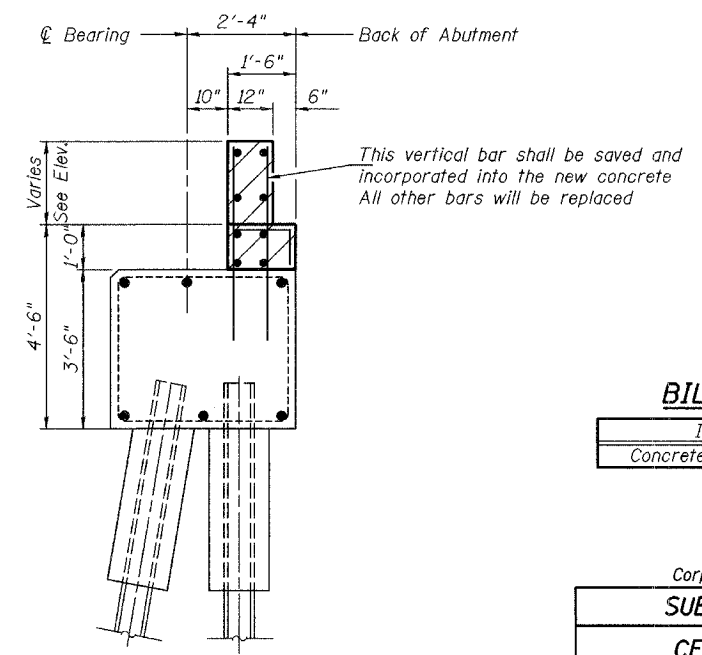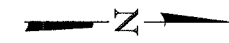

**ABUTMENT SECTION**

**BILL OF MATERIAL**

Item	Unit	Quantity
Concrete Removal	Cu. Yd.	19.0

Corporate License Number 184-001-084

**SUBSTRUCTURE DEMOLITION**

**CENTRAL AVENUE BRIDGE  
OVER NORTH FORK OF KENT CREEK  
F.A.U. ROUTE 5102  
SECTION 03-00336-00-BR  
WINNEBAGO COUNTY  
STRUCTURE NUMBER 101-3023  
STATION 13+45**

© Copyright Hanson Professional Services Inc. 2005



JOB NO.  
03R1809  
DATE  
4/28/06

114827 AM  
 01/30/2006  
 I:\03\0855\03R1809\Struct\Sheet\AS-009-Substruct-Demo.dgn  
 LAYOUT  
 DRAWN  
 REVIEWED  
 FLN 11/19/05  
 NSM 12/15/05  
 FLN 12/27/05