
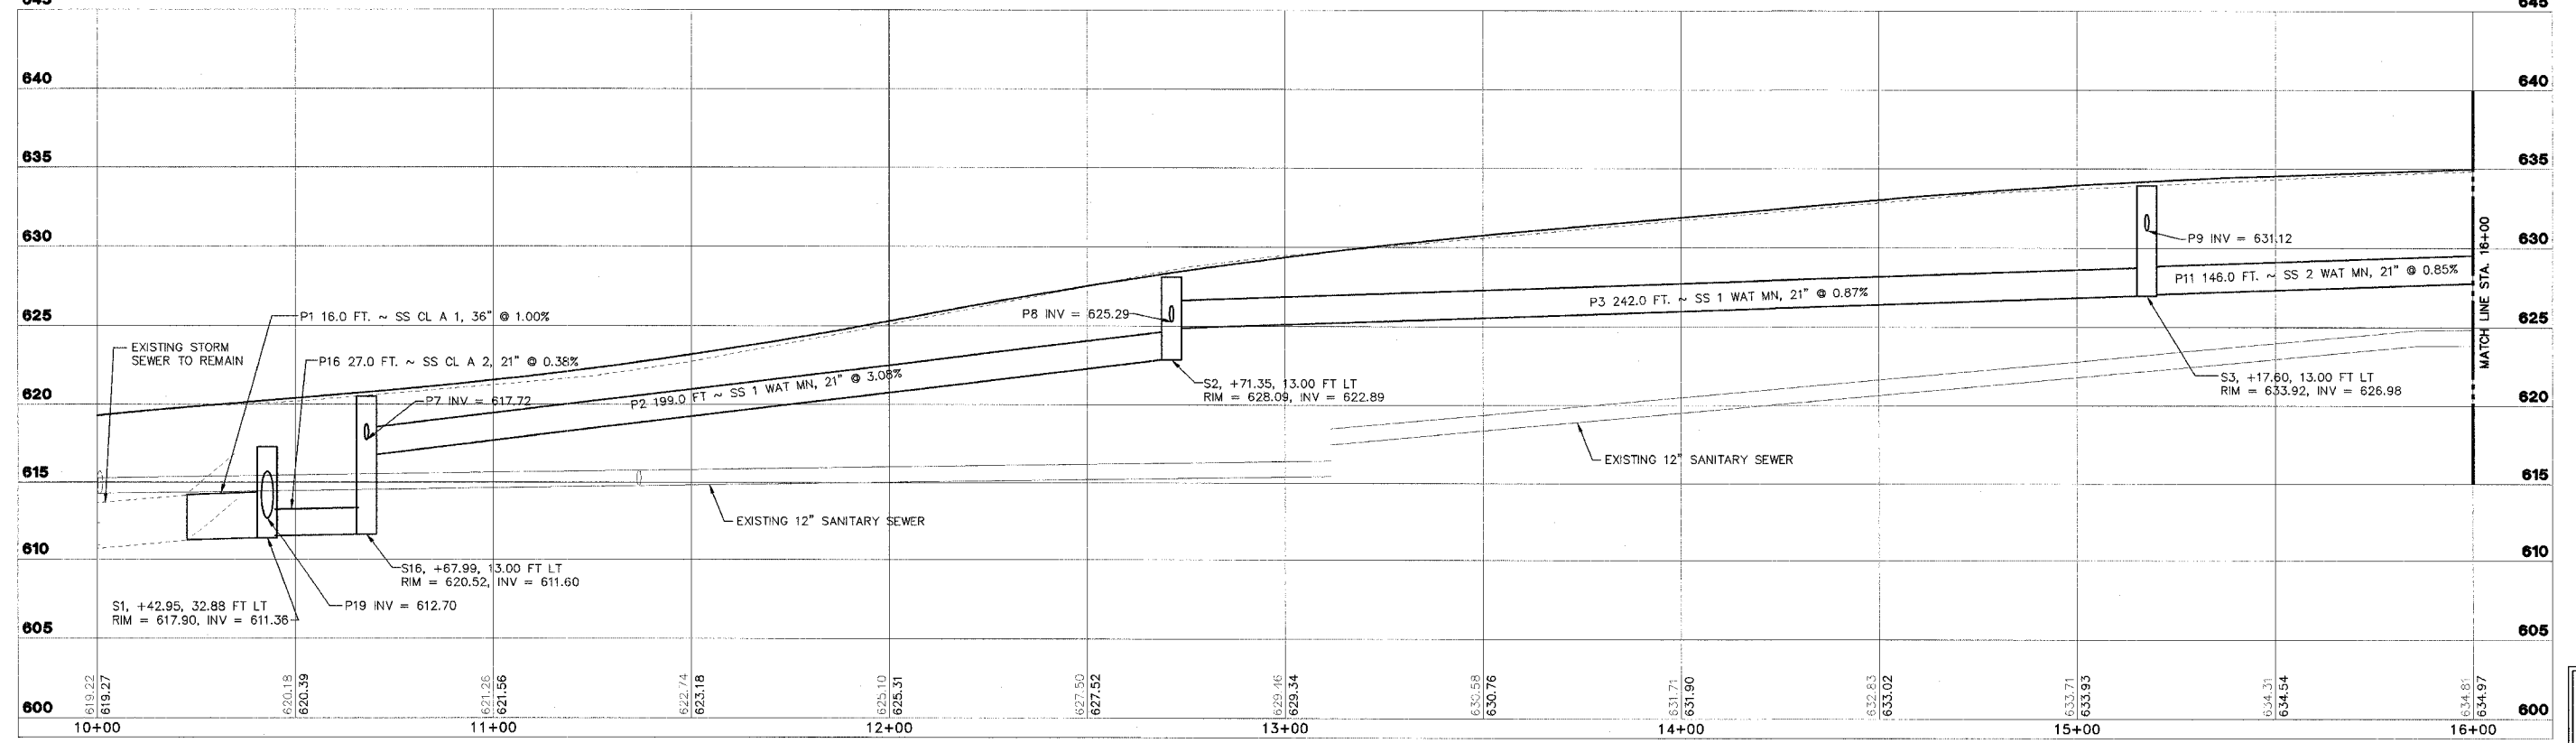


F.A. RTE.	SECTION	COUNTY	CONTRACT NO.
FAU 6579	02-00065-00-PV	PEORIA	89358
FED. RD. DIST. NO.	ILLINOIS	PROJECT NO. M 503 102	

SEE THE FOLLOWING SHEET FOR
STRUCTURE AND PIPE SCHEDULES

LEGEND

- △ STRUCTURE NUMBER
- PIPE NUMBER

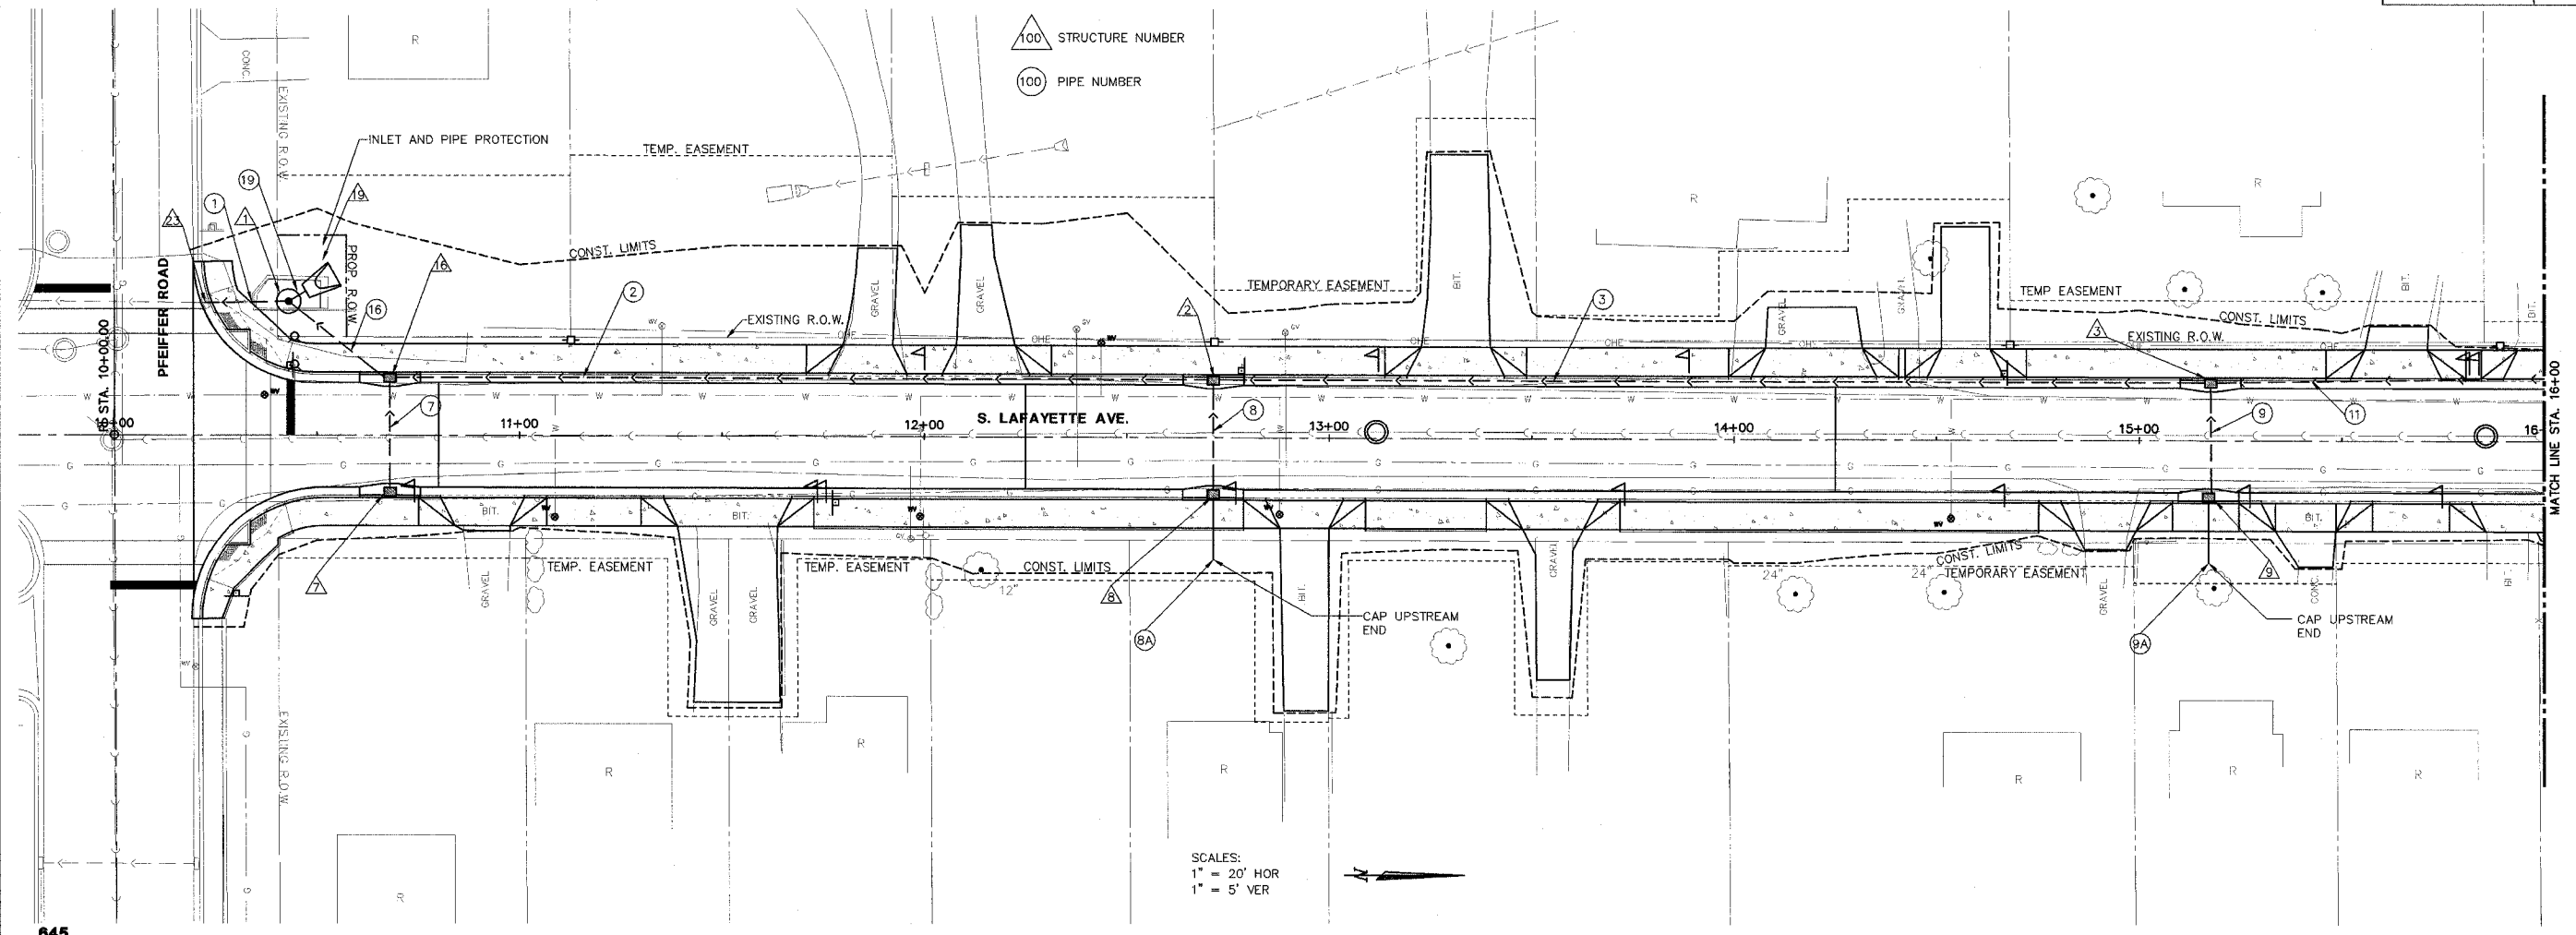

STS CONSULTANTS
111 NE Jefferson Ave.
Peoria, Illinois 61602
Ph: (309) 678-8464
Fax: (309) 678-5445
IL Design Firm Reg. No. 184-001518

LAFAYETTE AVE.
BARTONVILLE IL.

**DRAINAGE
PLAN AND PROFILE**
STA. 10+00 TO STA. 16+00

SURVEY	CHECKED	ISSUE DATE
DESIGN	APPROVED	PRELIM. DATE
DRAWN	CSA	PROJECT NO.

SHEET
30
OF
83

L:\DRAWING\0201\DRG\01\DRG LAFAYETTE ILL.D