


F.A. RTE.	SECTION	COUNTY	CONTRACT NO.
FAU 6579	02-00065-00-PV	PEORIA	89358
FED. RD. DIST. NO.	ILLINOIS	PROJECT	NO. M. 503 102

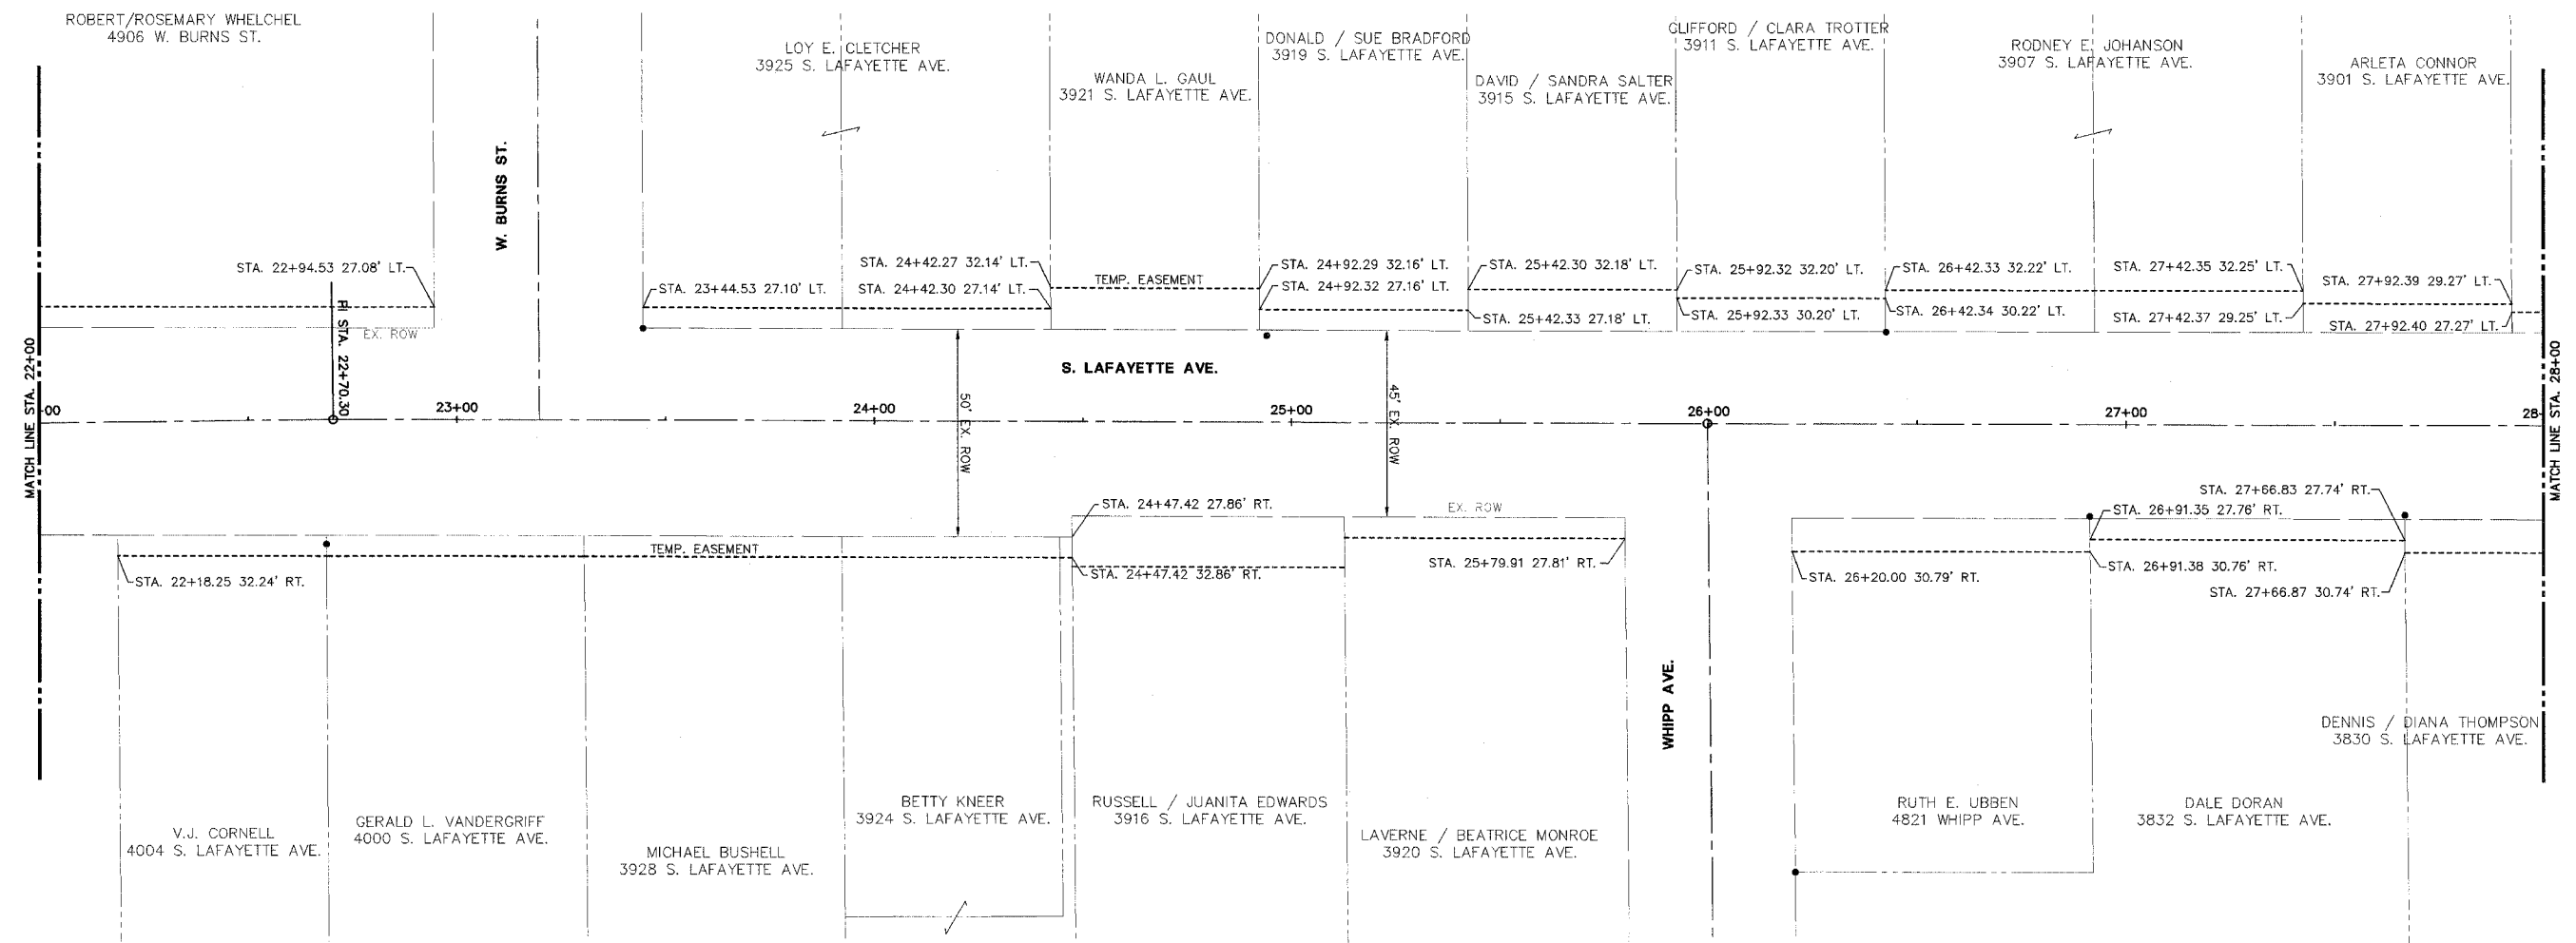

SCALES:  
1" = 20' HOR



LEGEND  
● - FOUND SURVEY MARKER

SHEET  
**41**  
OF  
**83**

<p><b>STS CONSULTANTS</b> 111 NE Jefferson Ave. Peoria, Illinois 61602 Ph: (309) 676-8484 Fax: (309) 676-5445 L. Design Firm Reg. No. 184-001518</p>	<p><b>LAFAYETTE AVE. BARTONVILLE IL.</b></p>	<p><b>ROW STRIP MAP STA. 22+00 TO STA. 28+00</b></p>	SURVEY	CHECKED	ISSUE DATE
			DESIGN	APPROVED	PRELIM. DATE
			DRAWN	CSA	PROJECT NO.
					BART0001

L:\BART0001\Drawings\5003.DWG P.11