


THE LOCATIONS OF EXISTING WATER MAINS, GAS MAINS, SEWERS, ELECTRIC POWER LINES, TELEPHONE LINES AND OTHER UTILITIES AS SHOWN ON THE PLANS ARE BASED ON CAREFUL FIELD INVESTIGATION AND THE BEST INFORMATION AVAILABLE, BUT THEY ARE NOT GUARANTEED. UNLESS ELEVATIONS ARE SHOWN --- ALL UTILITY LOCATIONS SHOWN ON THE CROSS SECTIONS ARE BASED ON THE APPROXIMATE DEPTH SUPPLIED BY THE UTILITY COMPANY. IT SHALL BE THE CONTRACTOR'S RESPONSIBILITY TO ASCERTAIN THEIR EXACT LOCATION FROM THE UTILITY COMPANIES AND BY FIELD INSPECTION.

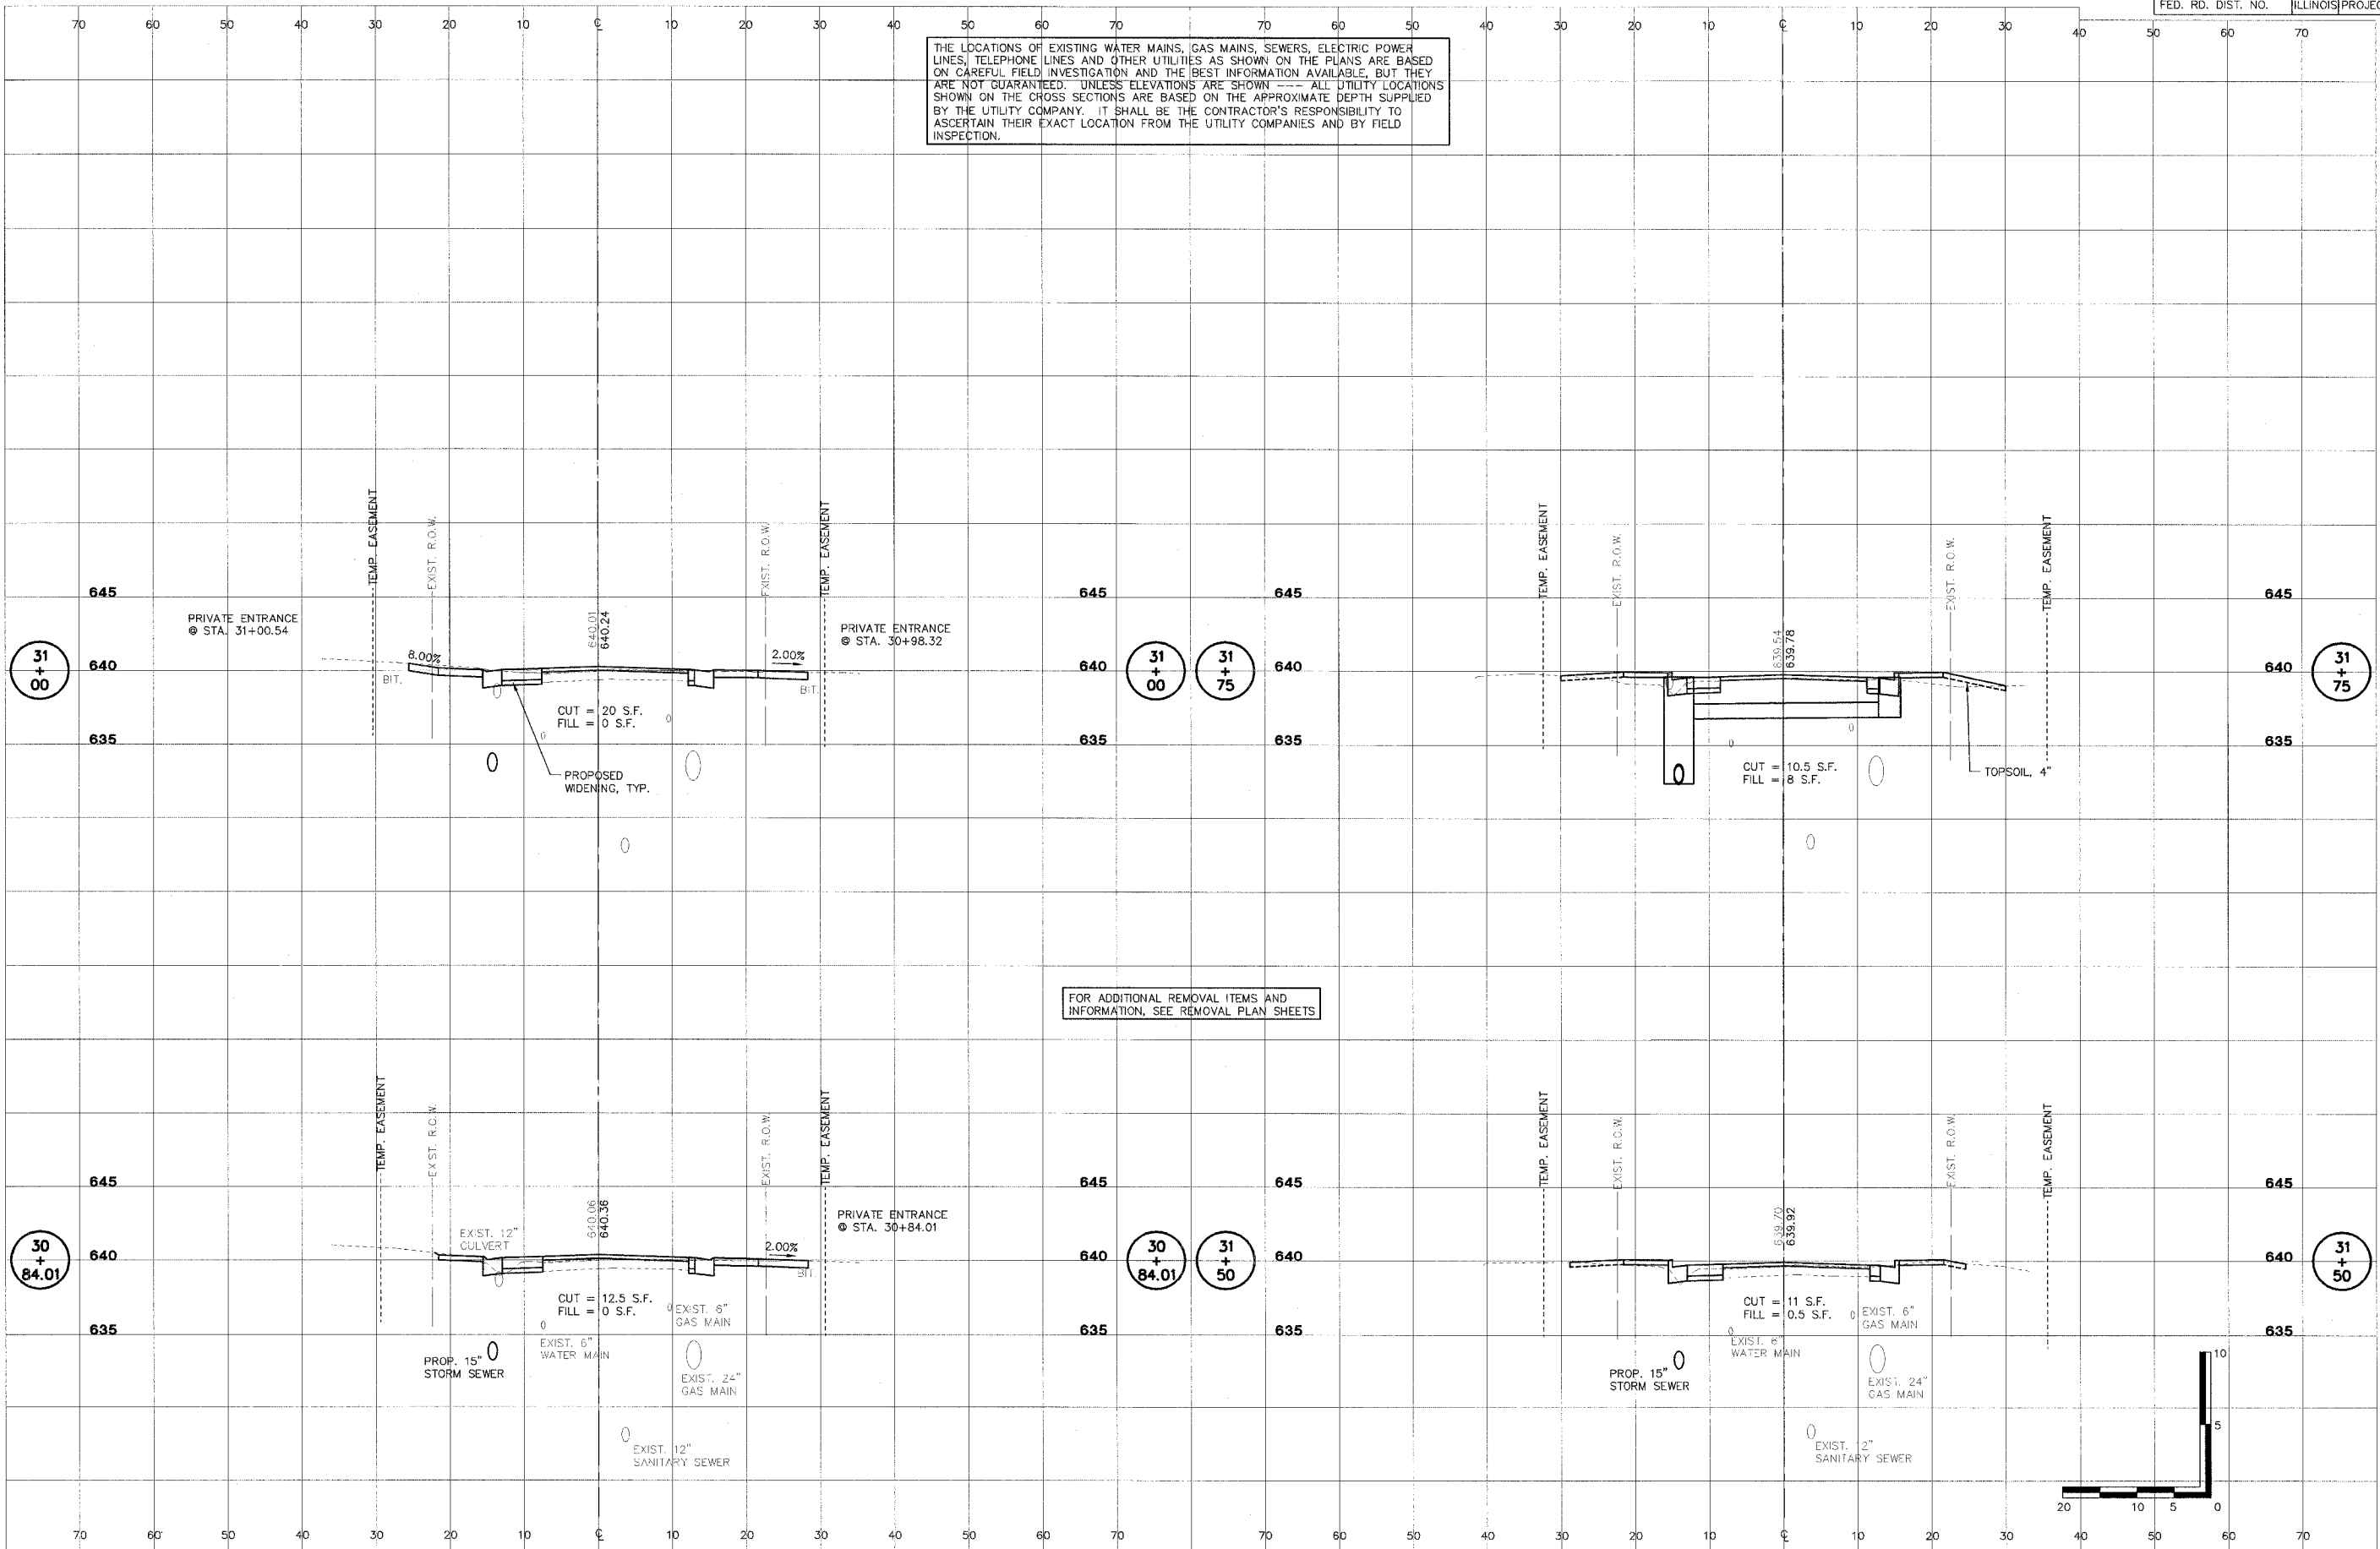

FOR ADDITIONAL REMOVAL ITEMS AND INFORMATION, SEE REMOVAL PLAN SHEETS

SHEET  
66  
OF  
83

**STS CONSULTANTS**  
111 NE Jefferson Ave.  
Peoria, Illinois 61602  
PH(309)678-6464  
FAX(309)678-5445  
E. Design Firm Reg. No. 184-001518

**LAFAYETTE AVE.  
BARTONVILLE IL.**

**CROSS SECTIONS  
STA. 30+92.52 TO STA. 31+50**

SURVEY	CHECKED	ISSUE DATE
DESIGN	APPROVED	PRELIM. DATE
DRAWN	DEH	PROJECT NO.
		BART0001

L:\BART0001\DWG\NS22.DWG, D: 1:1