



ROUTE NO.	SECTION NO.	TOTAL SHEET	SHEET NO.
FAU 6578 FAU 6679	03-00019-11-FP	98	16
FED. ROAD DIST. NO.	COUNTY	PROJECT	
	PEORIA ILLINOIS	M-5093 (104)	
CONTRACT NO. 89369			

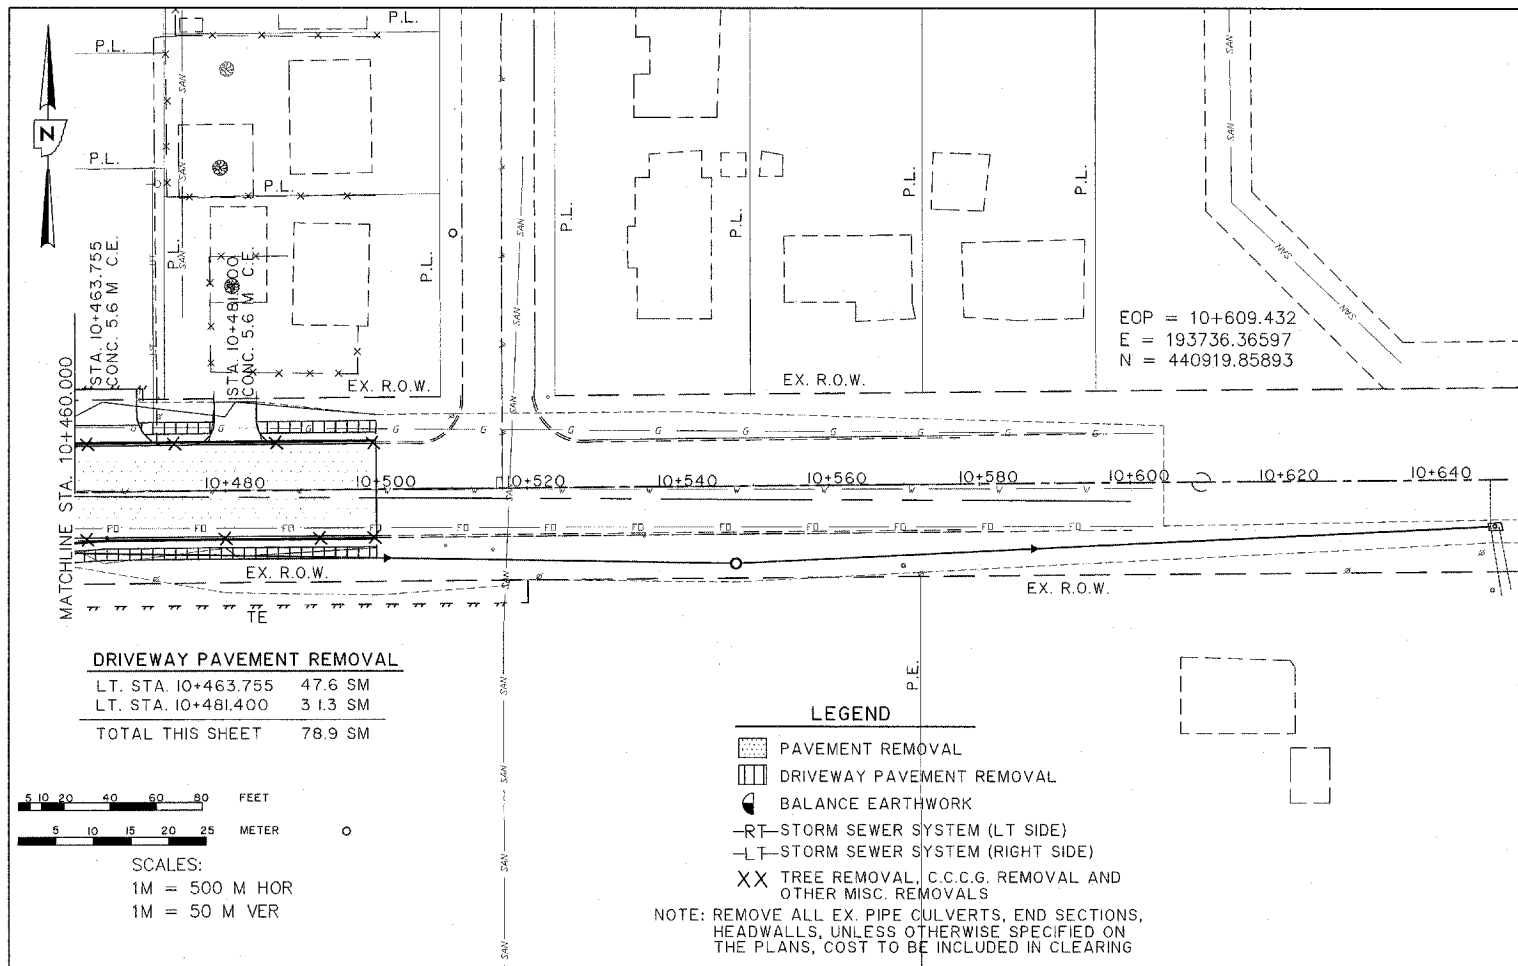

**DRIVEWAY PAVEMENT REMOVAL**


LT. STA. 10+463.755	47.6 SM
LT. STA. 10+481.400	31.3 SM
<b>TOTAL THIS SHEET</b>	<b>78.9 SM</b>

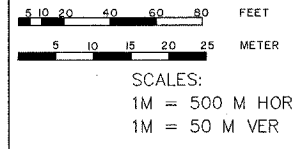

**LEGEND**

- PAVEMENT REMOVAL
- DRIVEWAY PAVEMENT REMOVAL
- BALANCE EARTHWORK
- RT-STORM SEWER SYSTEM (LT SIDE)
- LT-STORM SEWER SYSTEM (RIGHT SIDE)
- TREE REMOVAL, C.C.C.G. REMOVAL AND OTHER MISC. REMOVALS

NOTE: REMOVE ALL EX. PIPE CULVERTS, END SECTIONS, HEADWALLS, UNLESS OTHERWISE SPECIFIED ON THE PLANS, COST TO BE INCLUDED IN CLEARING

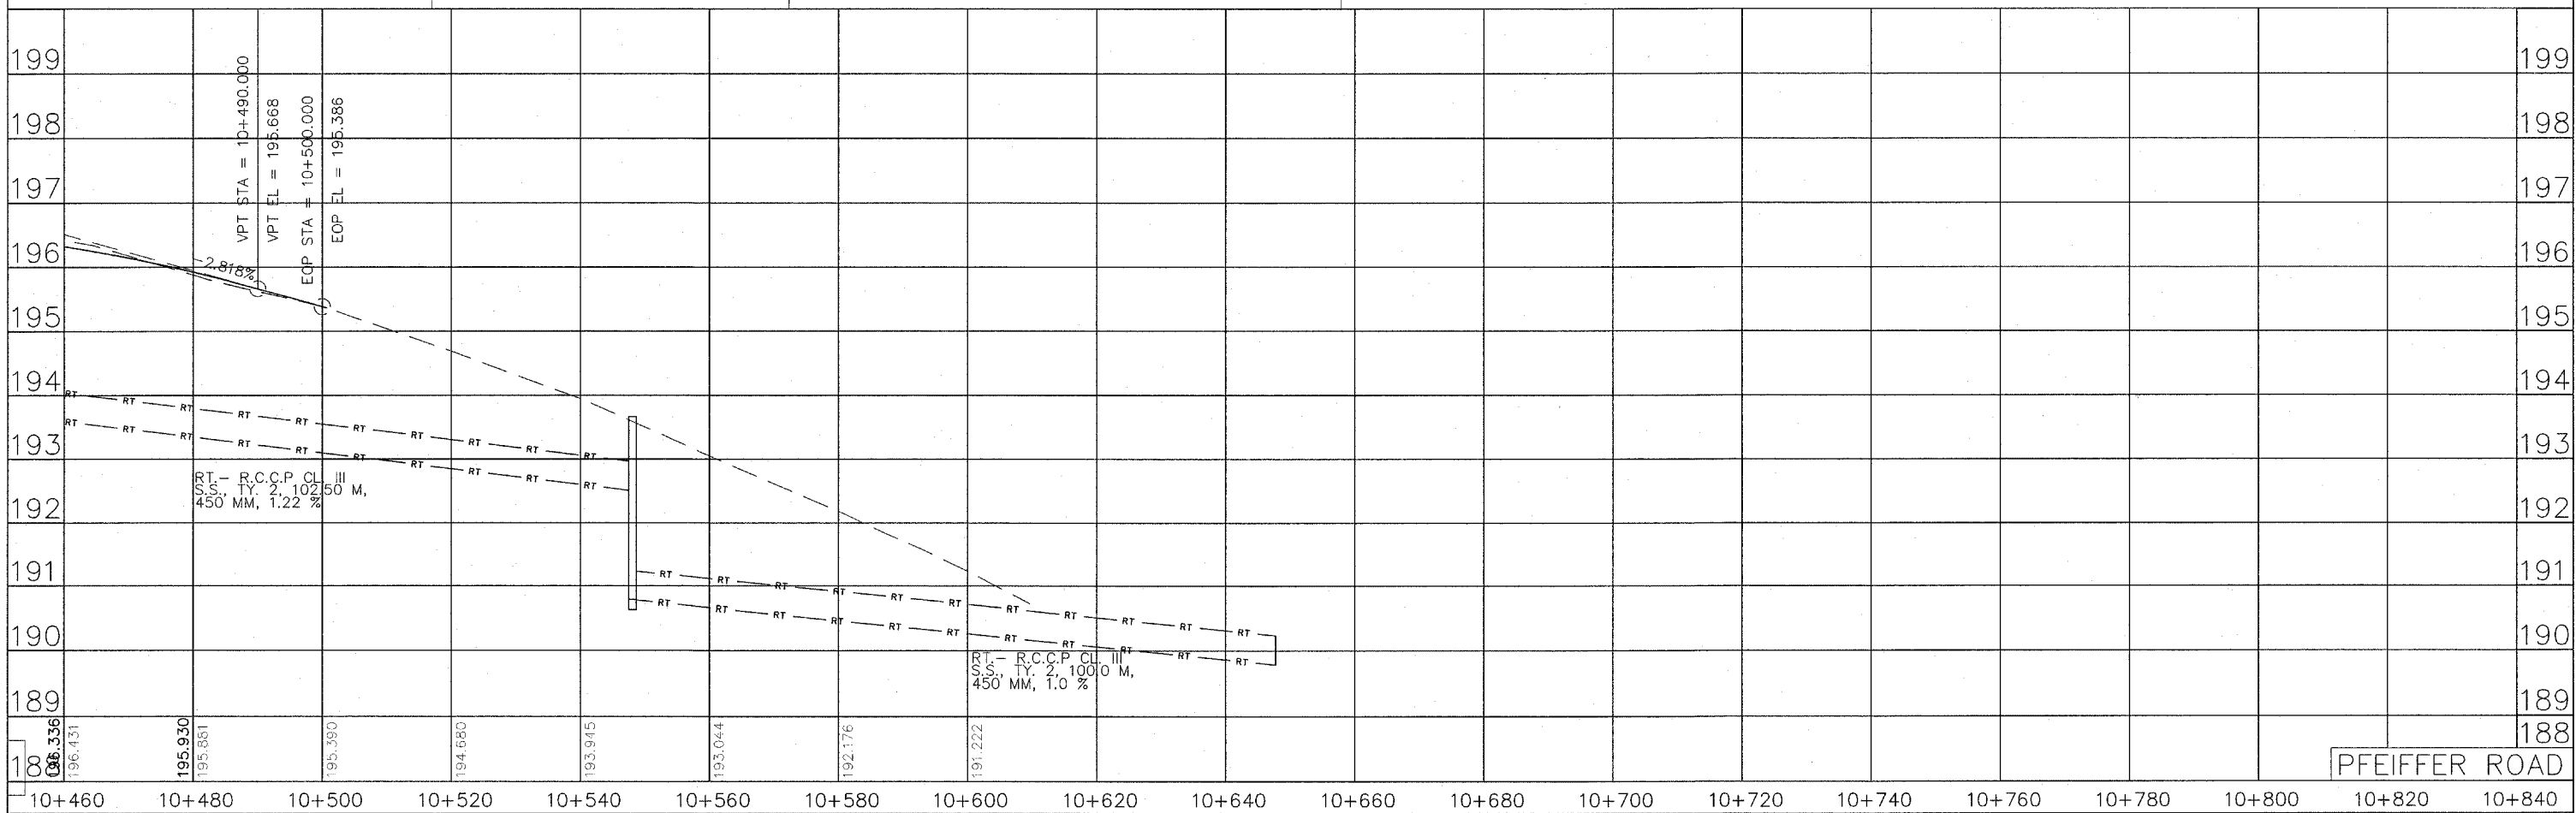

PFEIFFER ROAD