


ROUTE NO.	SECTION NO.	TOTAL SHEET NO.	SHEET NO.
FAU 6578 FAU 6679	03-00019-1 I-FP	98	18
FED. ROAD DIST. NO.	COUNTY	PROJECT	
	PEORIA	M-5093 (104)	
	ILLINOIS		

CONTRACT NO. 89369

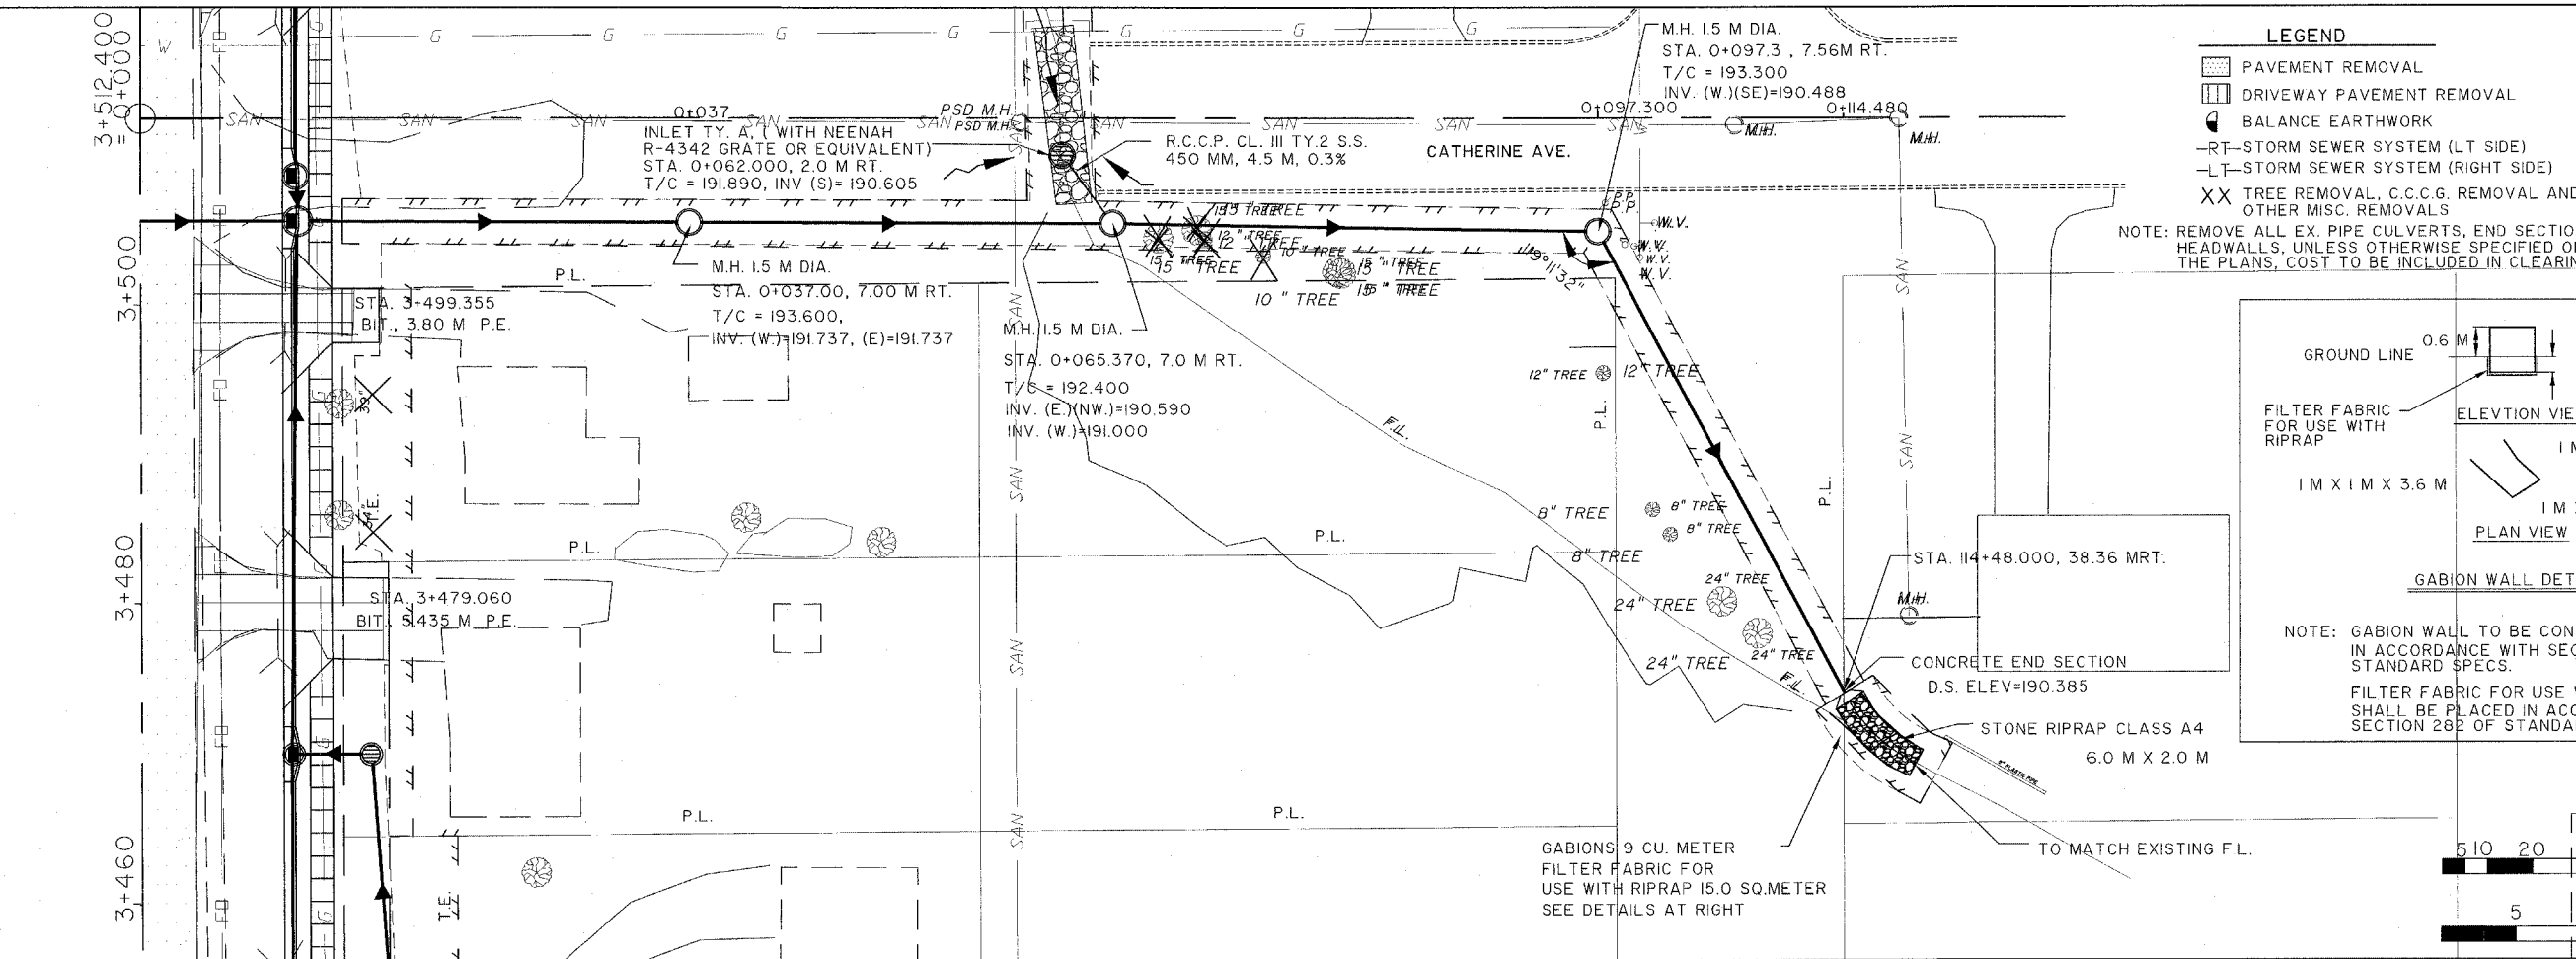

**LEGEND**

- PAVEMENT REMOVAL
- DRIVEWAY PAVEMENT REMOVAL
- BALANCE EARTHWORK
- RT- STORM SEWER SYSTEM (LT SIDE)
- LT- STORM SEWER SYSTEM (RIGHT SIDE)
- XX TREE REMOVAL, C.C.C.G. REMOVAL AND OTHER MISC. REMOVALS

NOTE: REMOVE ALL EX. PIPE CULVERTS, END SECTIONS, HEADWALLS, UNLESS OTHERWISE SPECIFIED ON THE PLANS, COST TO BE INCLUDED IN CLEARING

