



ROUTE NO.	SECTION NO.	TOTAL SHEET	SHEET NO.
F.A.U. 6578	03-00019-11-FP	98	35
FED. ROAD DIST. NO.	COUNTY	PROJECT	
	PEORIA	ILLINOIS	
		M-5093 (97)	

CONTRACT NO. 89369

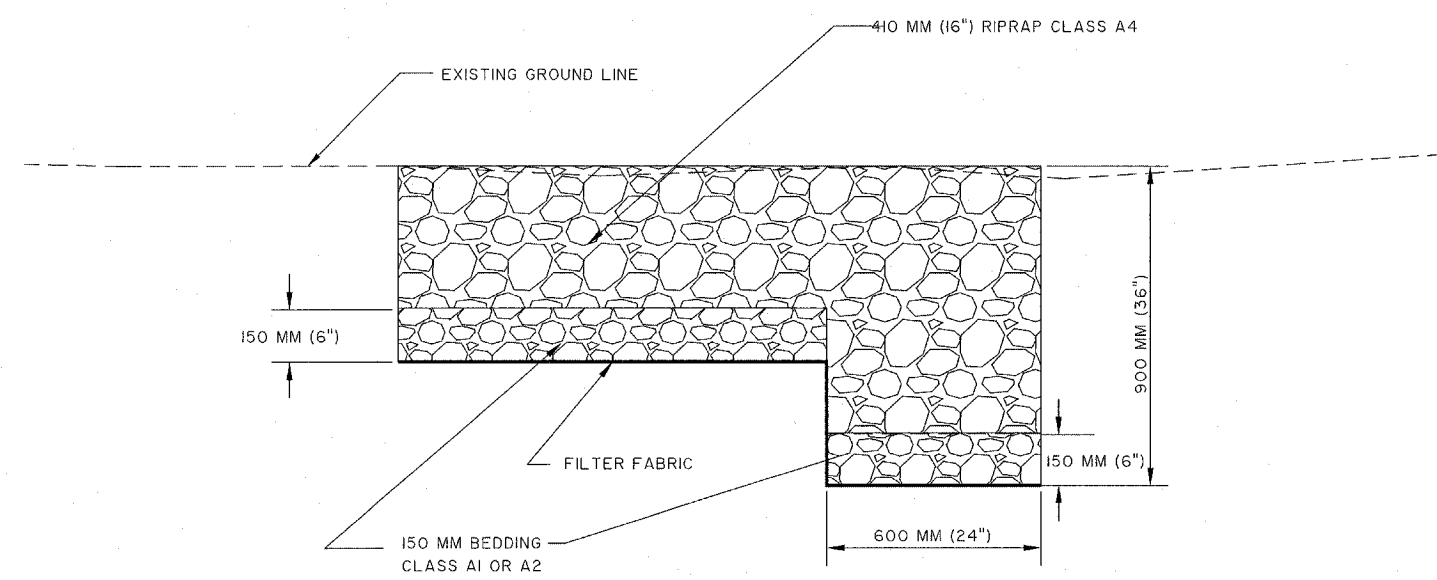

STONE RIPRAP DETAILS

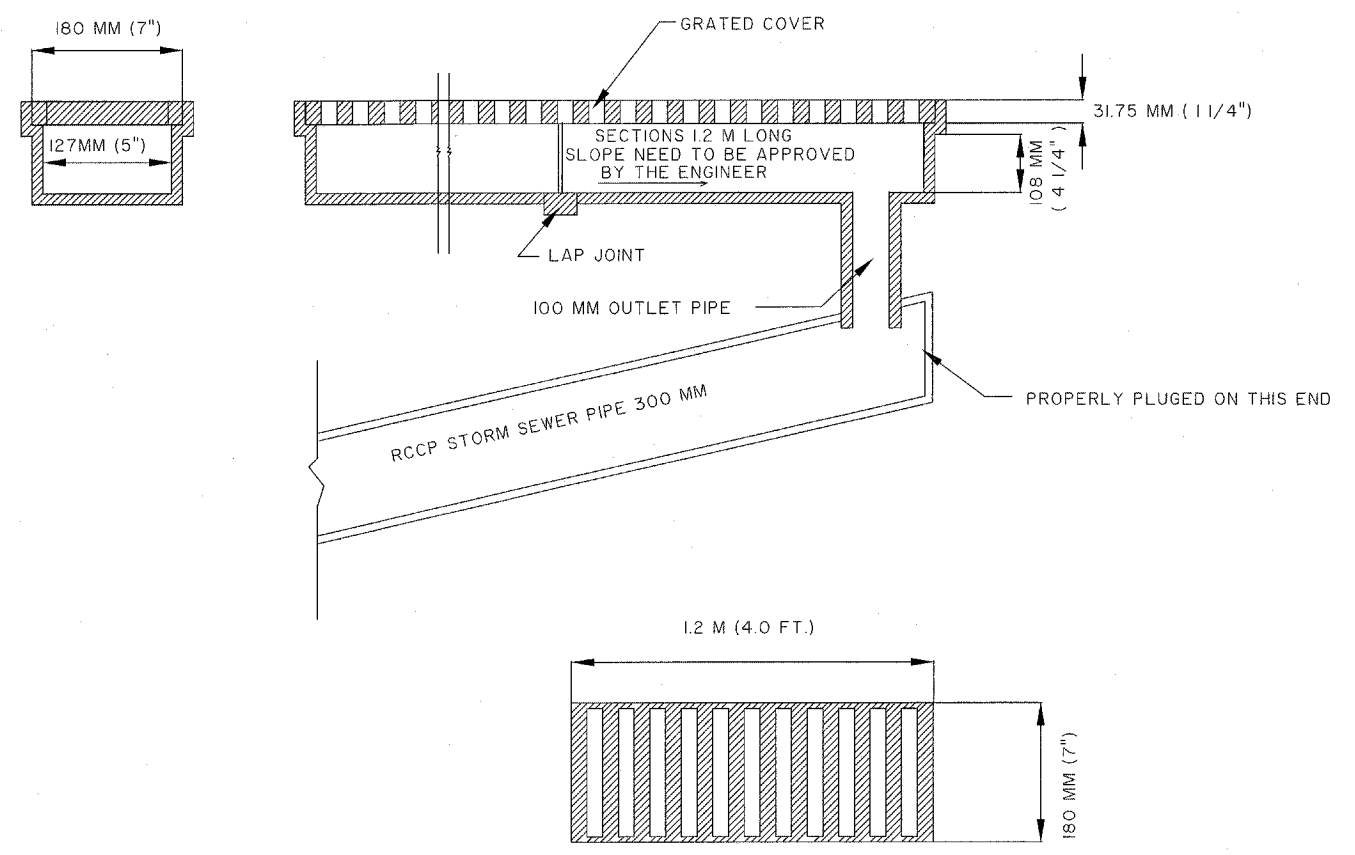

TYPE M TRENCH WITH GRATED COVER

NOTE: 1. THIS ITEM WILL BE PAID FOR AT UNIT PRICE PER EACH FOR TYPE M TRENCH WITH GRATED COVER, LOCATION AND LENGTH LISTED ON THE RIGHT.
(QUANTITY SHALL NOT BE COUNTED BY LENGTH OR EACH SECTION)
2. NEENAH R-4996-A2 OR APPROVED EQUIVALENT WILL BE ACCEPTED

LOCATION	TYPE M TRENCH FRAME WITH GRATED COVER
AIRPORT ROAD	
RT. STA. 3+444.095 (3.6 M)	1
RT. STA. 3+450.900 (3.6 M)	1
RT. STA. 3+883.450 (6.0M)	1
RT. STA. 3+900.450 (3.6 M)	1
RT. STA. 3+930.630 (7.2 M)	1
TOTAL (EACH)	5

P.C.H.D. CORRUGATED STEEL CULVERT OUTLET PIPE DETAILS
DESIGNED/DRAWN BY A.D. 11-28-2001
P.C.H.D. STONE RIPRAP DETAILS
DESIGNED/DRAWN BY A.D. 11-28-2001
TYPE M TRENCH WITH GRATED COVER
DESIGNED/DRAWN BY A.D. 02-28-2005

PEORIA COUNTY HIGHWAY DEPARTMENT

STONE RIPRAP DETAILS

AIRPORT ROAD SEC. 03-00019-11-FP

PEORIA COUNTY HIGHWAY DEPARTMENT

TYPE M TRENCH WITH GRATED COVER

AIRPORT ROAD SEC. 03-00019-11-FP