


ROUTE NO. F.A.U. 6578 F.A.U. 6679	SECTION NO. 03-00019-11-FP	TOTAL SHEET NO. 98	SHEET NO. 60
FED. ROAD DIST. NO.	COUNTY PEORIA ILLINOIS	PROJECT M5093 (104)	
CONTRACT NO. 89369			

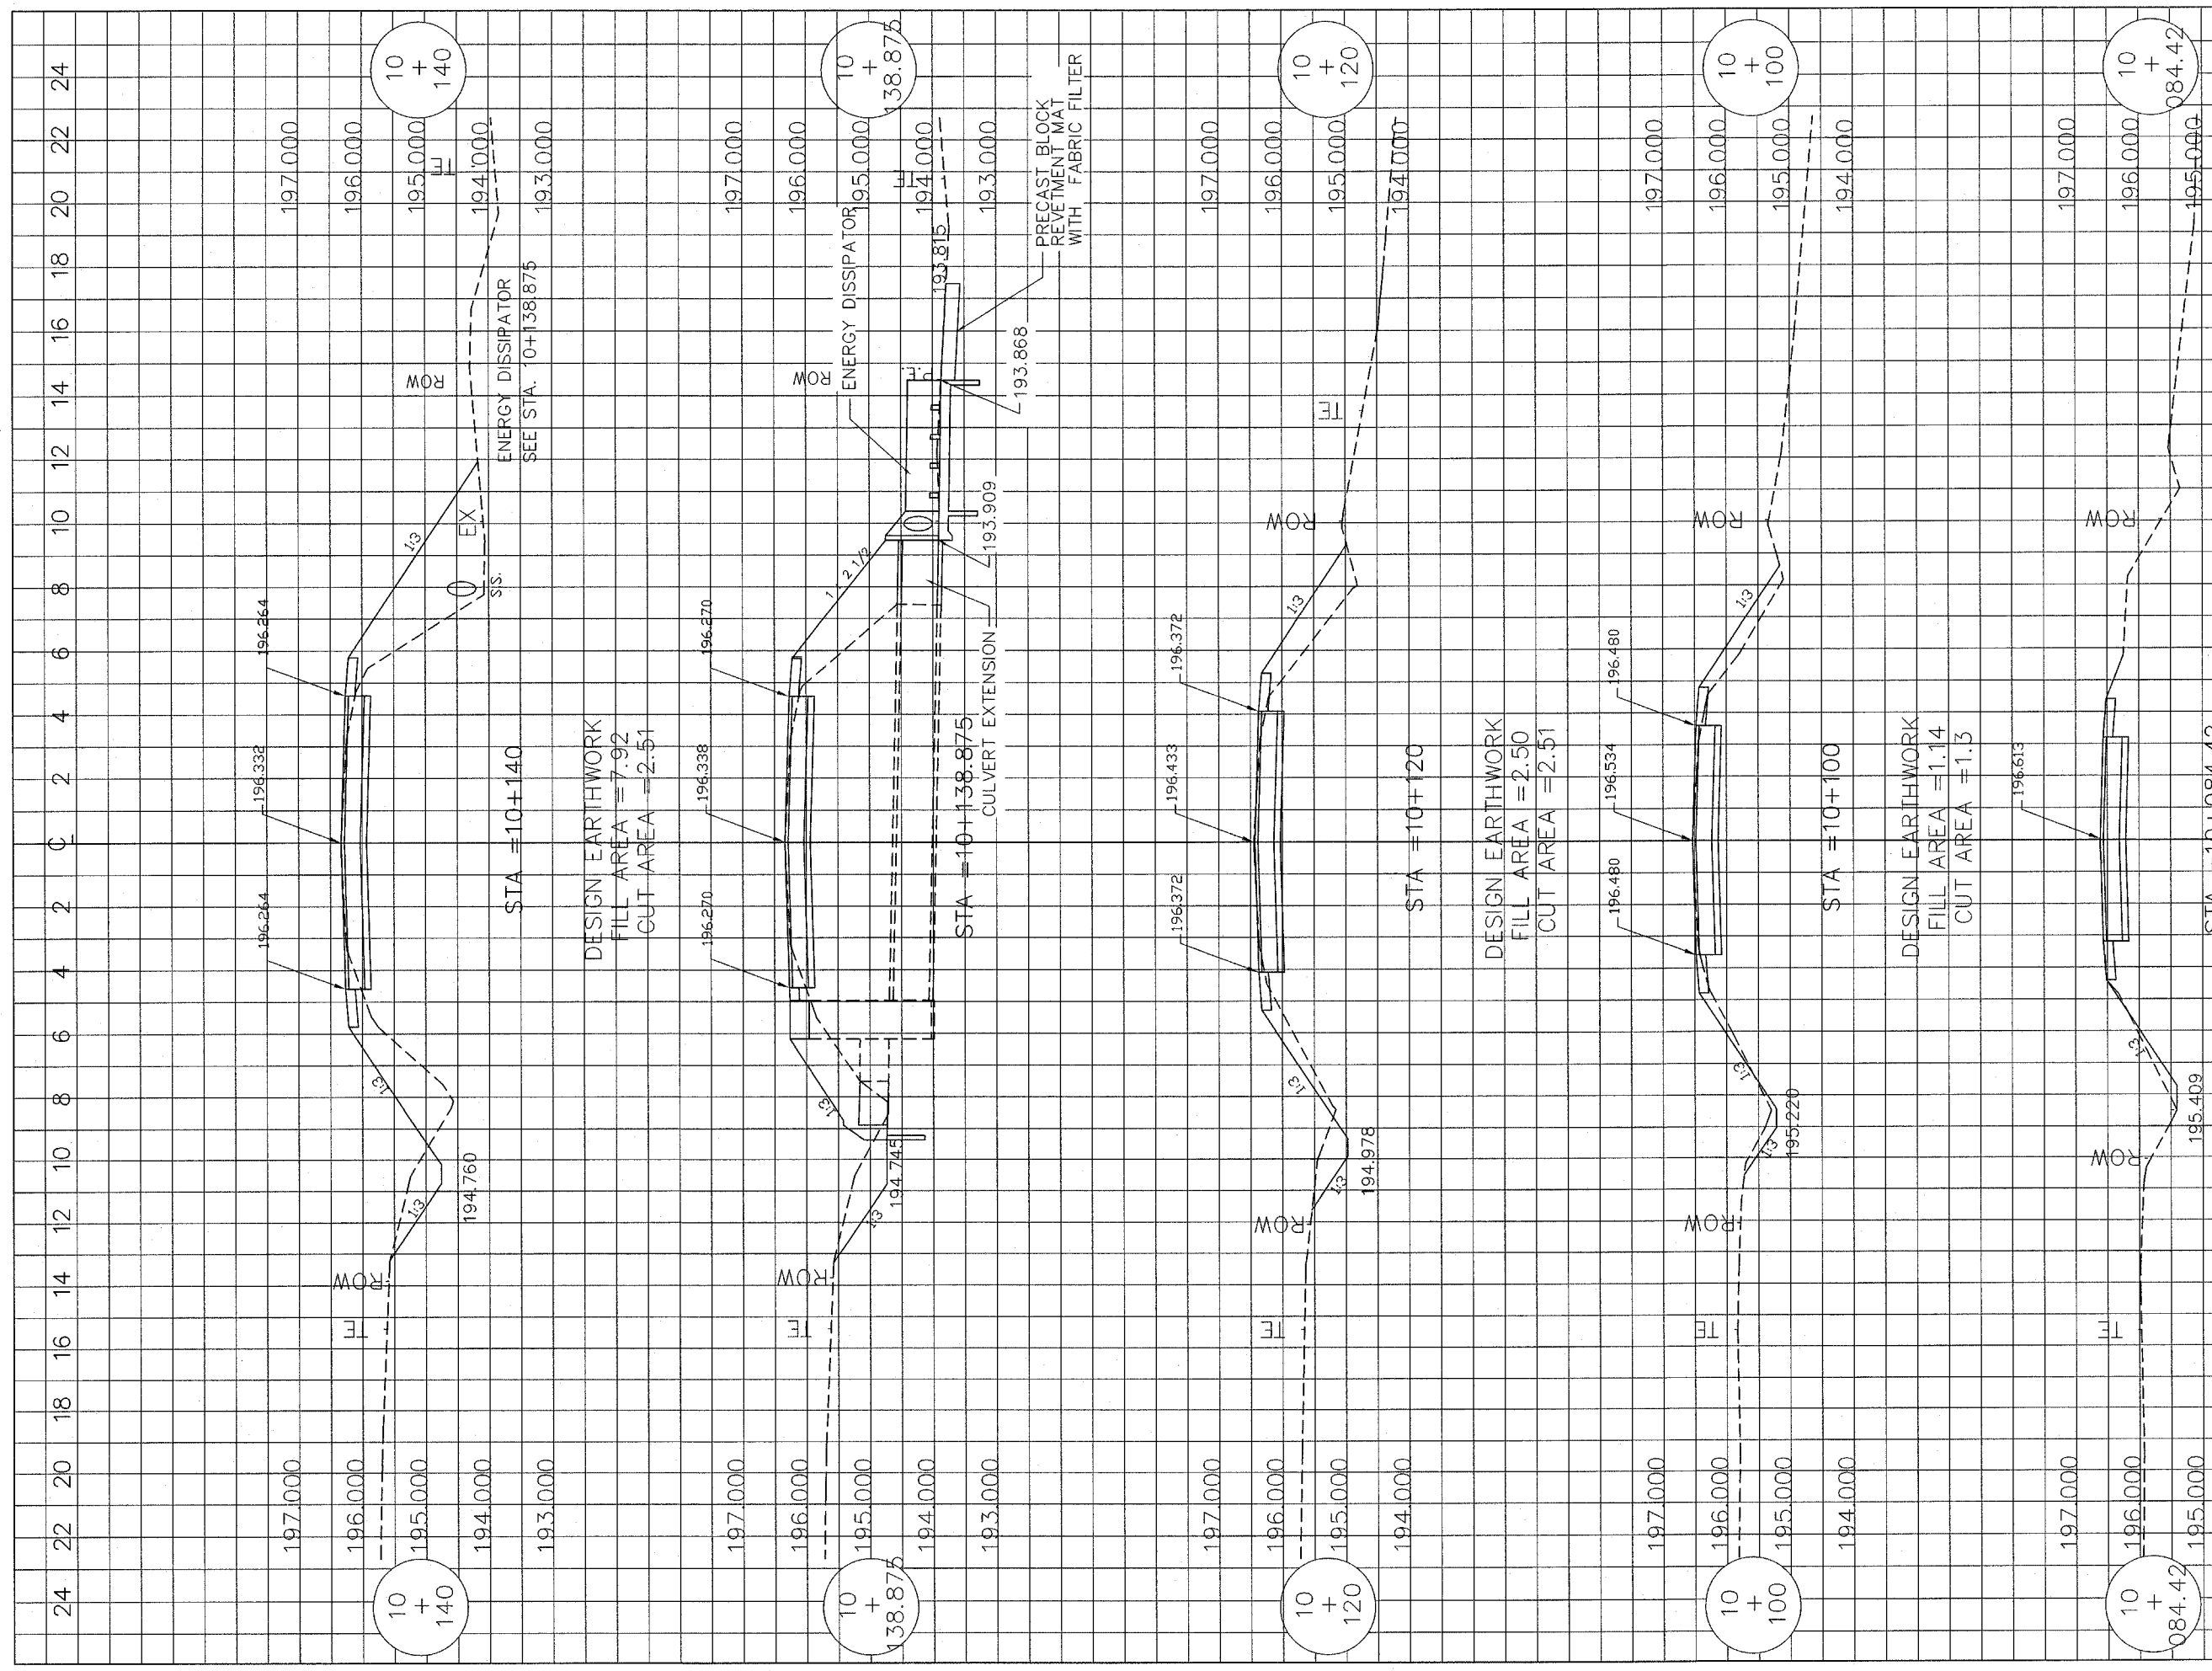

PFEIFFER ROAD