


F.A.P. RTE.	SECTION	COUNTY	TOTAL SHEETS	SHEET NO.
C.M. NO. 732	01-00083-00-BR	CHRISTIAN	12	11
STA. 24+00		TO STA. 25+74		
ROAD DIST. ILLINOIS				

CONTRACT NO. 93403

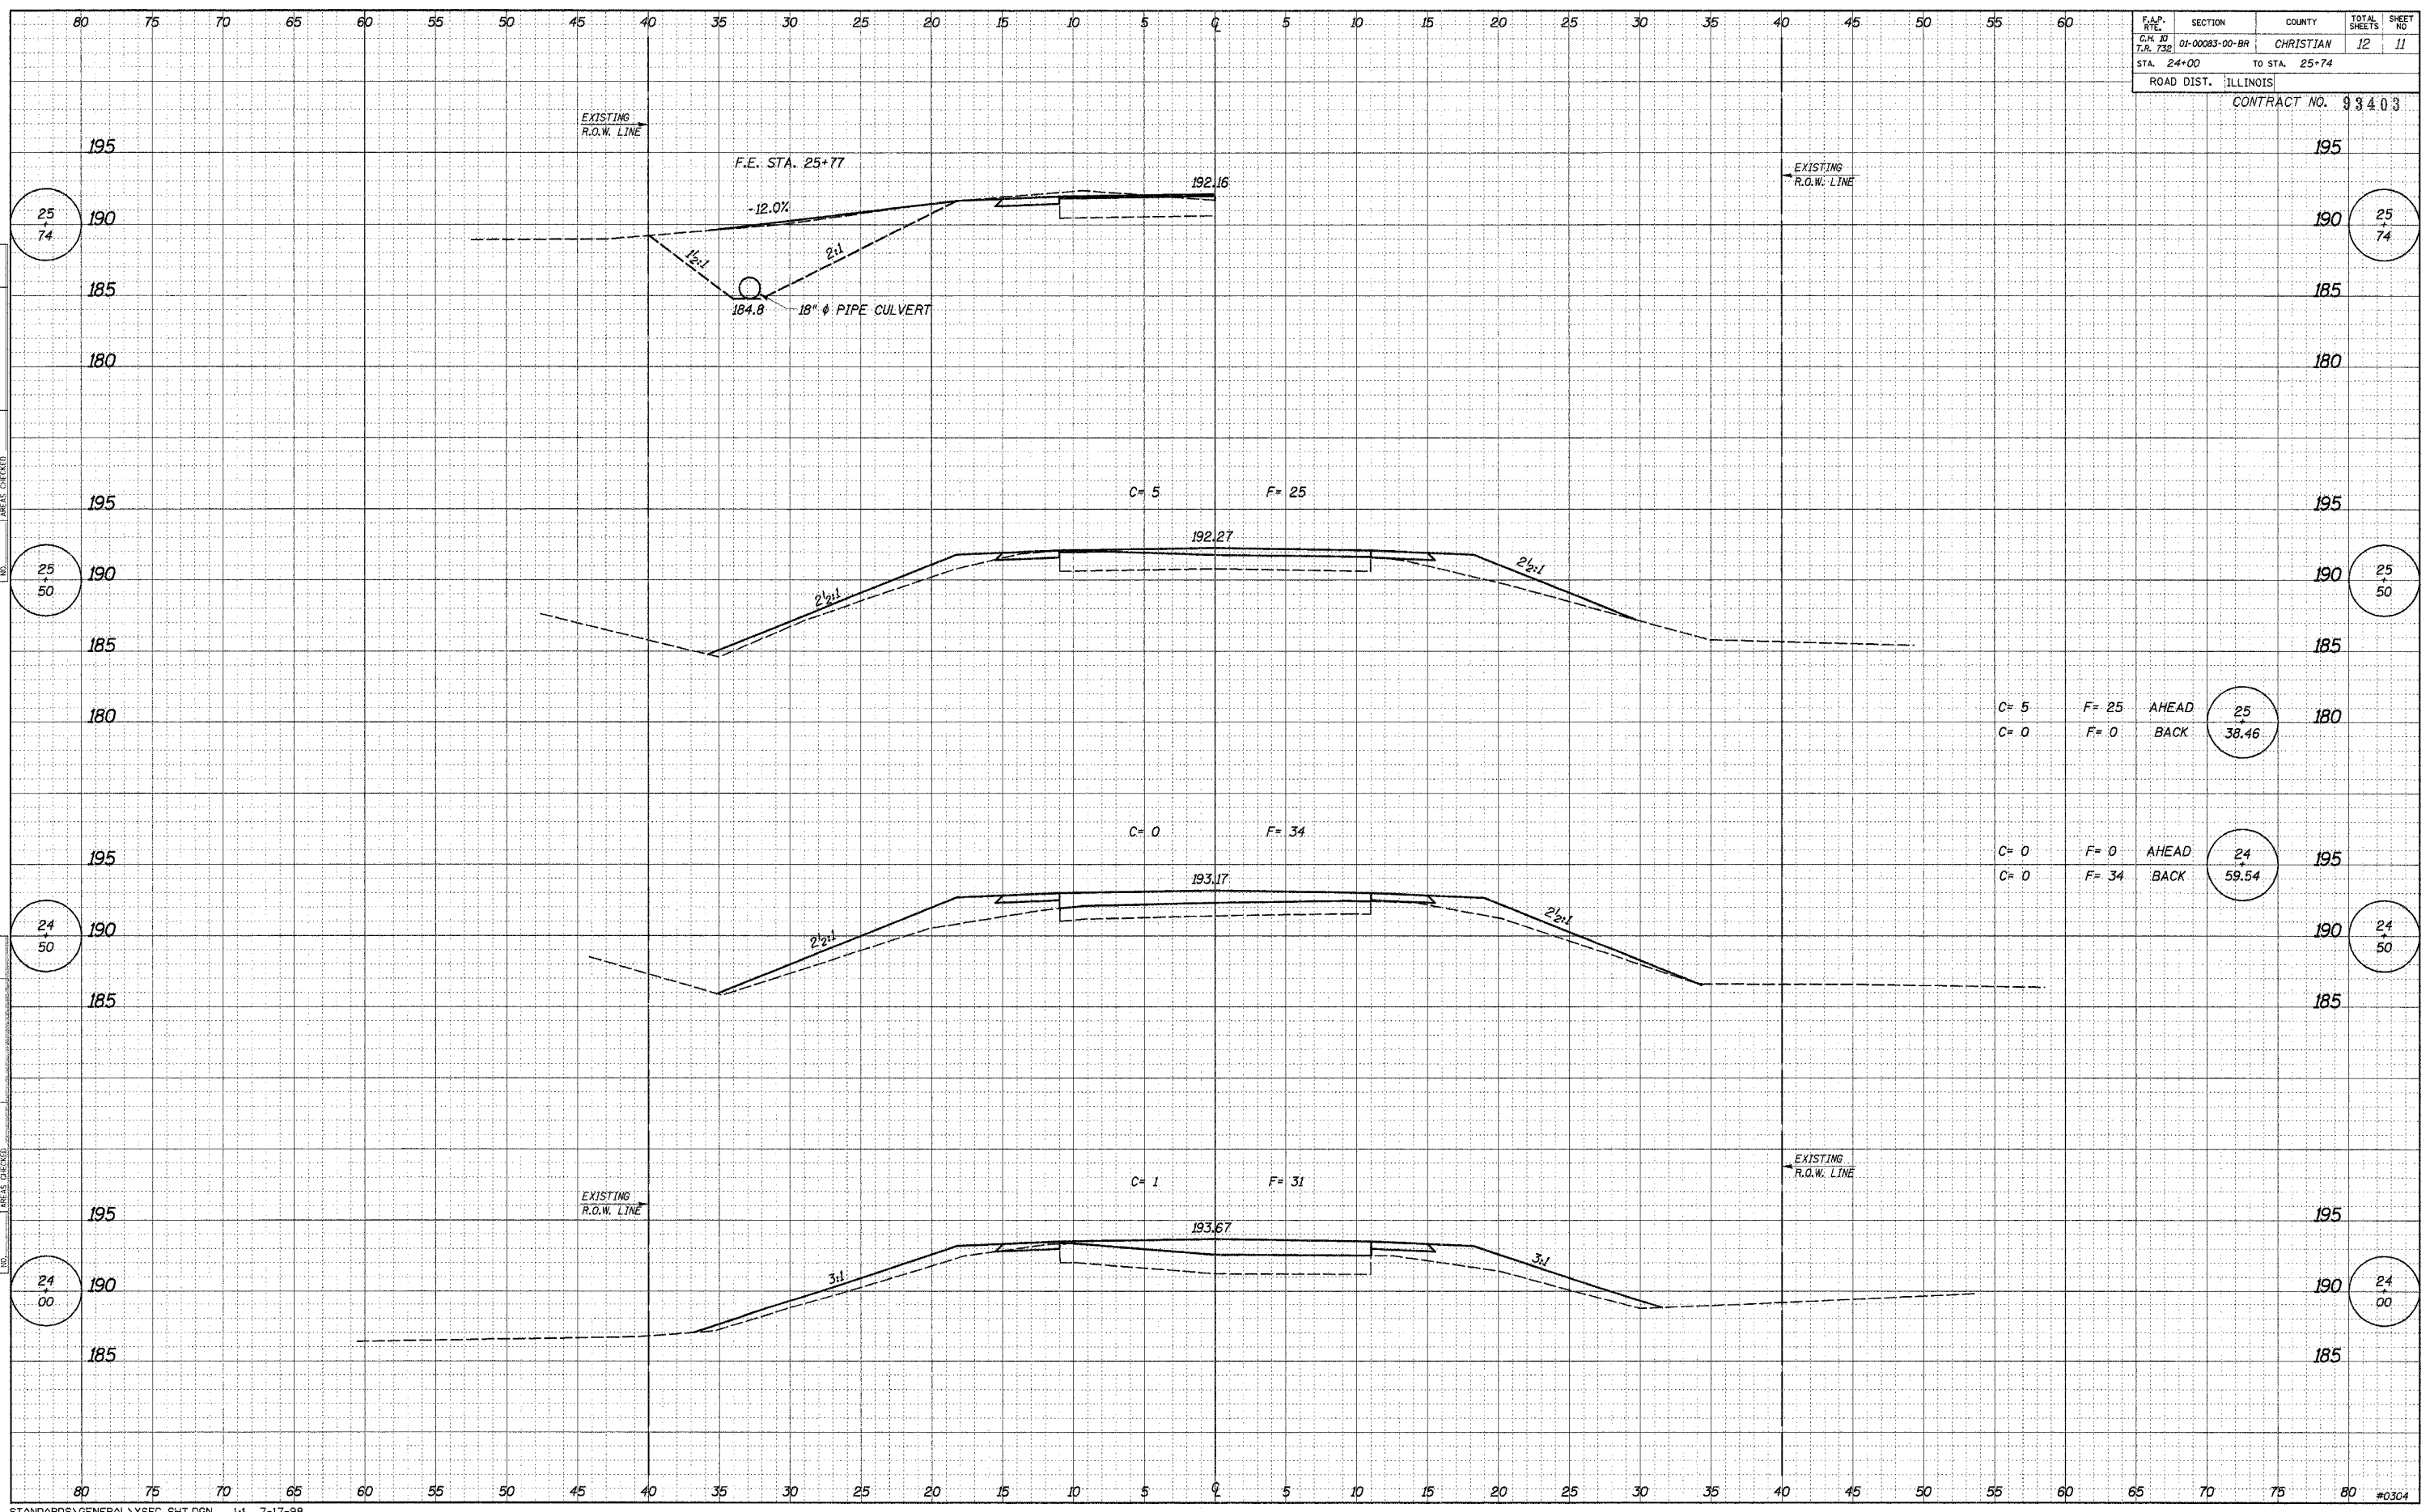

DATE	BY
FINAL SURVEY NOTE BOOK NO.	SURVEY PLOTTED TEMPLATE AREAS CHECKED

DATE	BY
ORIGINAL SURVEY NOTE BOOK NO.	SURVEY PLOTTED TEMPLATE AREAS CHECKED