


COUNTY	ROUTE	SECTION	SHT. NO.
ADAMS	FAS 1588	05-00189-00-BR	6 OF 38

STA. 335+51.25 TO STA. 337+50

LOCATION #1 STRUCTURE NO. 001-3027

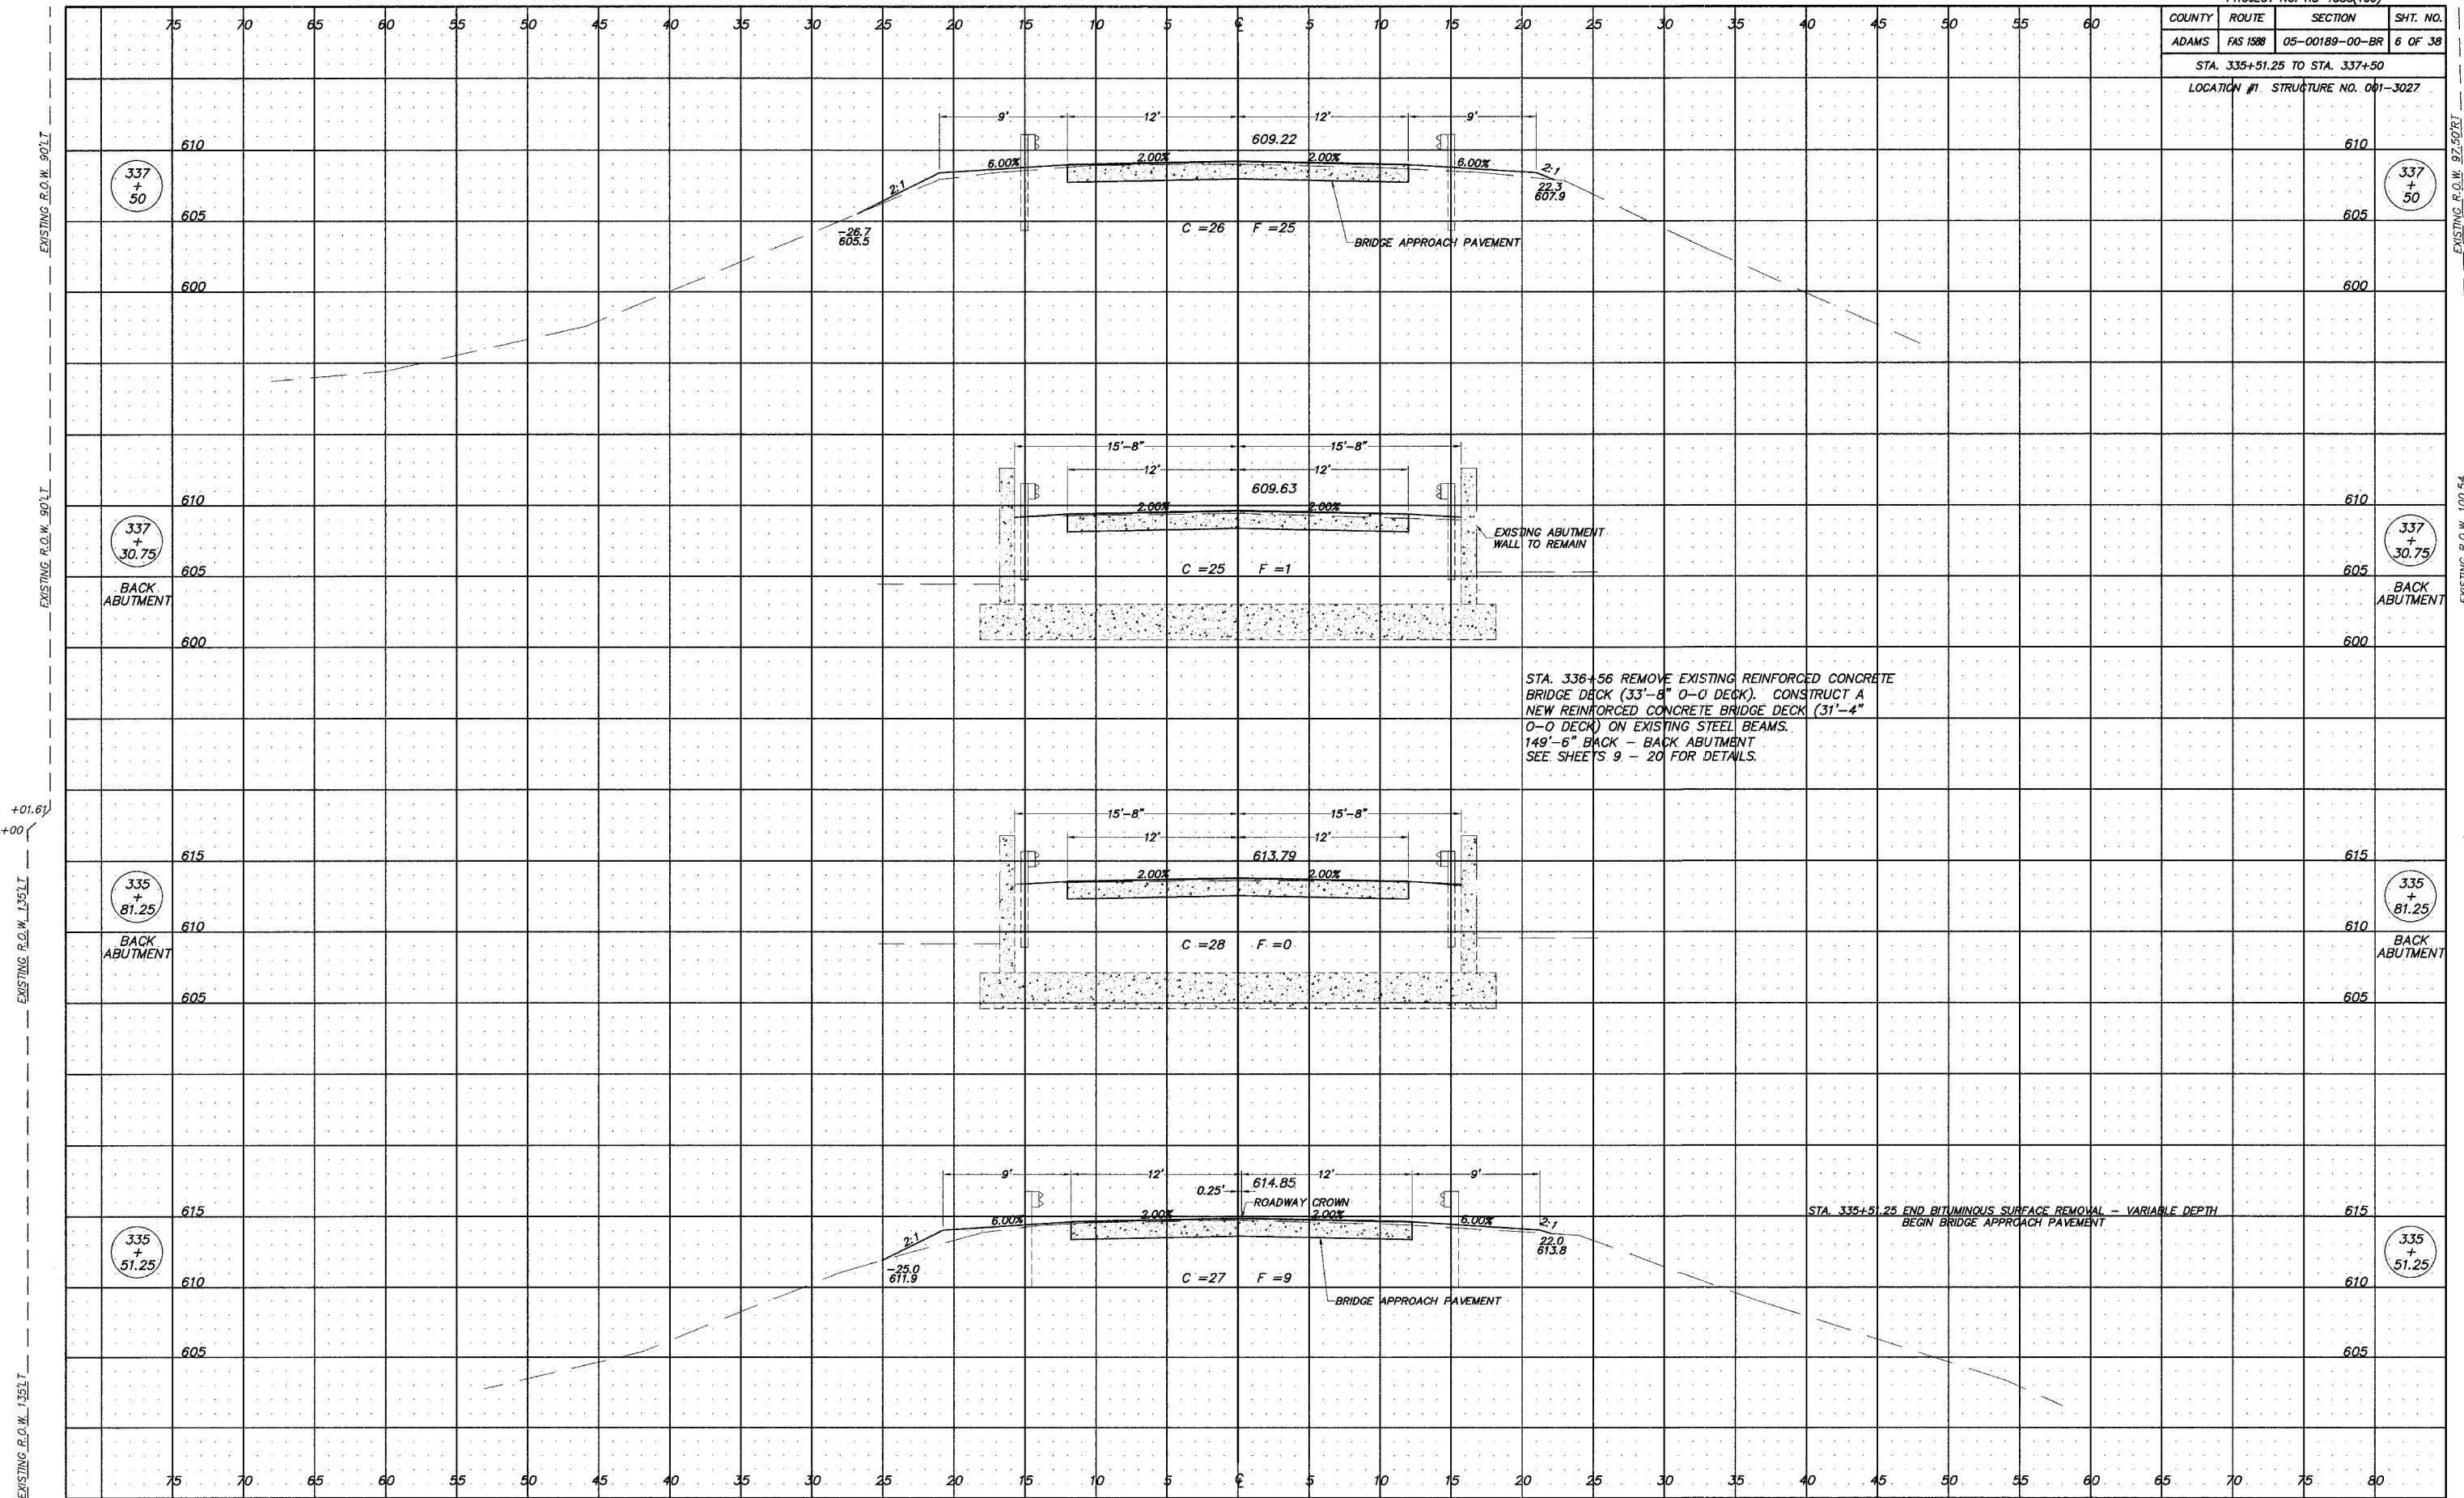

STA. 336+56 REMOVE EXISTING REINFORCED CONCRETE BRIDGE DECK (33'-8" O-O DECK). CONSTRUCT A NEW REINFORCED CONCRETE BRIDGE DECK (31'-4" O-O DECK) ON EXISTING STEEL BEAMS. 149'-6" BACK - BACK ABUTMENT SEE SHEETS 9 - 20 FOR DETAILS.

STA. 335+51.25 END BITUMINOUS SURFACE REMOVAL - VARIABLE DEPTH BEGIN BRIDGE APPROACH PAVEMENT