


COUNTY	ROUTE	SECTION	SHT. NO.
ADAMS	FAS 1588	05-00189-00-BR	7 OF 38

STA. 337+60.75 TO STA. 338+25
 LOCATION #1 STRUCTURE NO. 001-3027

EXISTING R.O.W. 90' LT

EXISTING R.O.W. 90' RT

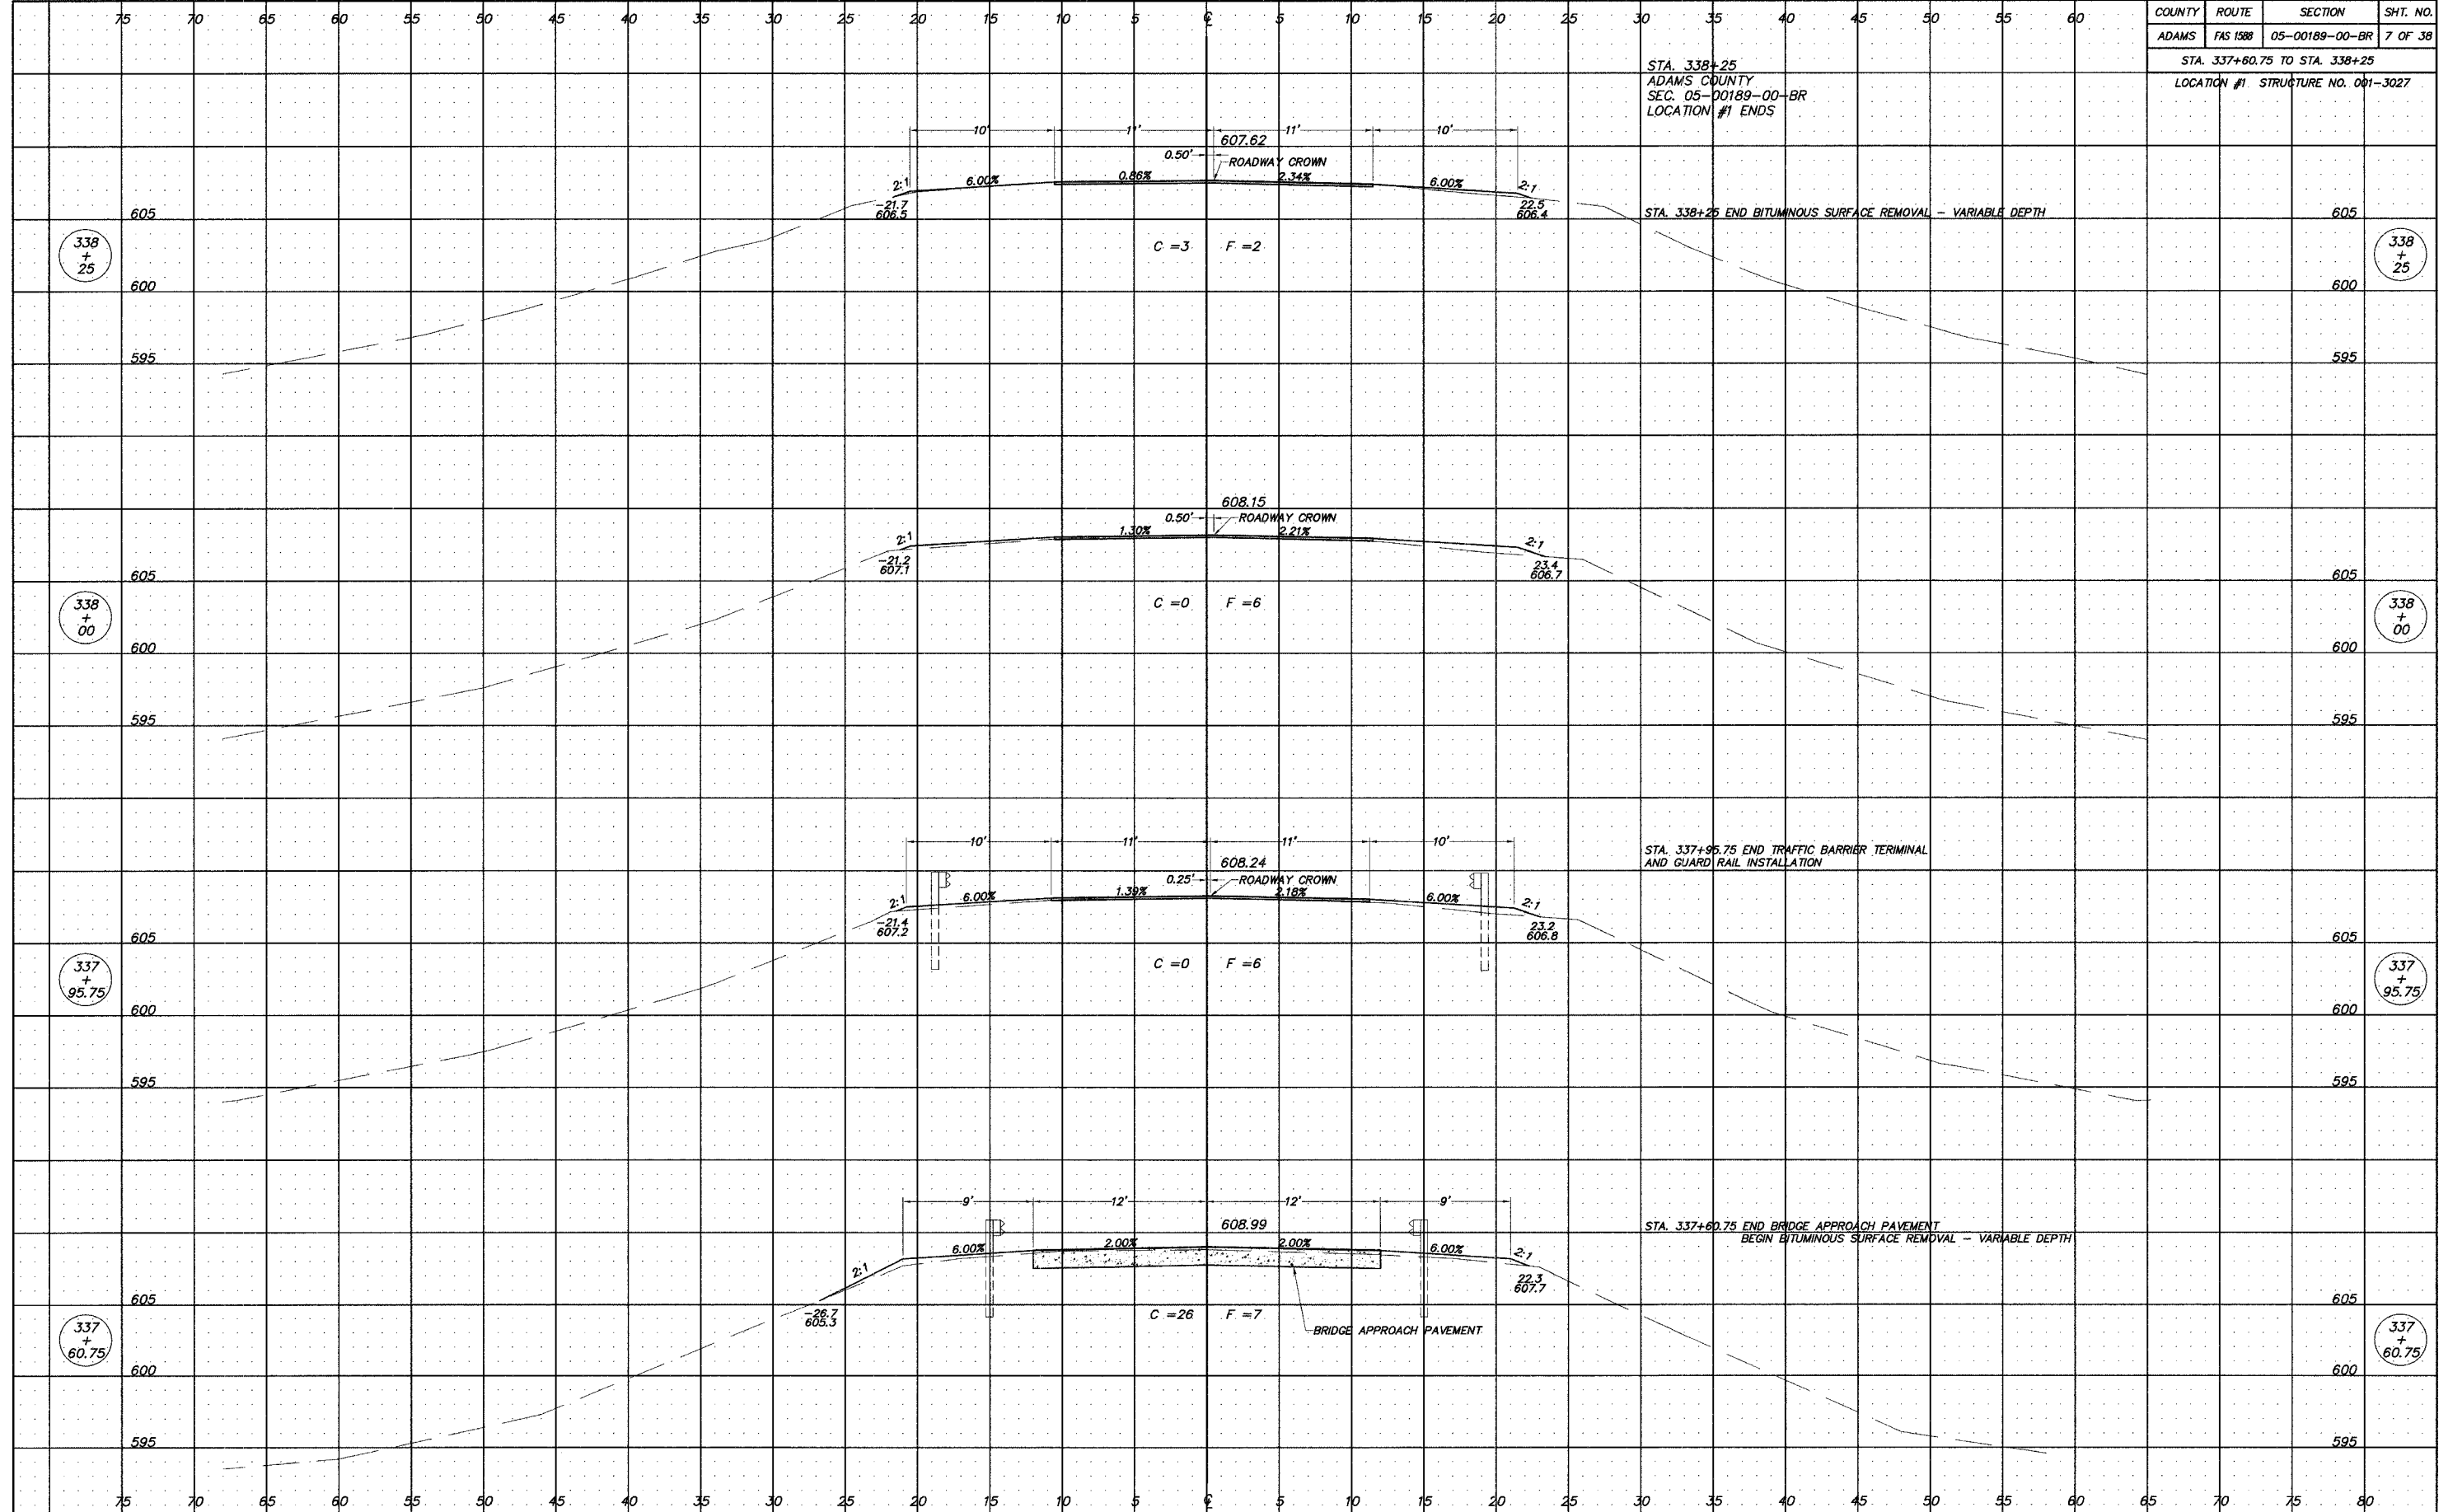

STA. 338+25
 ADAMS COUNTY
 SEC. 05-00189-00-BR
 LOCATION #1 ENDS

STA. 338+25 END BITUMINOUS SURFACE REMOVAL - VARIABLE DEPTH

STA. 337+95.75 END TRAFFIC BARRIER TERMINAL
 AND GUARD RAIL INSTALLATION

STA. 337+60.75 END BRIDGE APPROACH PAVEMENT
 BEGIN BITUMINOUS SURFACE REMOVAL - VARIABLE DEPTH

EXISTING R.O.W. 90' RT

EXISTING R.O.W. 90' RT

EXISTING R.O.W. 90' RT

EXISTING R.O.W. 90' LT