



ROUTE NO.	SECTION	COUNTY	TOTAL SHEETS	SHEET NO.
CH 3	*	PIKE	17	12
FED. ROAD DIST. NO. 7		ILLINOIS	PROJECT BRS-601(171)	

\*04-00079-00-BR

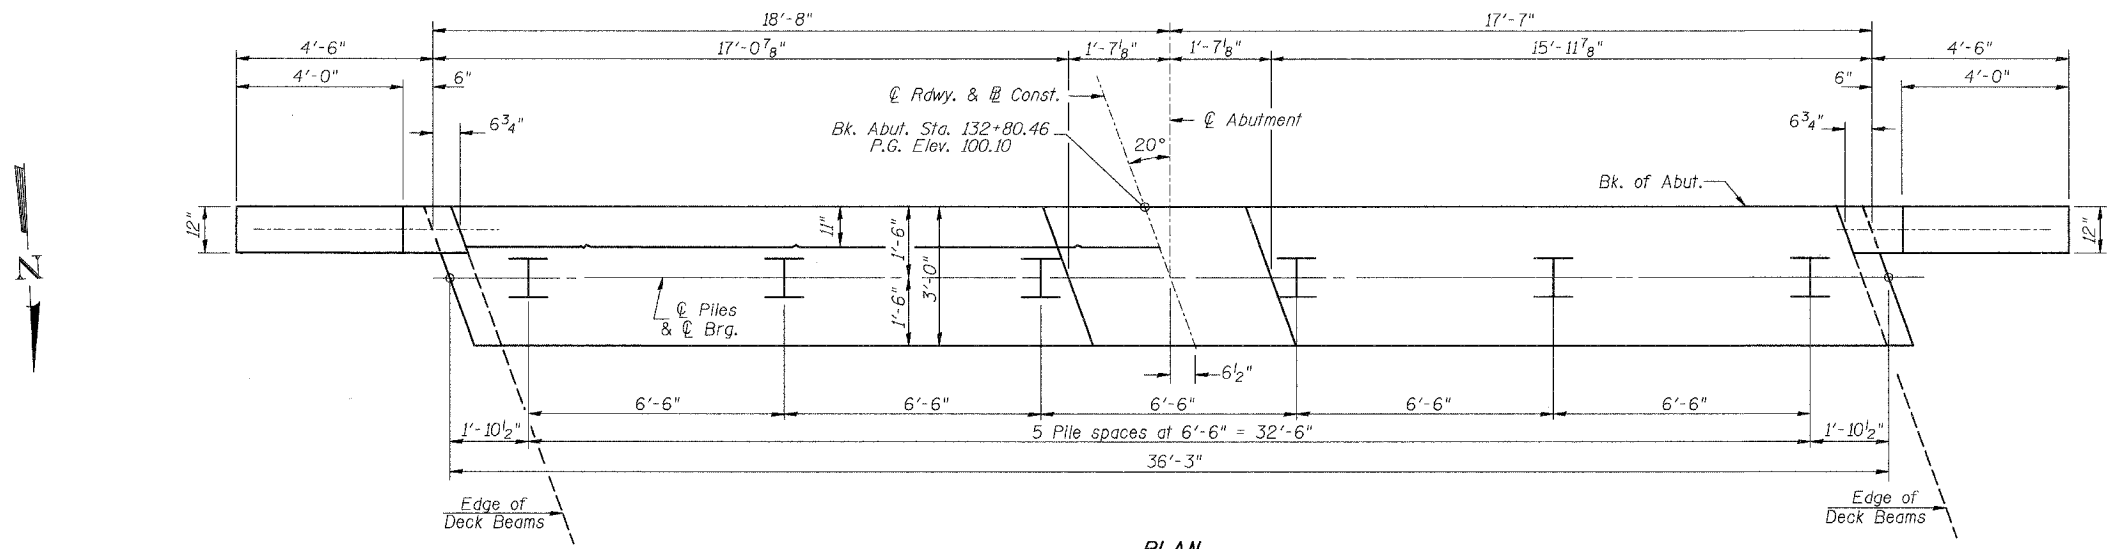

**PLAN**  
(Showing Dimensions)

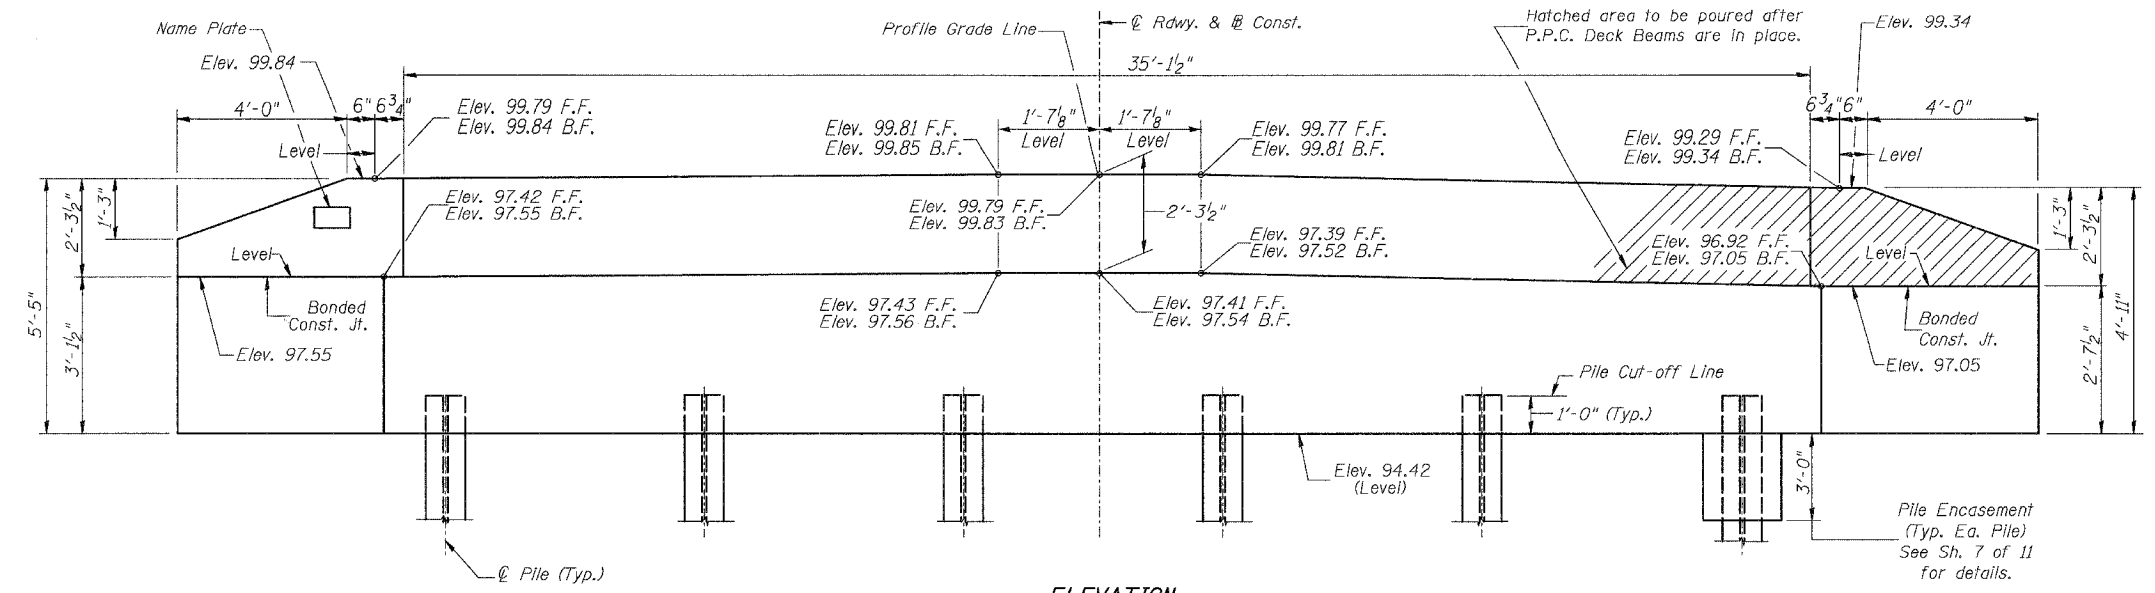

**ELEVATION**  
(Front View of Abutment Showing Dimensions)

**SOUTH ABUTMENT**  
**C.H. 3 OVER BAY CREEK**  
**SEC. 04-00079-00-BR**  
**PIKE COUNTY**  
**STATION 133+69.88**