


F.A.P. RTE.	SECTION	COUNTY	TOTAL SHEETS	SHEET NO.
322	18Z & 18Y, RS 28Z	MARION	222	28
STA. 1299+00.00 TO STA. 2305+00.00				
IDOT DIST. NO. 7		ILLINOIS FED. AID PROJECT		
CONTRACT NO. 94700				

PLAN	DATE
BY: _____	DATE: _____
NO. _____	

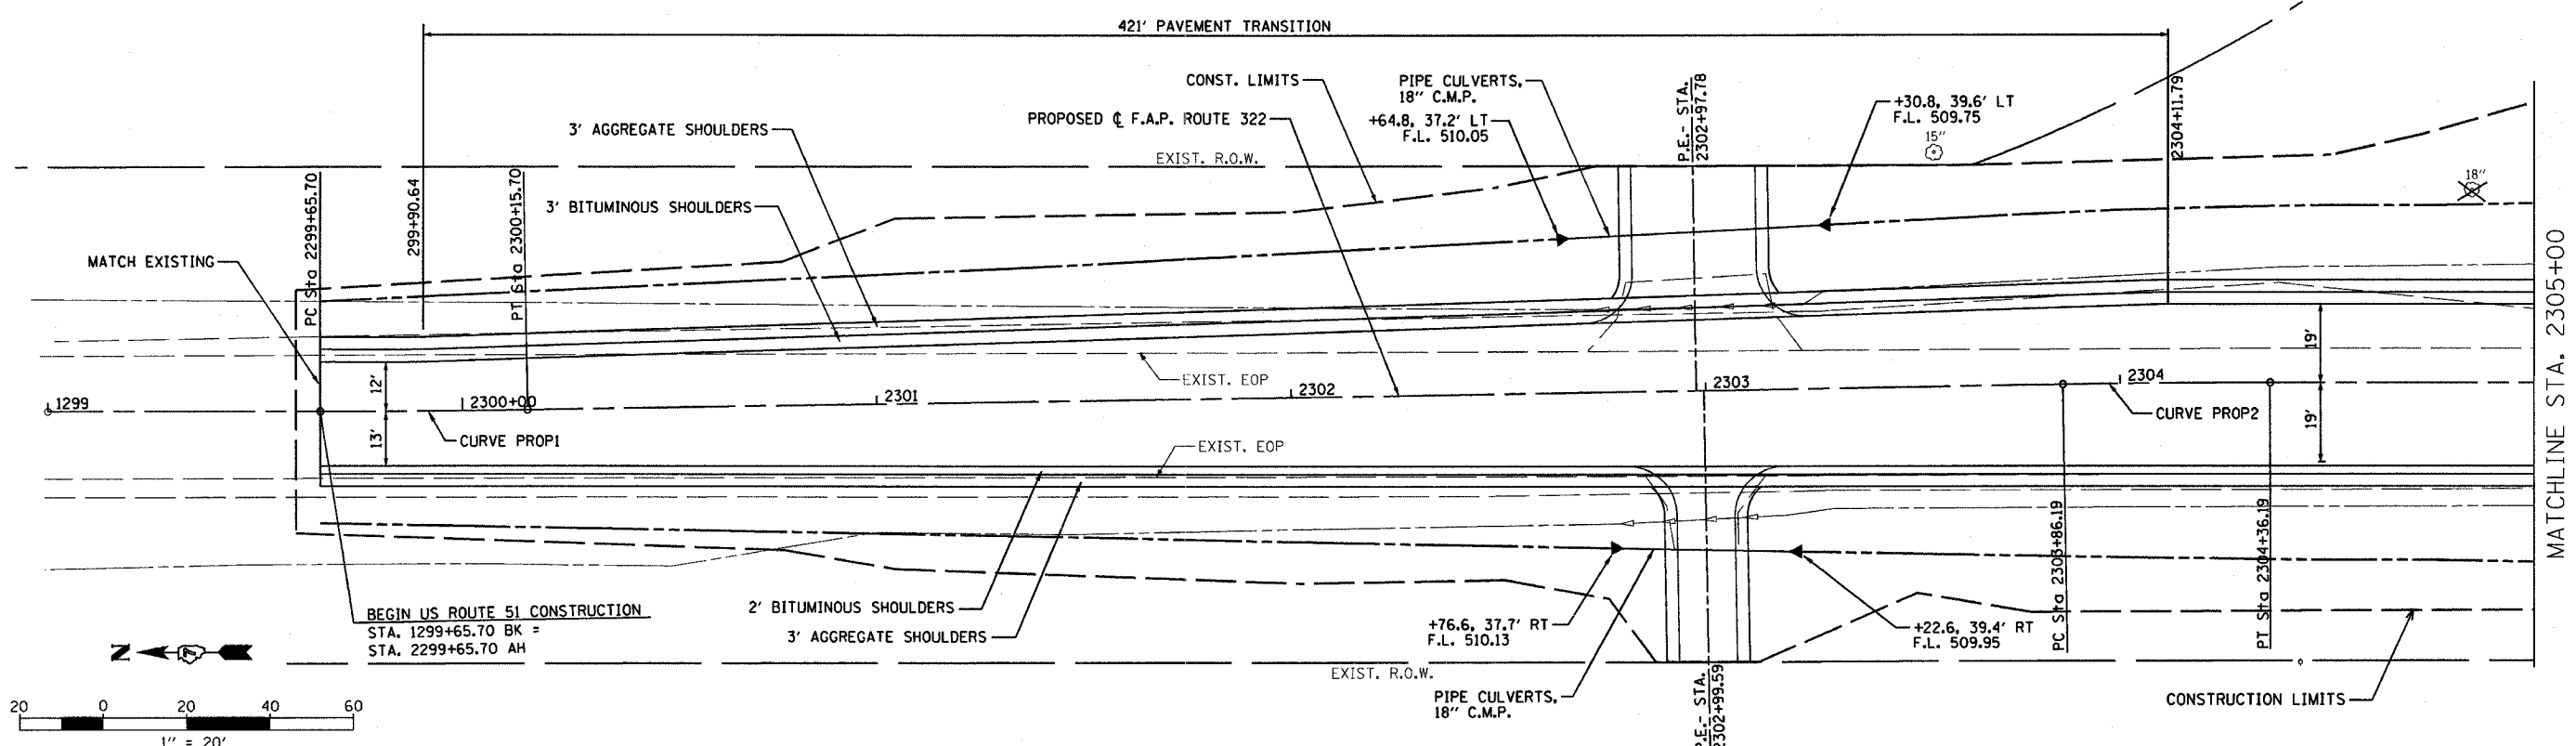

PROFILE	DATE
BY: _____	DATE: _____
NO. _____	

