

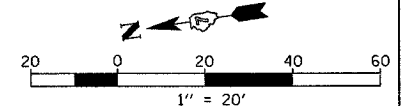


F.A.P. RTLE.	SECTION	COUNTY	TOTAL SHEETS	SHEET NO.
322	182 & 18Y, RS 28Z	MARION	222	37
STA. 2327+00.00		TO STA. 1333+00.00		
ILLINOIS		FED. AID PROJECT		
CONTRACT NO. 94700				

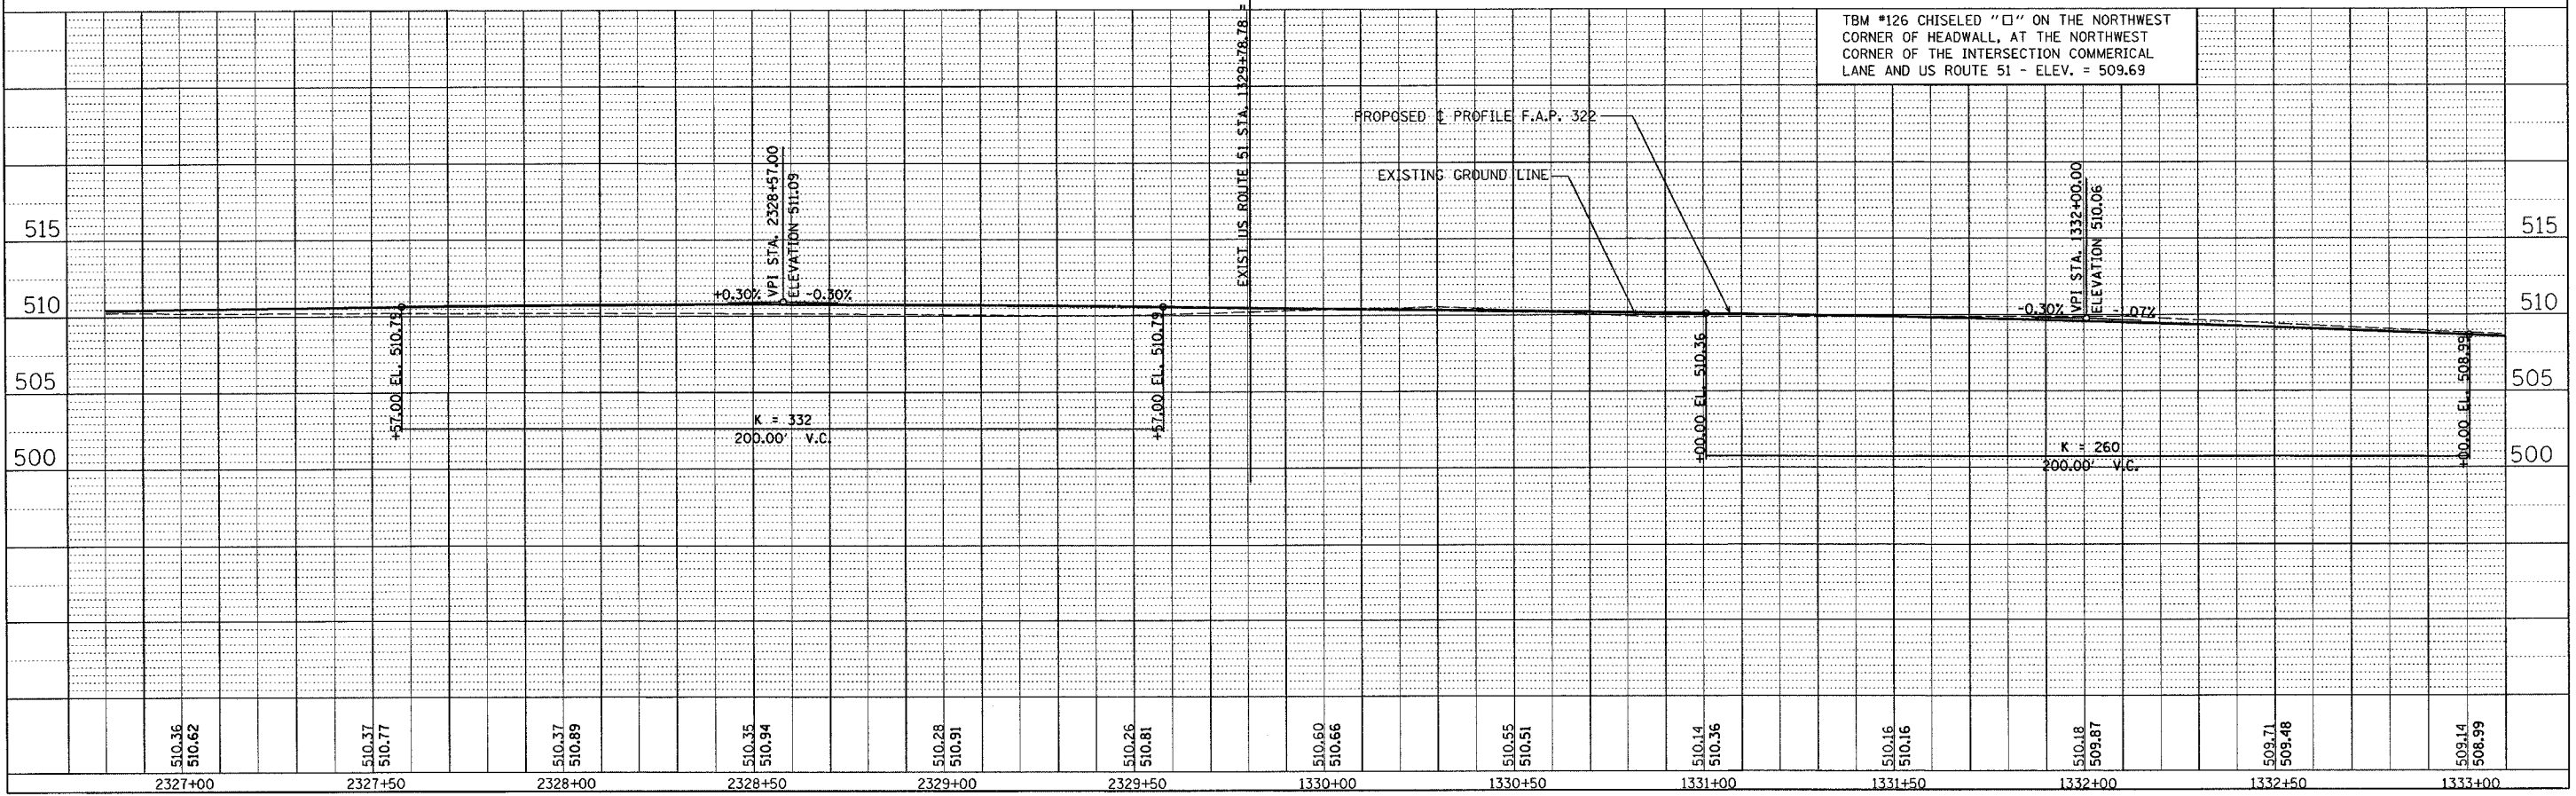

PLAN	DATE
SURVEYED	
NOTED	
ALIGNED	
CHECKED	
BY	
DATE	

PROFILE	DATE
SURVEYED	
NOTED	
CHECKED	
BY	
DATE	

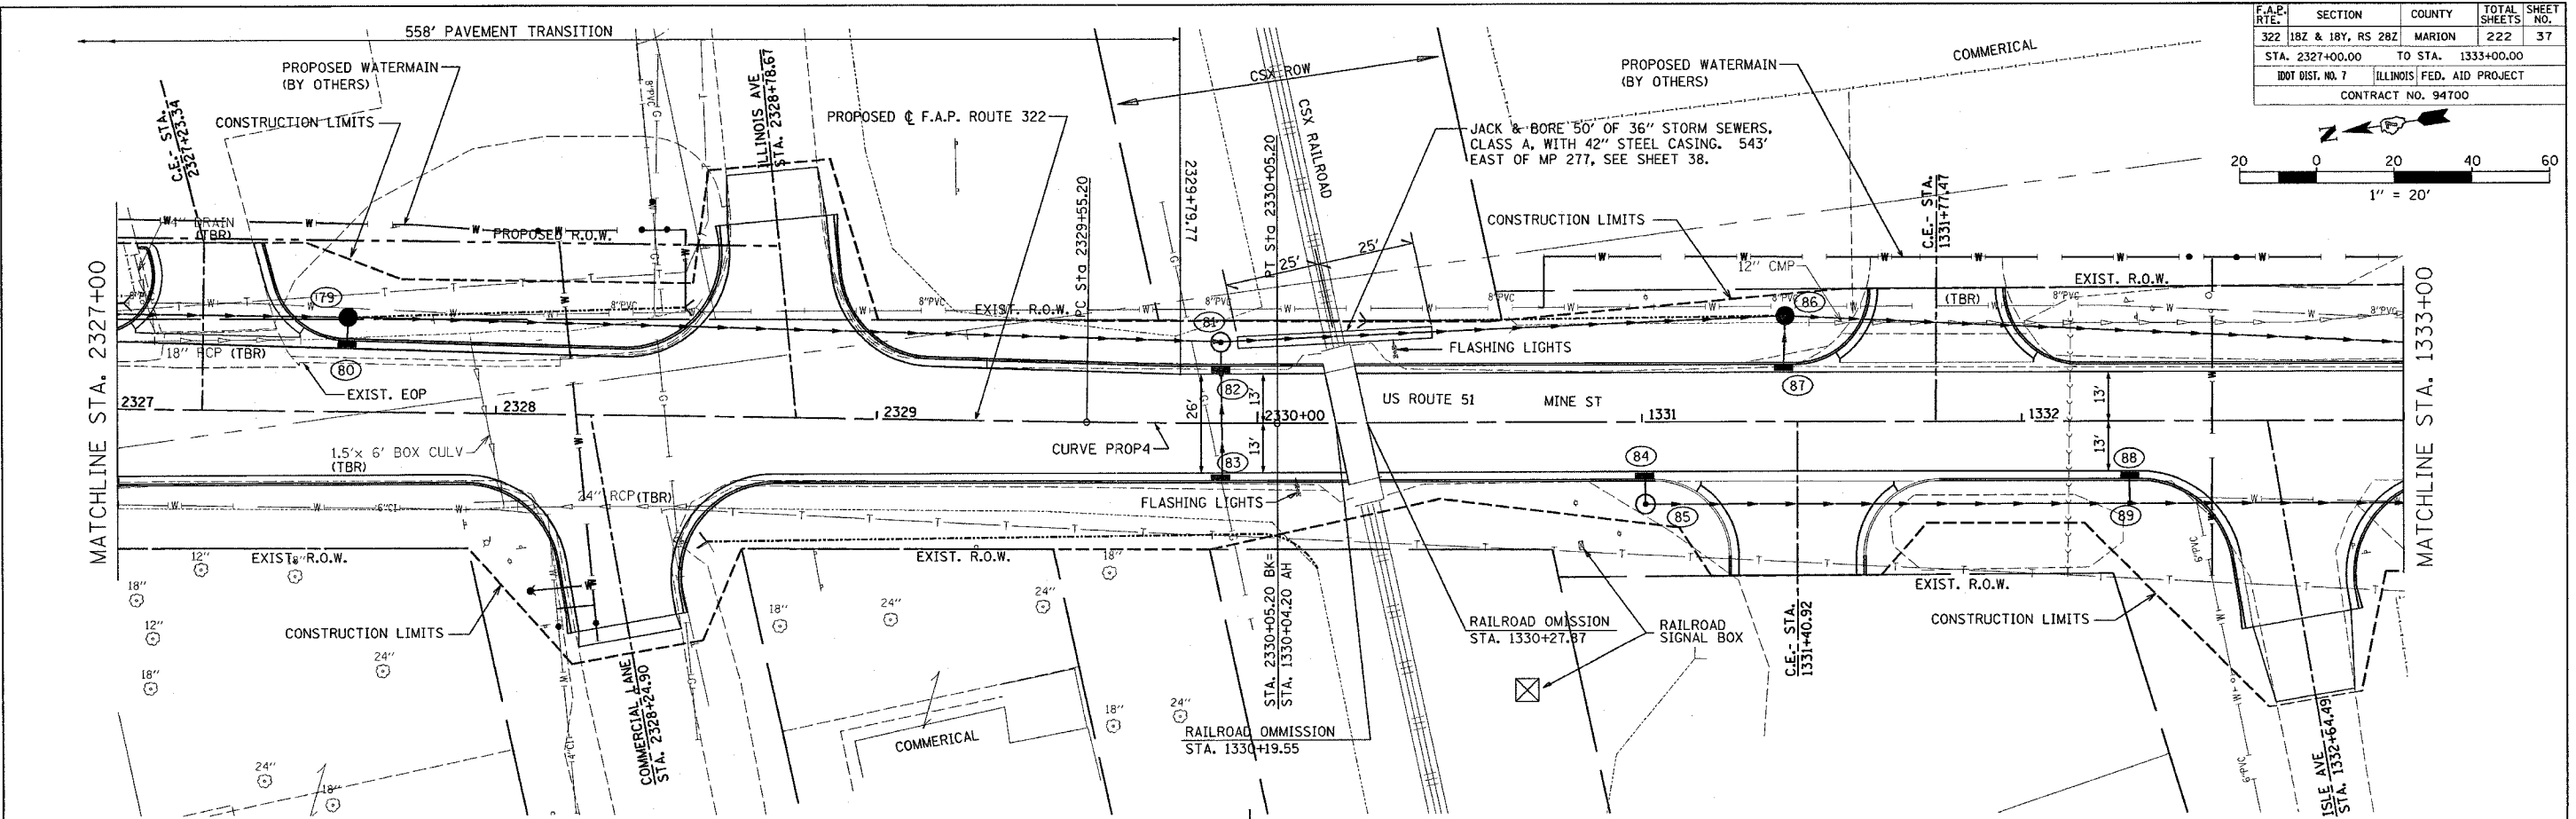

REVISED DATED 1/18/06