


F.A.P. RTE.	SECTION	COUNTY	TOTAL SHEETS	SHEET NO.
327	182 & 18Y, RS 28Z	MARION	222	51
STA. 475+00.00		TO STA. 481+00.00		
IDOT DIST. NO. 7		ILLINOIS		FED. AID PROJECT
CONTRACT NO. 94700				

PLAN	DATE
SURVEYED	
PLOTTED	
CHECKED	
BY	
NO. _____	

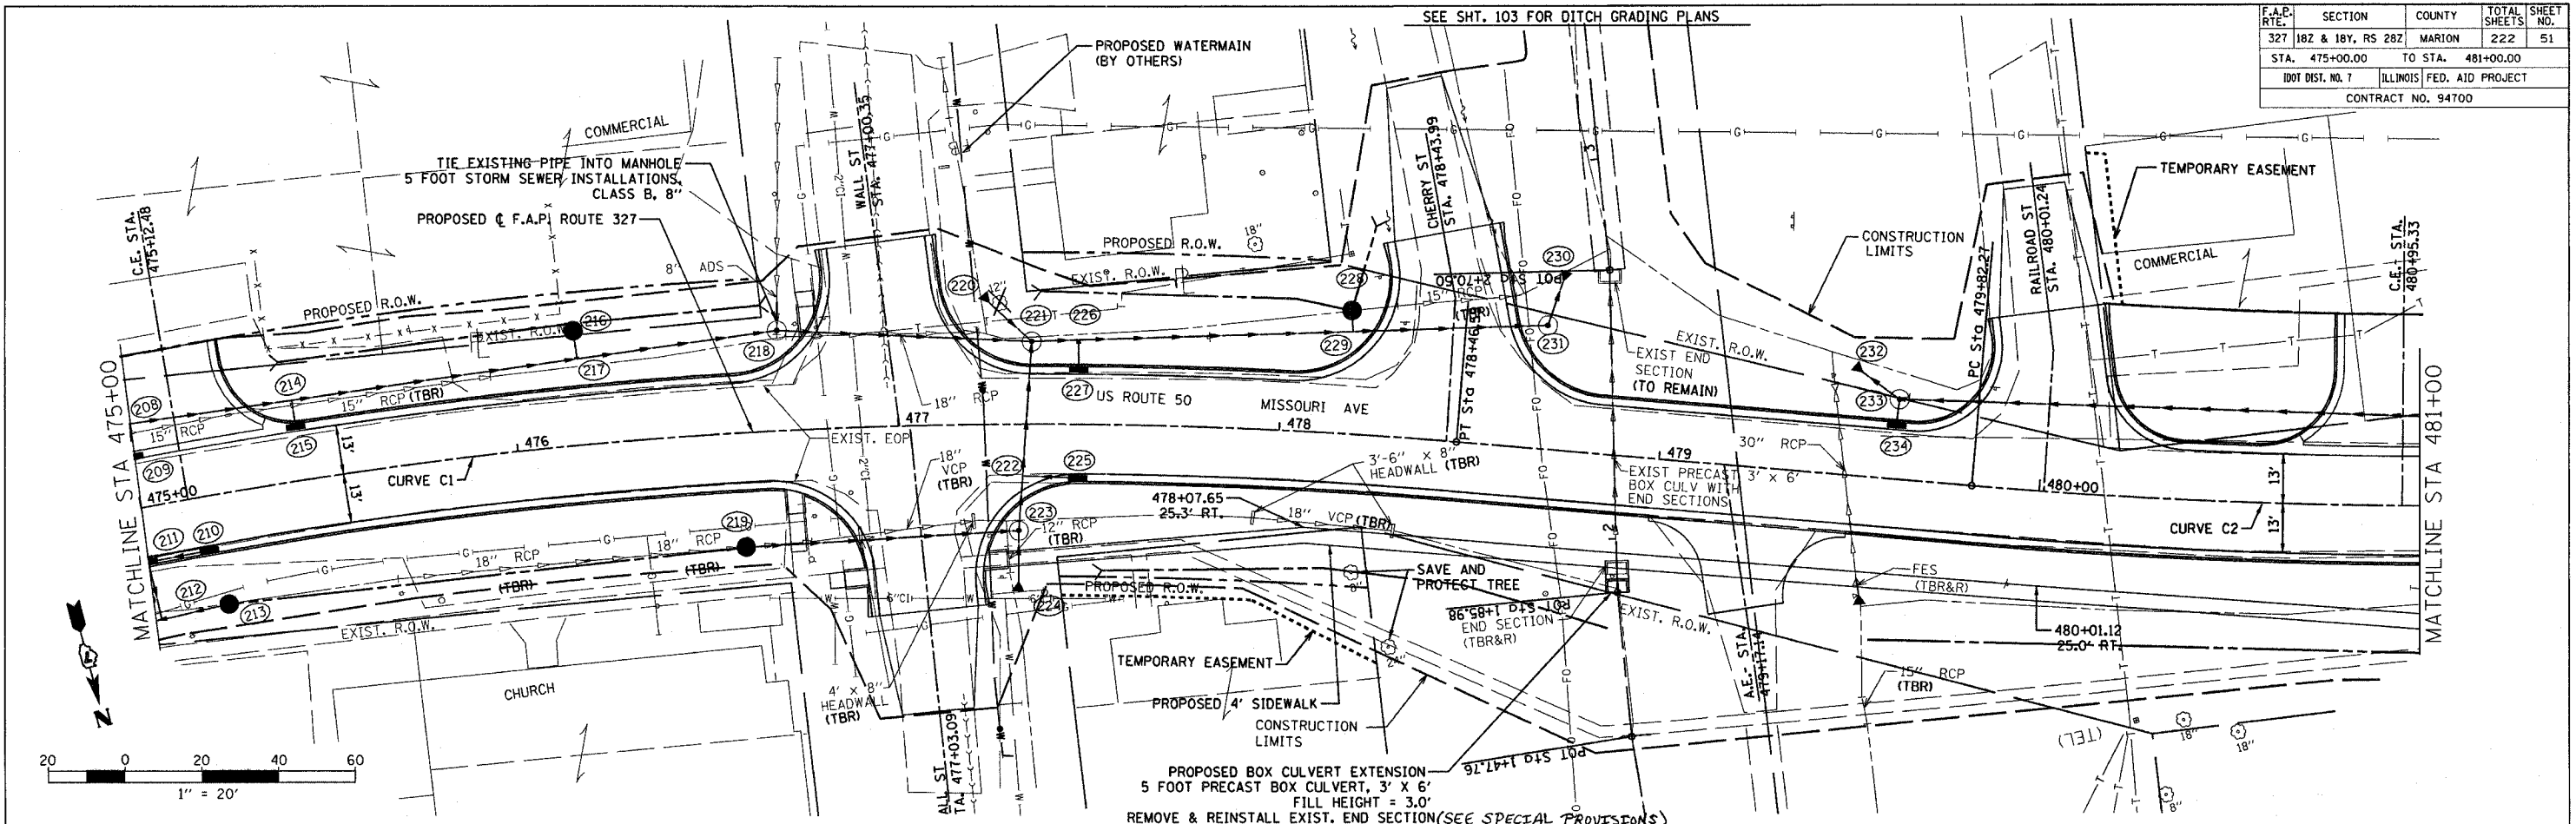

PROFILE	DATE
SURVEYED	
PLOTTED	
CHECKED	
BY	
NO. _____	

