
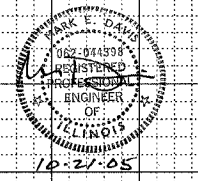


F.A.P. RTE.	SECTION	COUNTY	TOTAL SHEETS	SHEET NO.
182 & 18Y, RS 28Z	MARION		222	54
STA. TO STA.		FED. AID PROJECT		
FED. ROAD DIST. NO. 1		ILLINOIS		

DATE _____ BY _____
 SURVEYED BY _____
 CHECKED BY _____
 DATE _____ BY _____

DATE _____ BY _____
 SURVEYED BY _____
 CHECKED BY _____
 DATE _____ BY _____

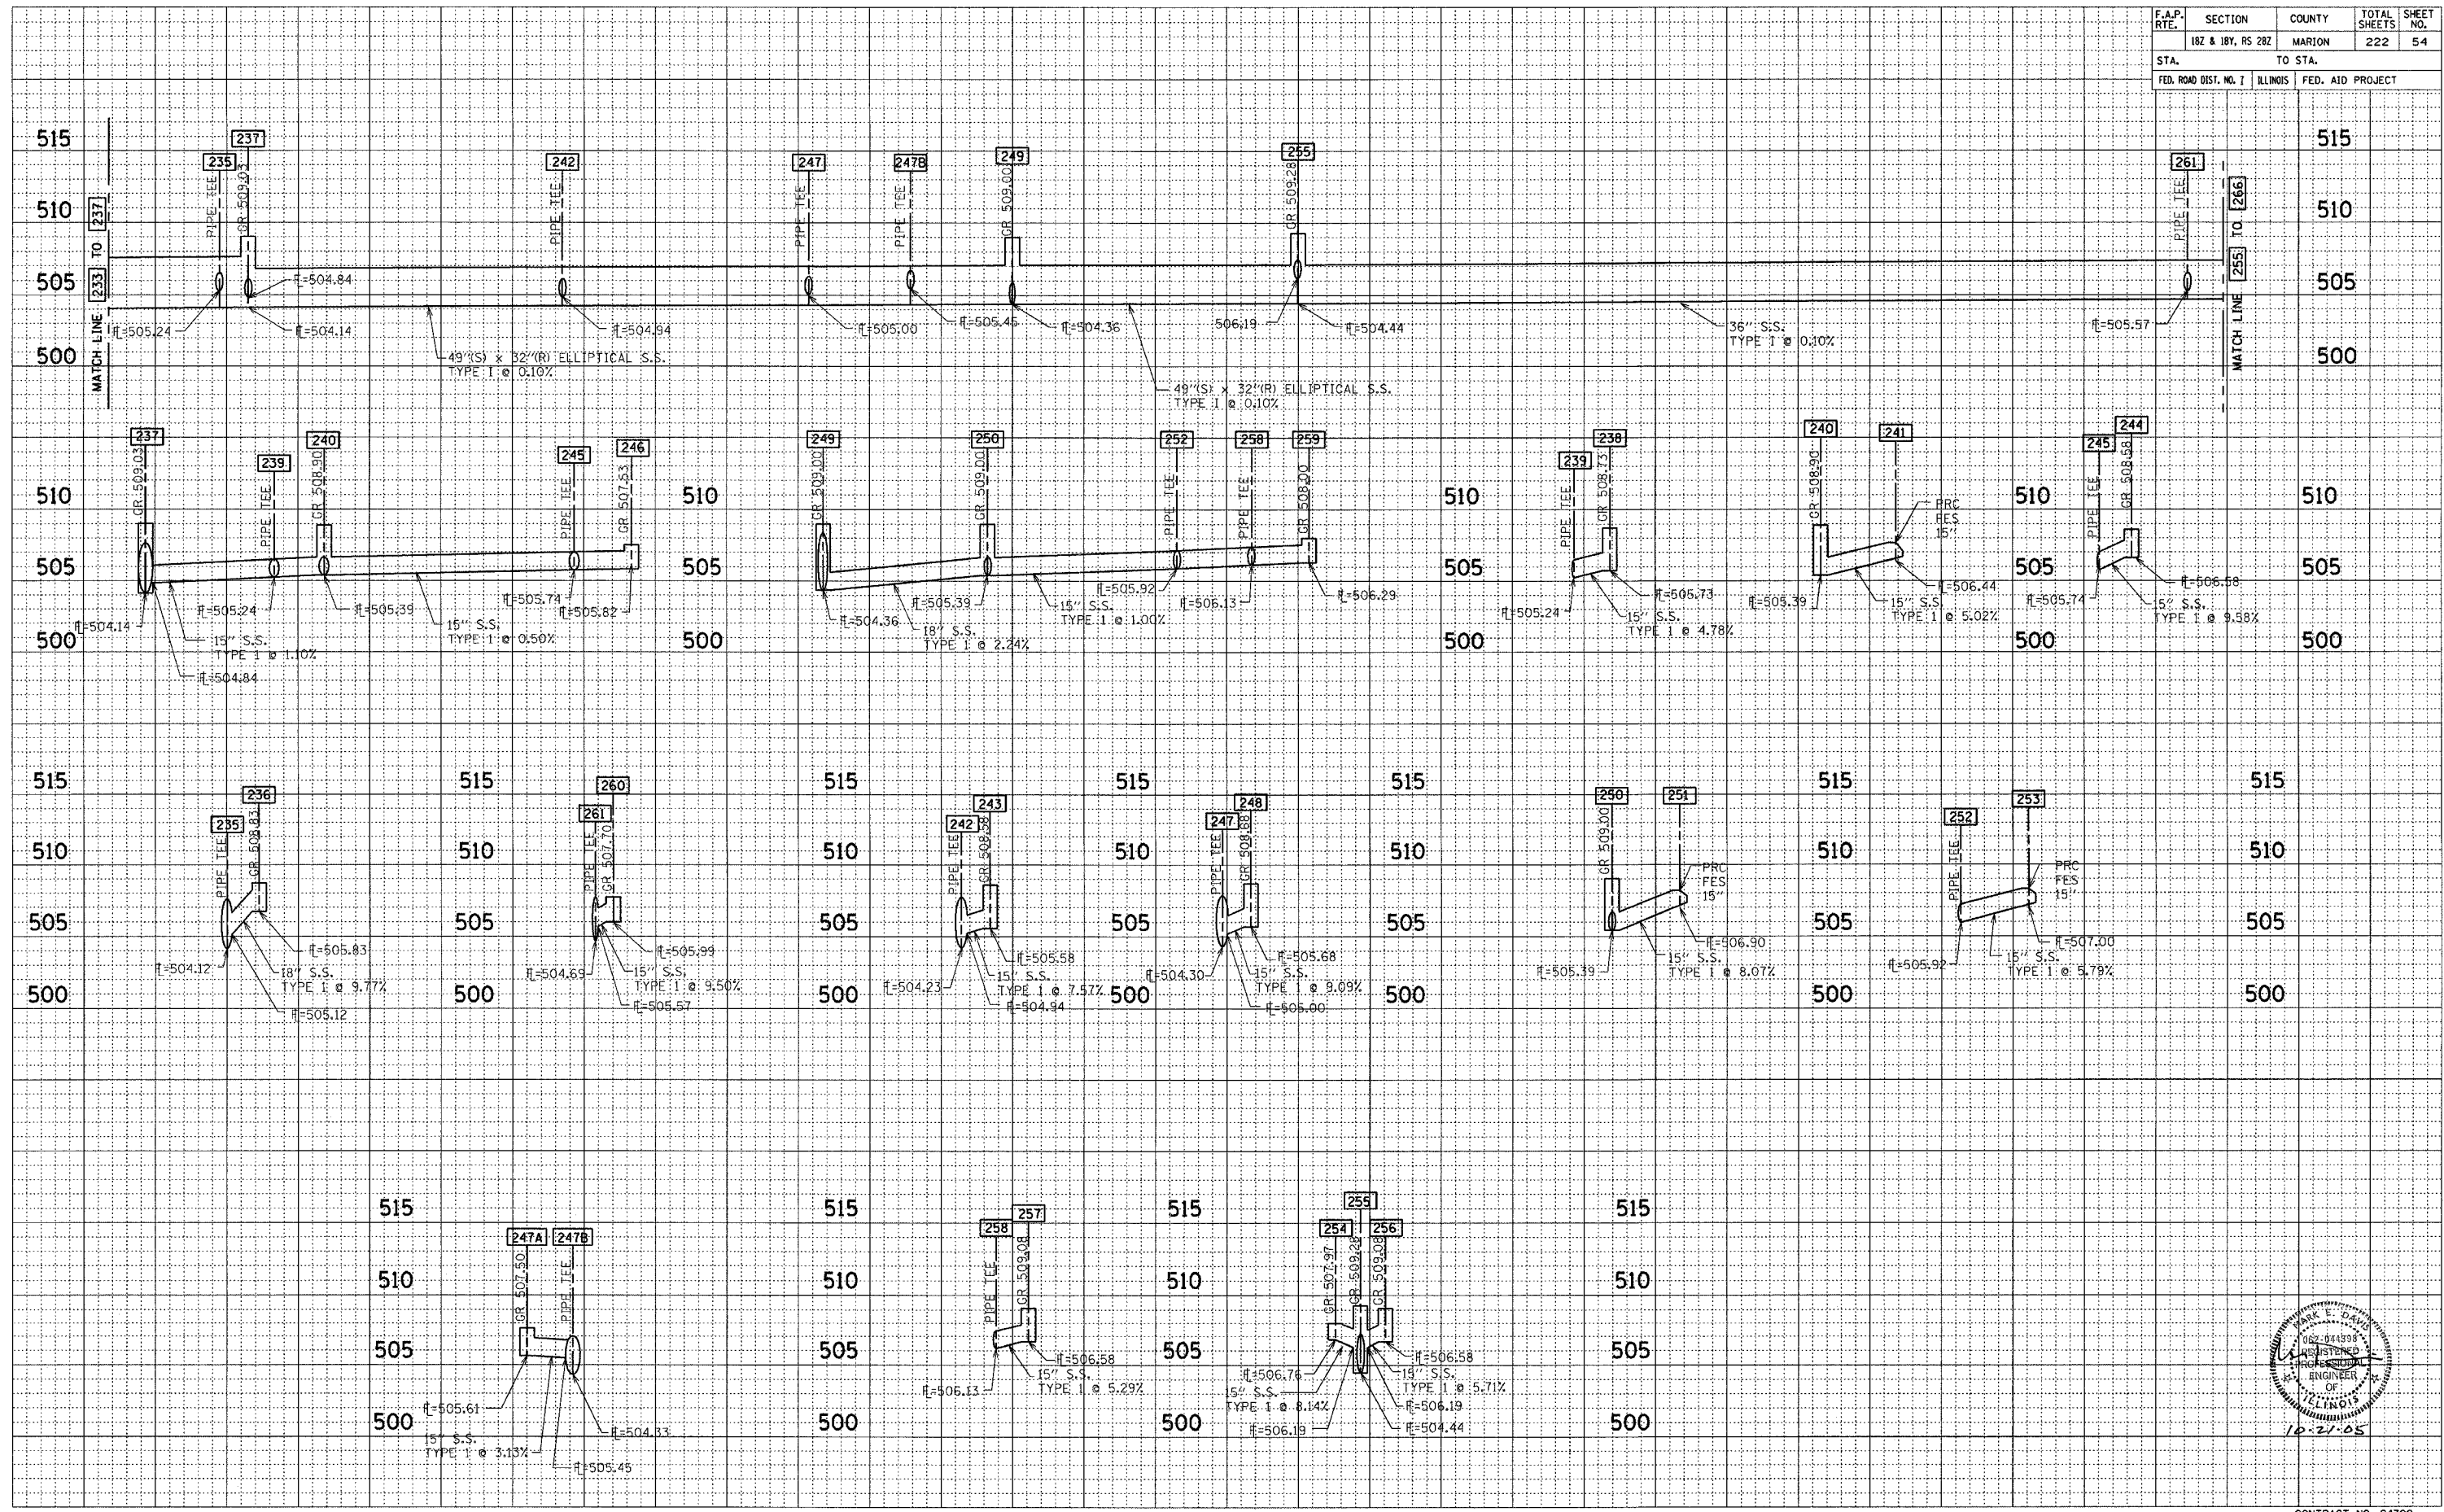

CONTRACT NO. 94700