

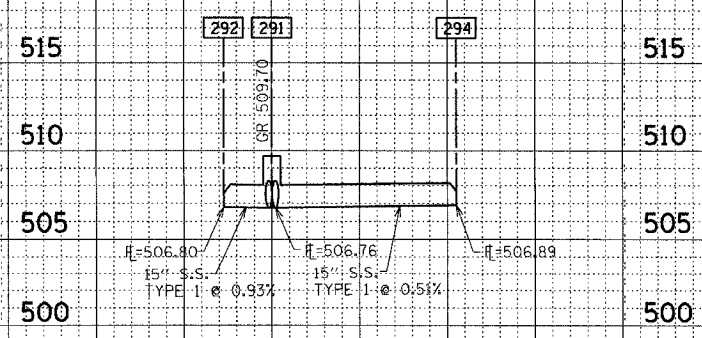


F.A.P. RTE.	SECTION	COUNTY	TOTAL SHEETS	SHEET NO.
182 & 181, RS 282	MARION		222	58
STA.	TO STA.			
FED. ROAD DIST. NO. 1	ILLINOIS	FED. AID PROJECT		

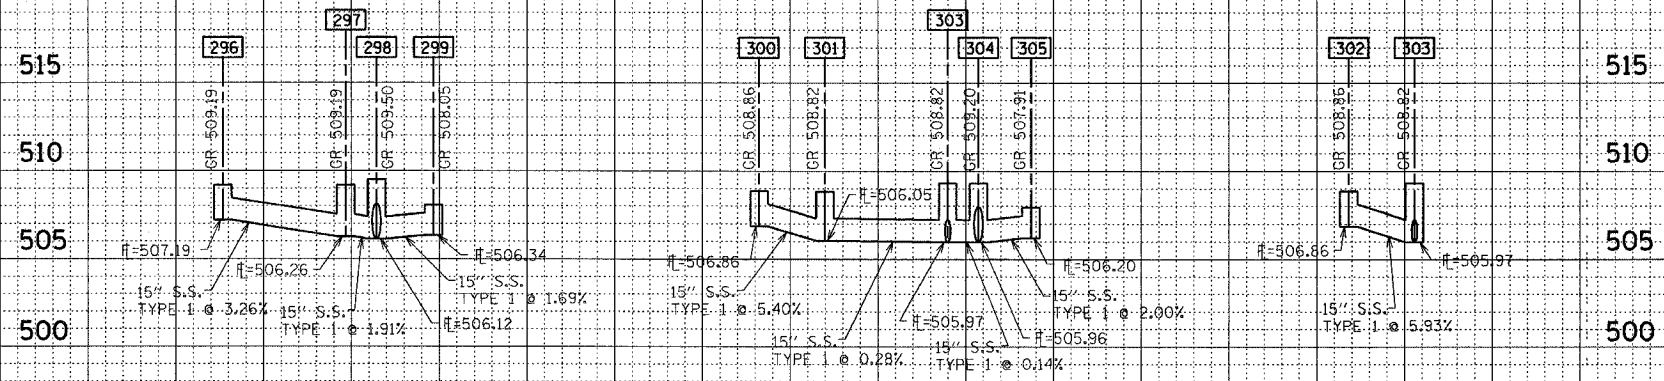

FINAL SURVEY DATE
BY
SURVEYED SURVEYED
NOTE BOOK TEMPLATE
AREAS AREAS
NO. CHECKED

ORIGINAL SURVEY DATE
BY
SURVEYED SURVEYED
NOTE BOOK TEMPLATE
AREAS AREAS
NO. CHECKED

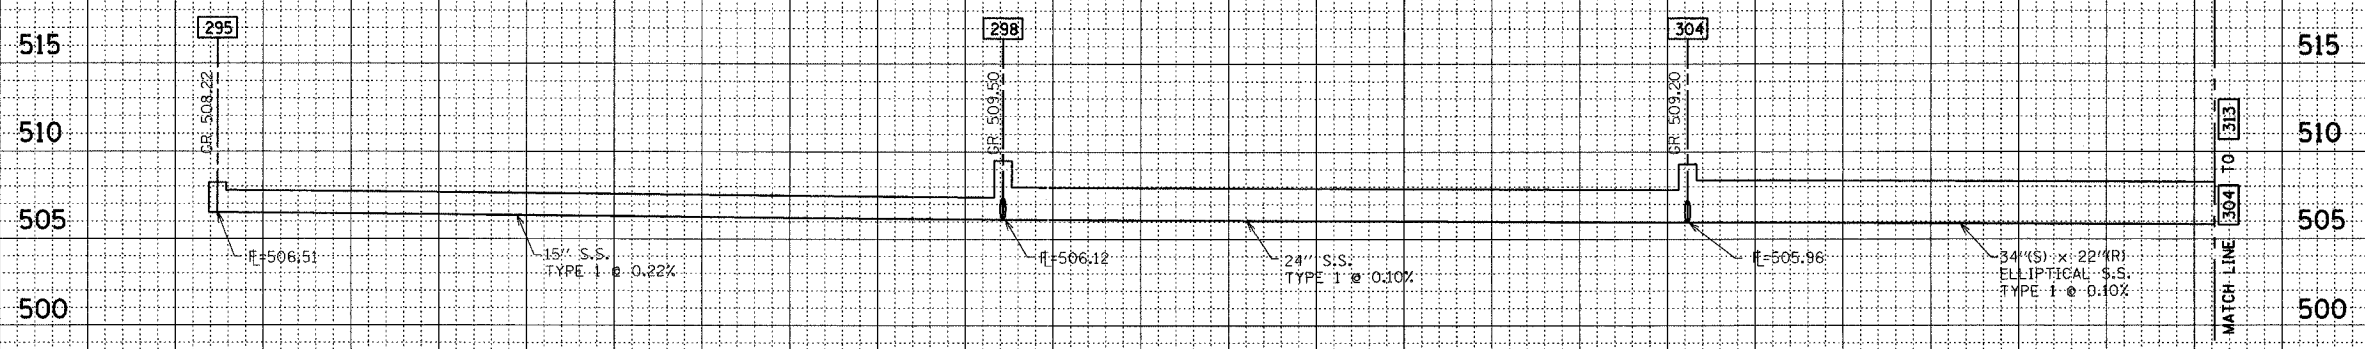