
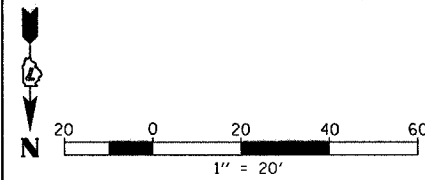


F.A.P. RTE.	SECTION	COUNTY	TOTAL SHEET NO.
327	182 & 18Y, RS 28Z	MARION	222
STA.	517+00.00	TO STA.	523+00.00
IDOT DIST. NO. 7	ILLINOIS	FED. AID PROJECT	
CONTRACT NO. 94700			

DATE	BY

PLAN
 DRAWN BY: []
 CHECKED BY: []
 DATE: []

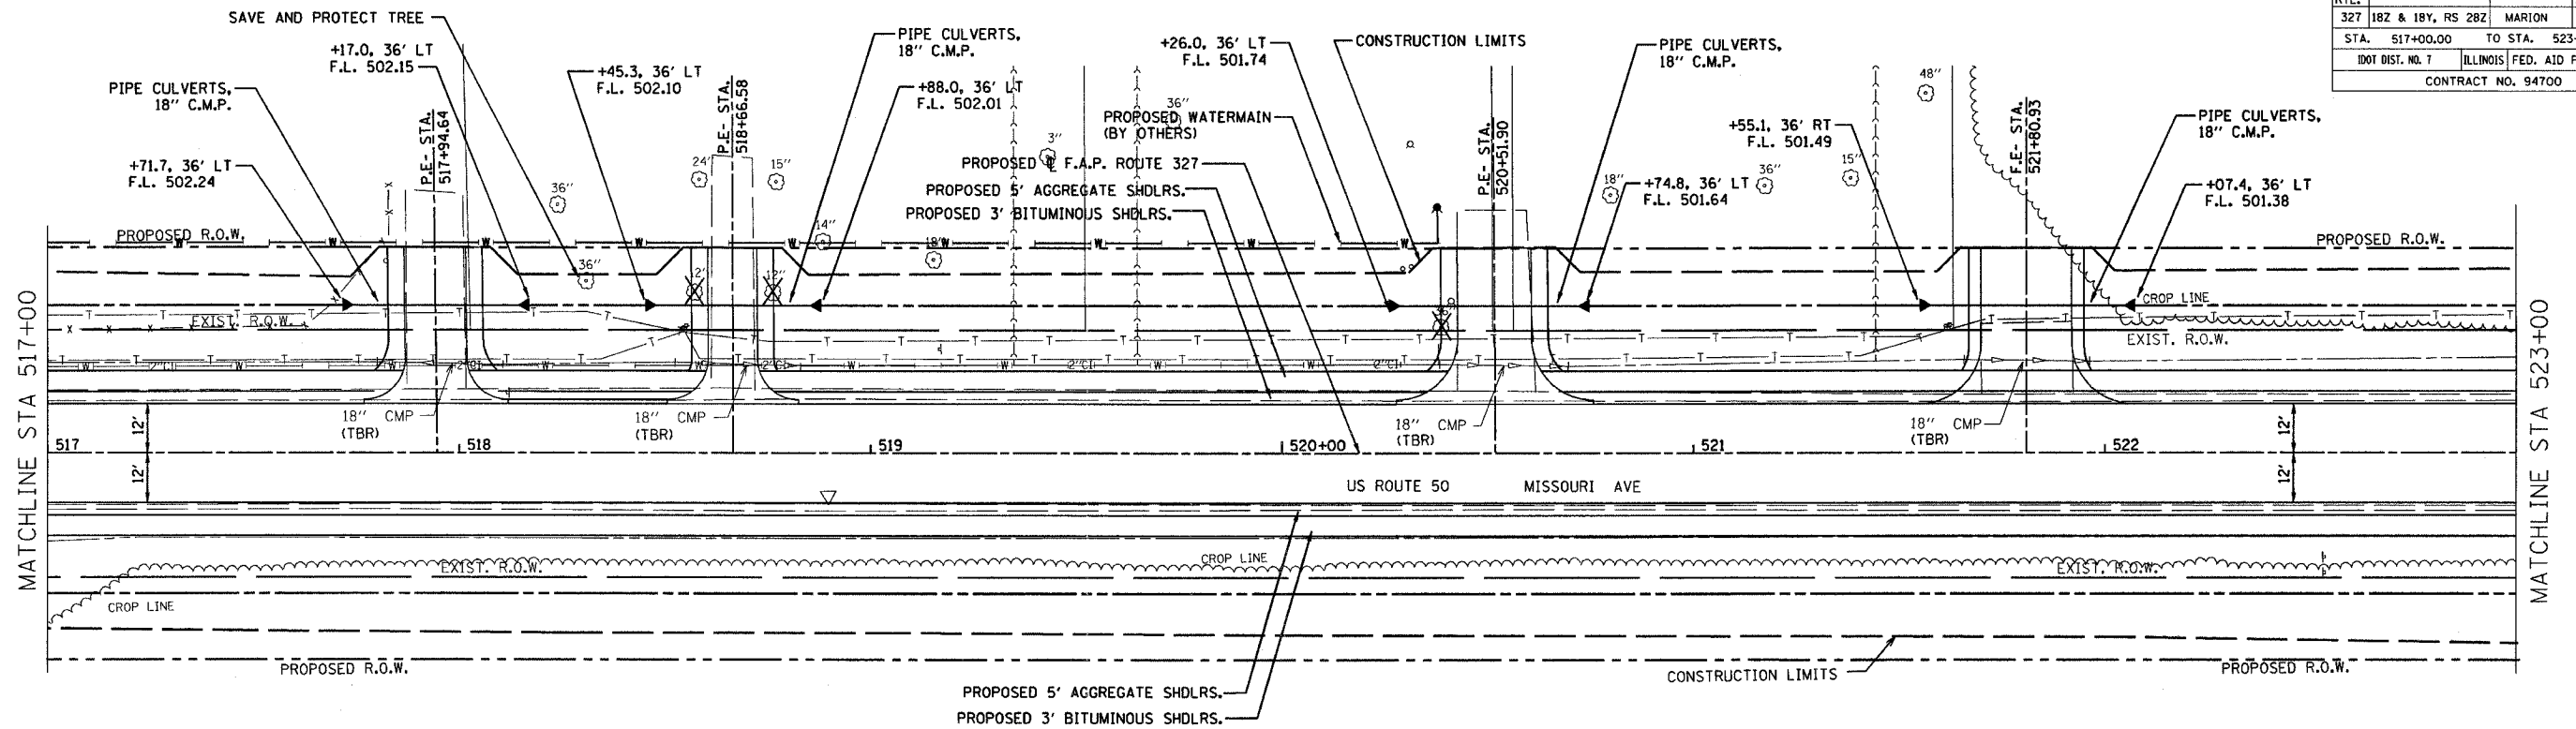

DATE	BY

PROFILE
 DRAWN BY: []
 CHECKED BY: []
 DATE: []

