


F.A.P. RTE.	SECTION	COUNTY	TOTAL SHEETS	SHEET NO.
322	18Z & 18Y, RS 28Z	MARION	221	92
STA. 2309+00.00		TO STA. 2321+00.00		
DOT DIST. NO. 7		ILLINOIS FED. AID PROJECT		
CONTRACT NO. 94700				


MATCHLINE STA. 2310+00.00
SEE SHEET 91

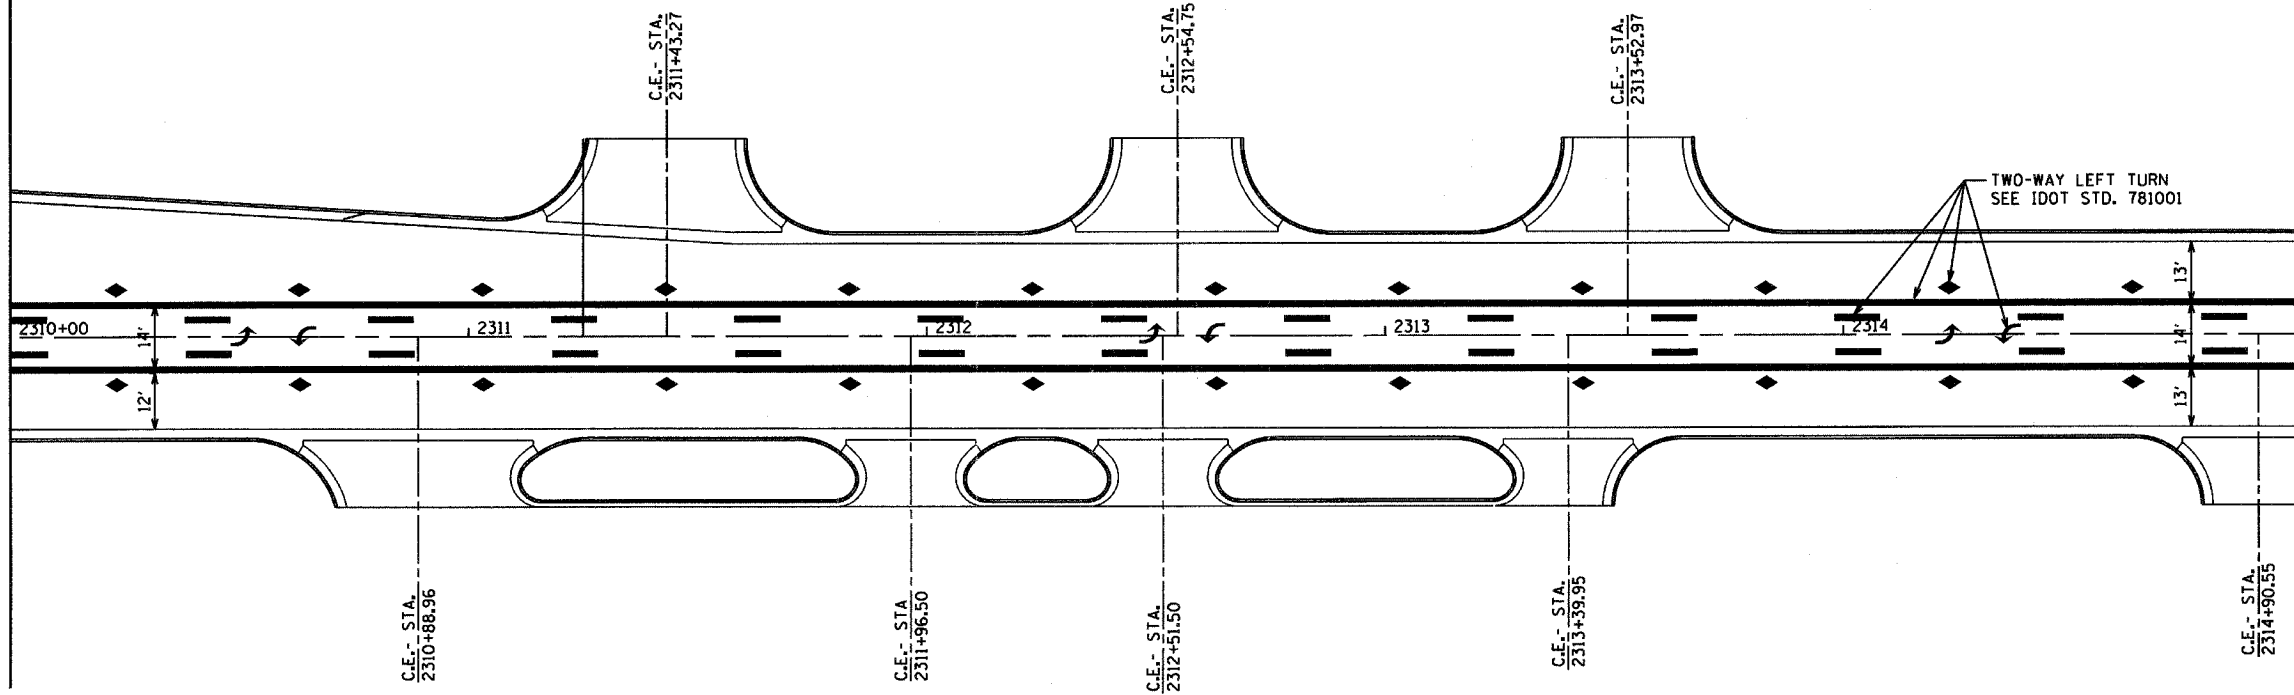

MATCHLINE STA. 2315+00.00

SEE STD. 780001 FOR ADDITIONAL INFORMATION

MATCHLINE STA. 2315+00.00

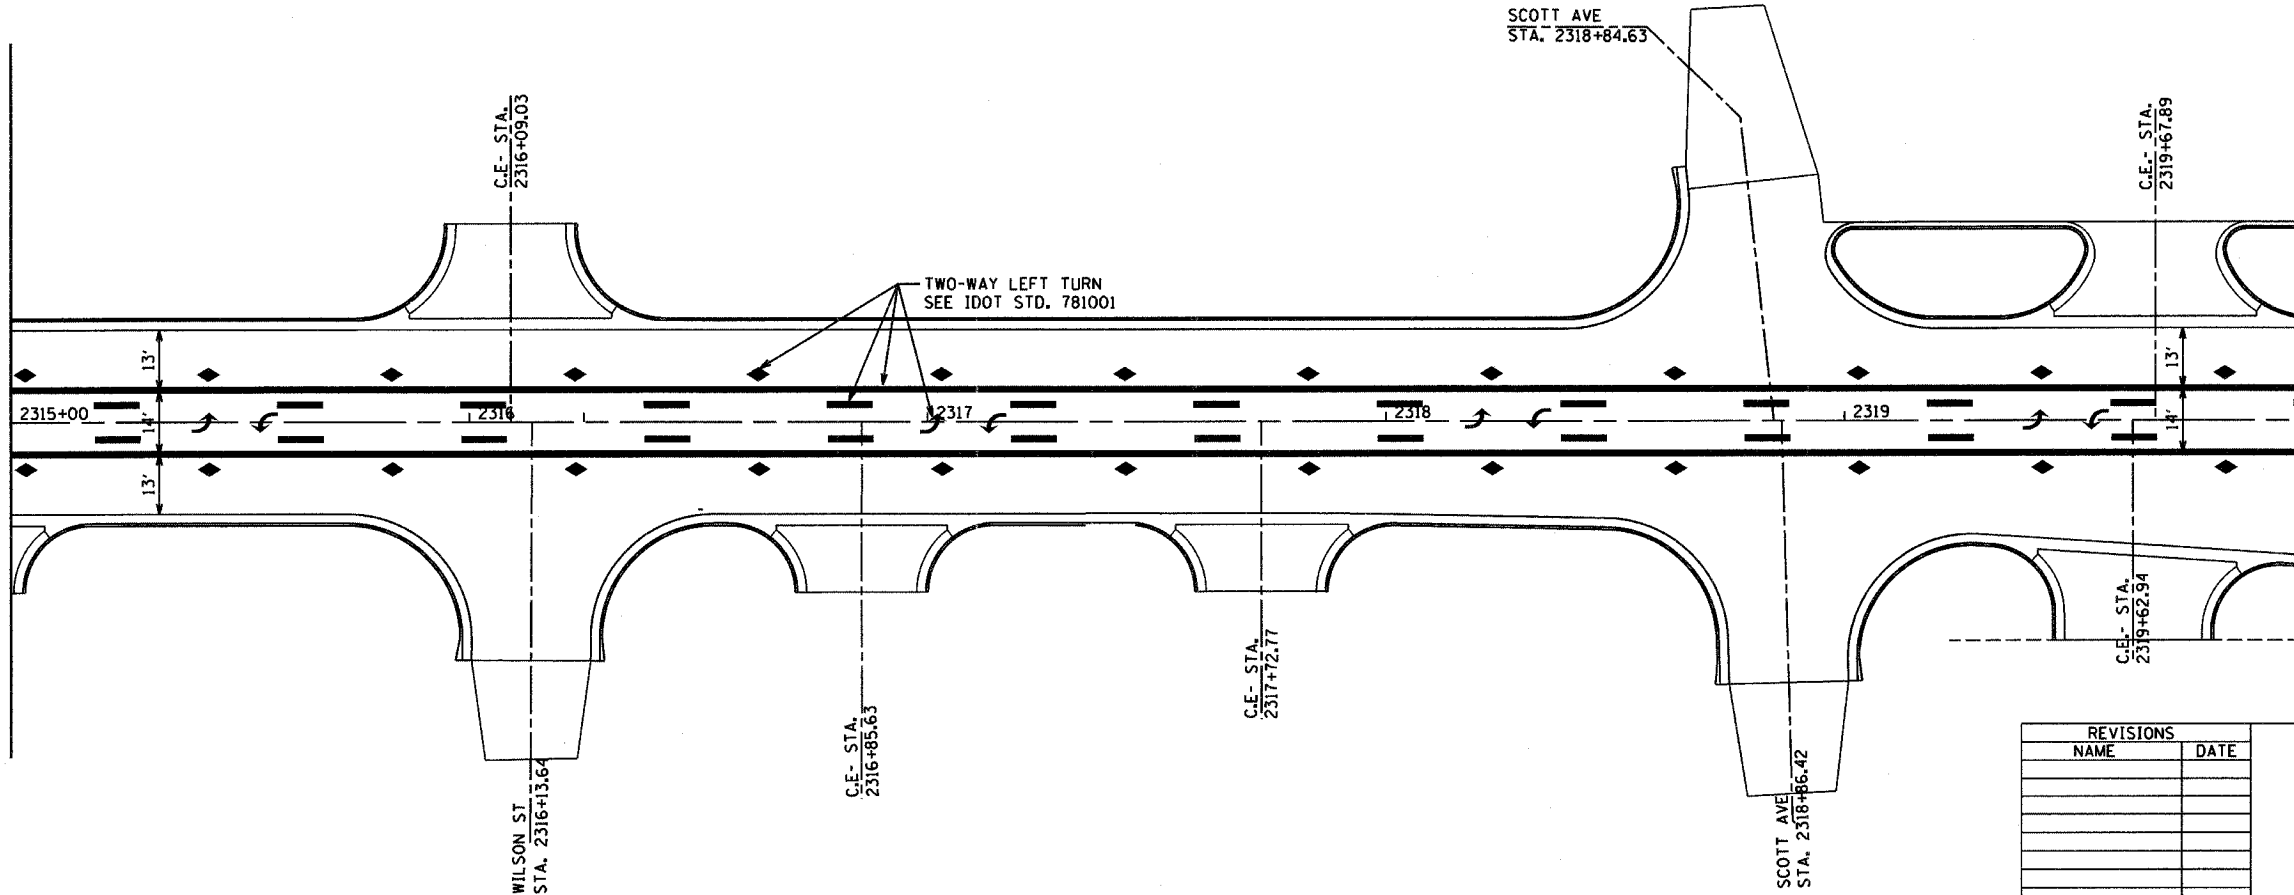

MATCHLINE STA. 2320+00.00
SEE SHEET 93



REVISIONS	
NAME	DATE

ILLINOIS DEPARTMENT OF TRANSPORTATION

PERMANENT PAVEMENT MARKING

SCALE: AS NOTED
DATE 10/20/2005

DRAWN BY ELA
CHECKED BY AEF