


F.A.P. RTE.	SECTION	COUNTY	TOTAL SHEETS	SHEET NO.
322	18Z & 18Y, RS 28Z	MARION	221	95
STA. 1333+00.00		TO STA. 1345+00.00		
IDOT DIST. NO. 7		ILLINOIS FED. AID PROJECT		
CONTRACT NO. 94700				



MATCHLINE STA. 1338+00.00
SEE SHEET 94

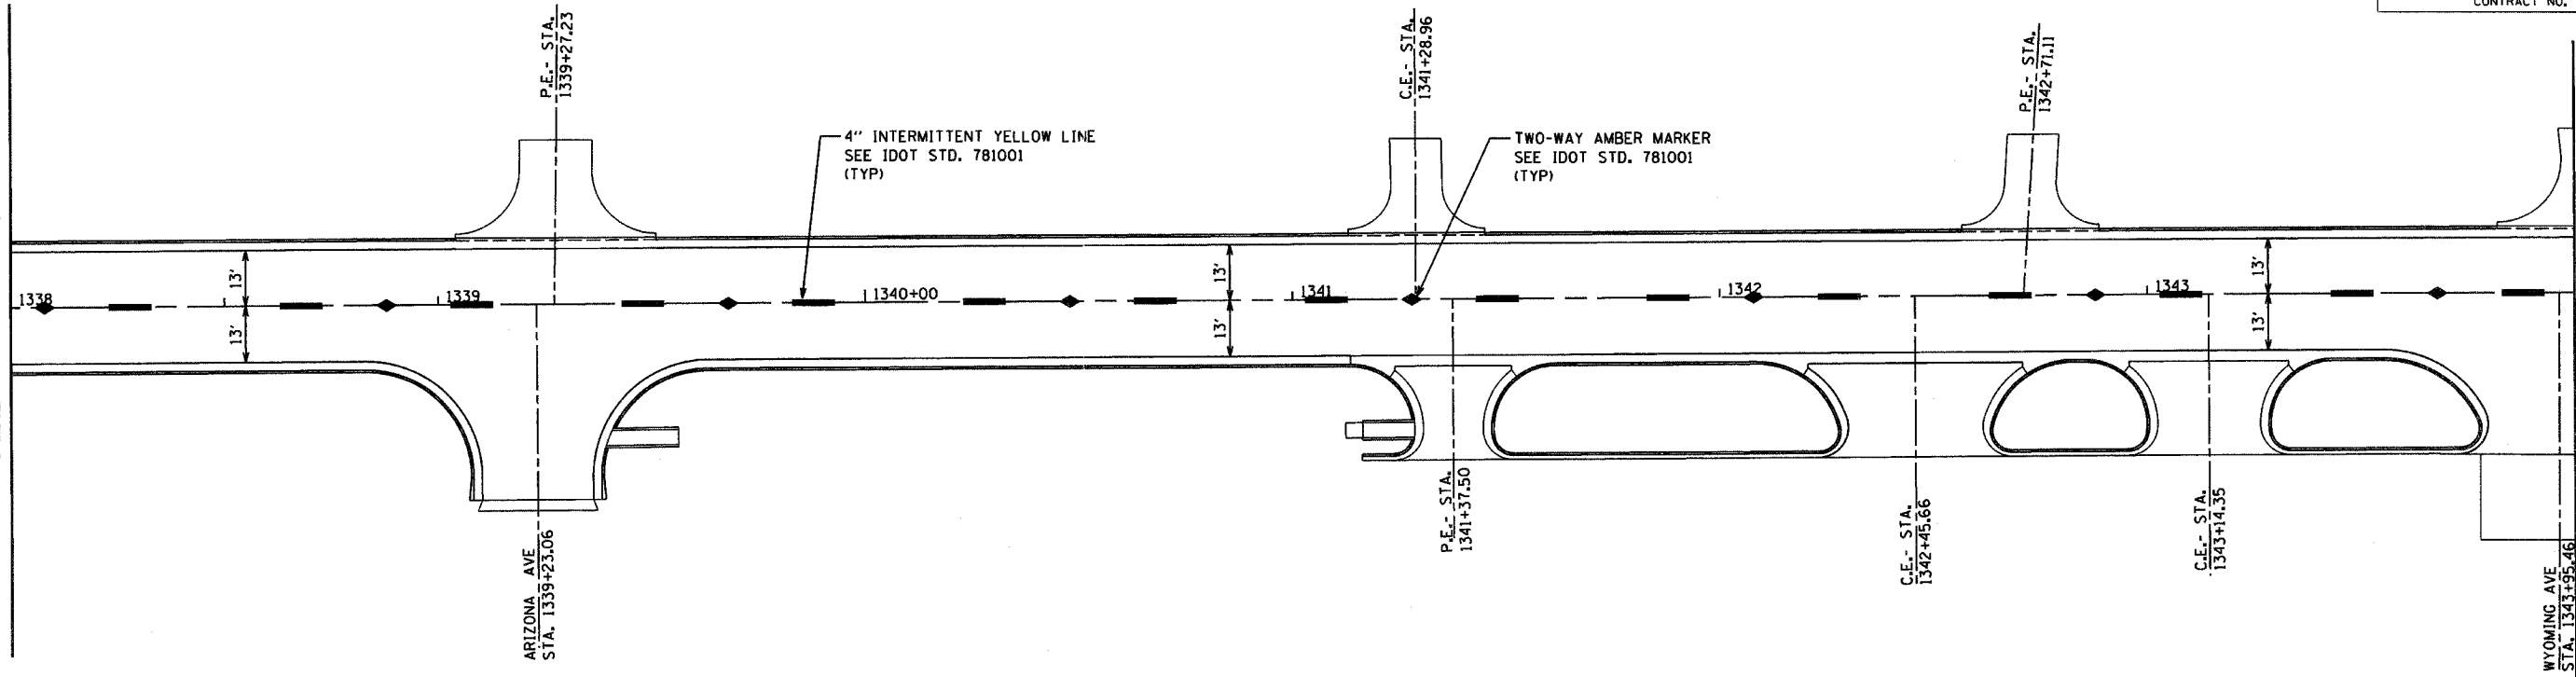


MATCHLINE STA. 1344+00.00
WYOMING AVE
STA. 1343+55.46


SEE STD. 780001 FOR ADDITIONAL INFORMATION



MATCHLINE STA. 1344+00.00

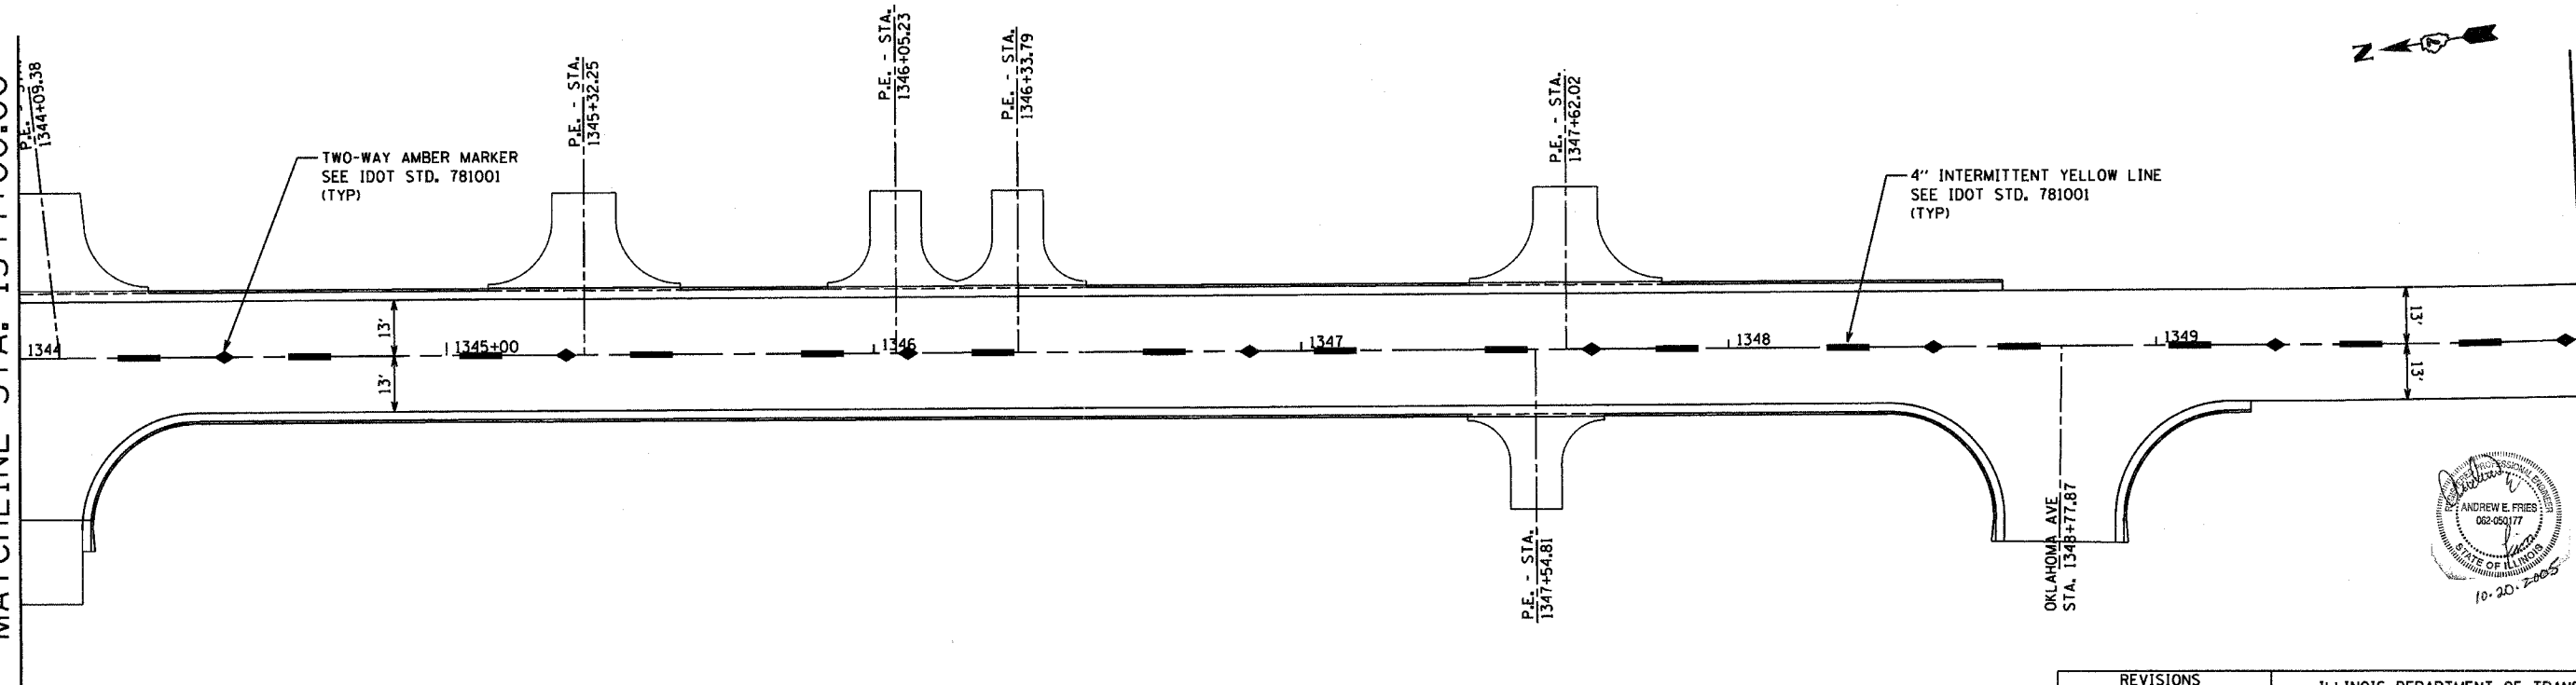

MATCHLINE STA. 1350+00.00
SEE SHEET 96

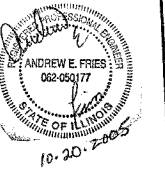

REVISIONS	
NAME	DATE

ILLINOIS DEPARTMENT OF TRANSPORTATION

PERMANENT PAVEMENT MARKING

SCALE: AS NOTED
DATE 10/20/2005

DRAWN BY ELA
CHECKED BY AEF

