

F.A.P. RTE.	SECTION	COUNTY	TOTAL SHEETS	SHEET NO.
327 182 & 18Y, RS 28Z		MARION	221	98
STA. 475+00.00		TO STA. 487+00.00		
IDOT DIST. NO. 7		ILLINOIS FED. AID PROJECT		
CONTRACT NO. 94700				




MATCHLINE STA. 478+00.00  
SEE SHEET 97

MATCHLINE STA. 484+00.00

SEE STD. 780001 FOR ADDITIONAL INFORMATION

MATCHLINE STA. 484+00.00

MATCHLINE STA. 490+00.00  
SEE SHEET 99

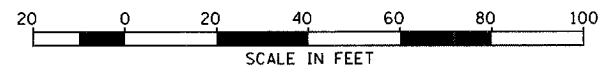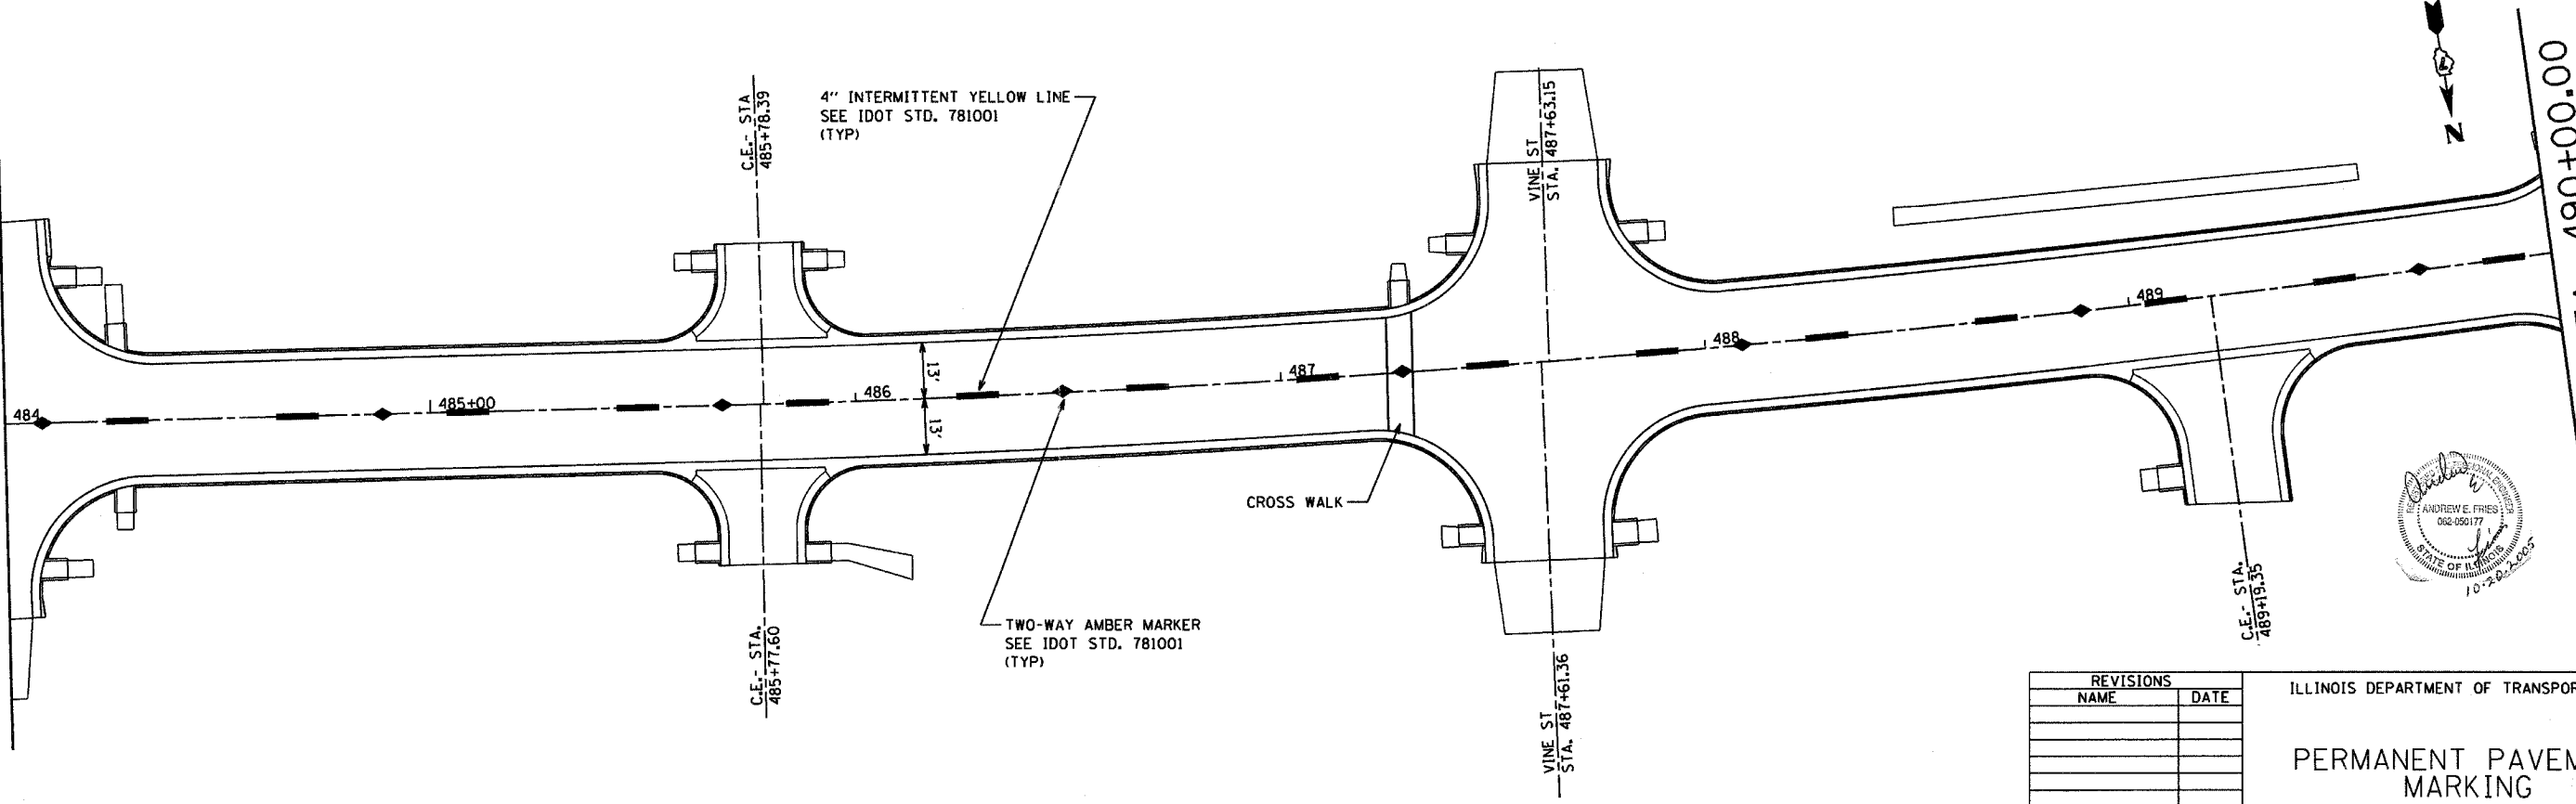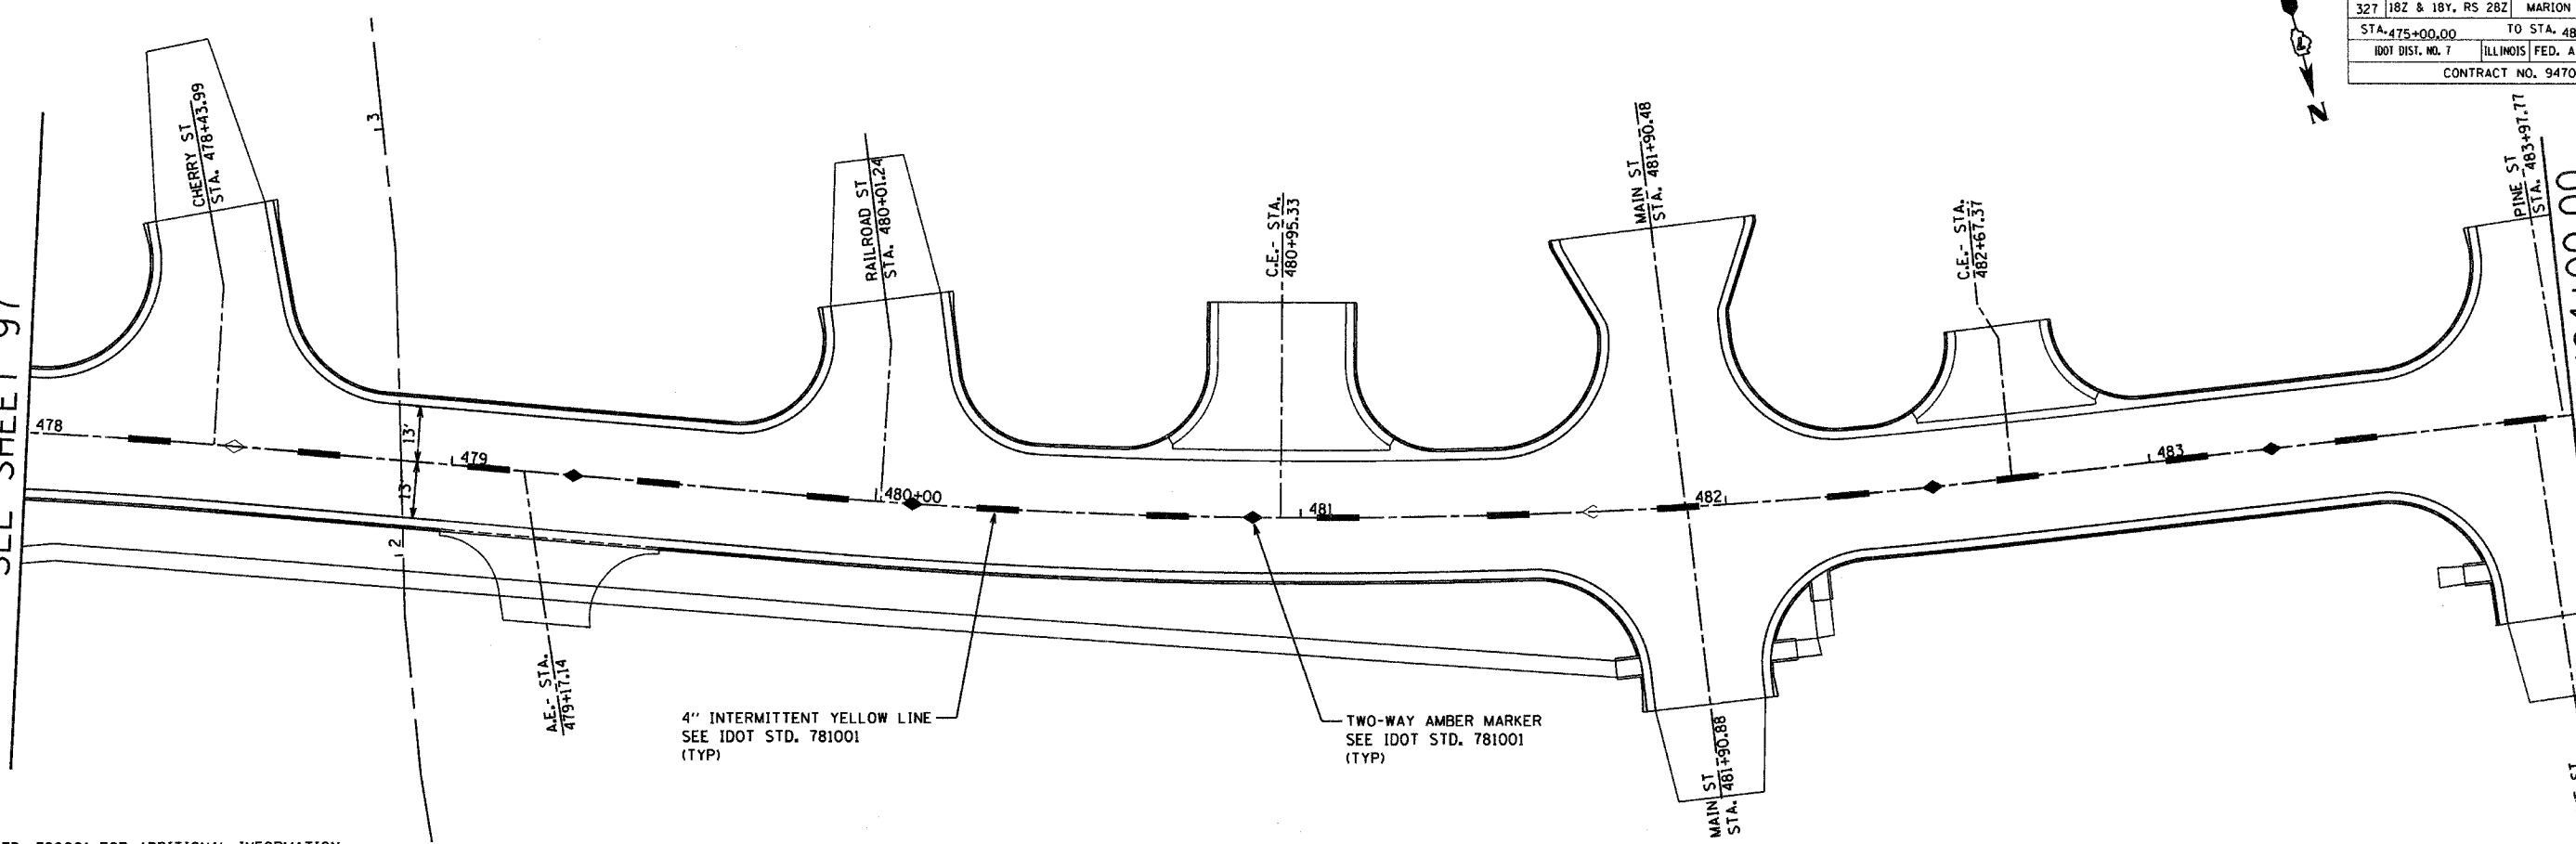

REVISIONS	
NAME	DATE

ILLINOIS DEPARTMENT OF TRANSPORTATION  
**PERMANENT PAVEMENT MARKING**  
SCALE AS NOTED  
DATE 10/20/2005  
DRAWN BY ELA  
CHECKED BY AEF