


F.A.P. RTE.	SECTION	COUNTY	TOTAL SHEETS	SHEET NO.
327	182 & 18Y, RS 282	MARION	221	100
STA. 499+00.00		TO STA. 511+00.00		
IDOT DIST. NO. 7		ILLINOIS FED. AID PROJECT		
CONTRACT NO. 94700				



MATCHLINE STA. 502+00.00  
SEE SHEET 99




MATCHLINE STA. 508+00.00

SEE STD. 780001 FOR ADDITIONAL INFORMATION

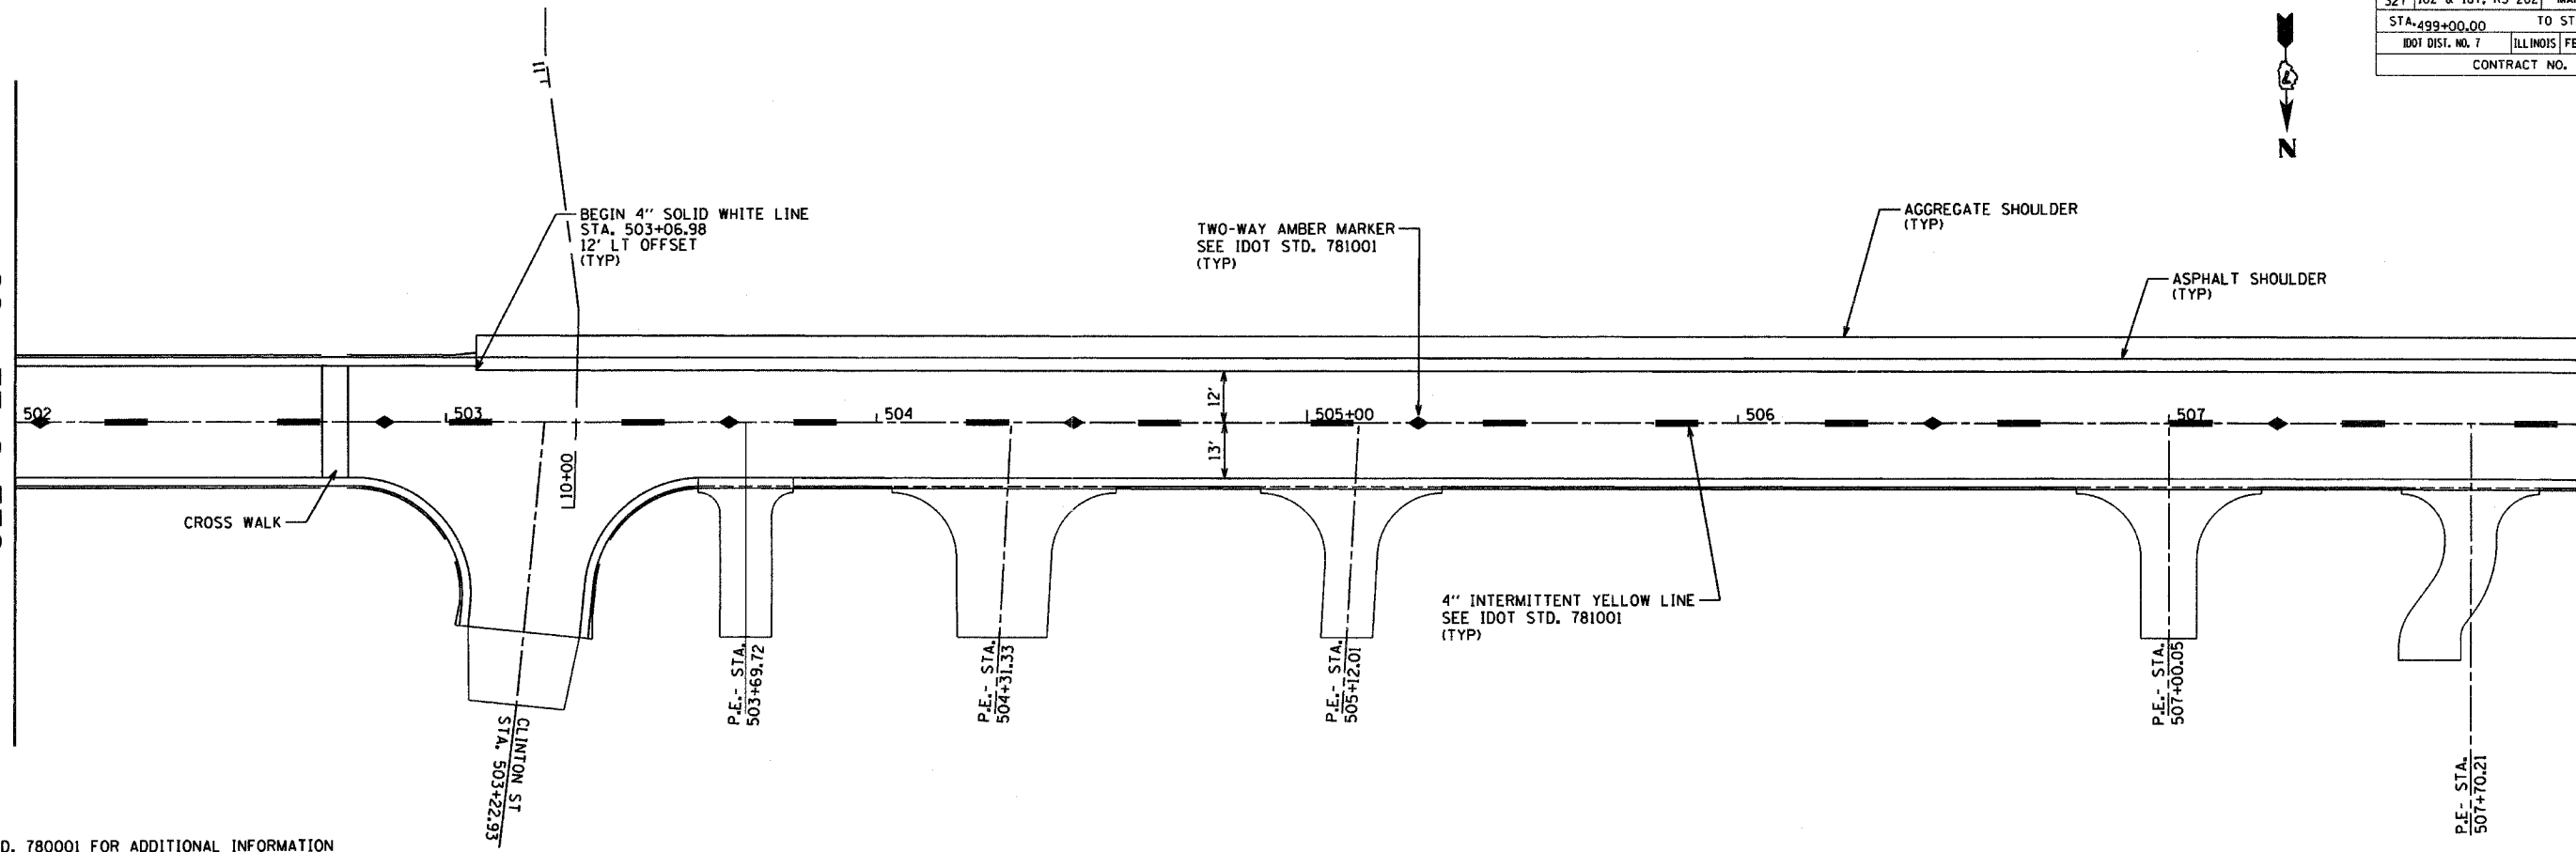

MATCHLINE STA. 508+00.00

MATCHLINE STA. 514+00.00  
SEE SHEET 101

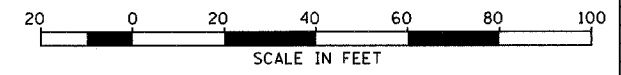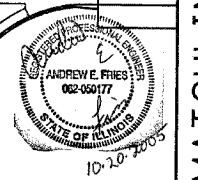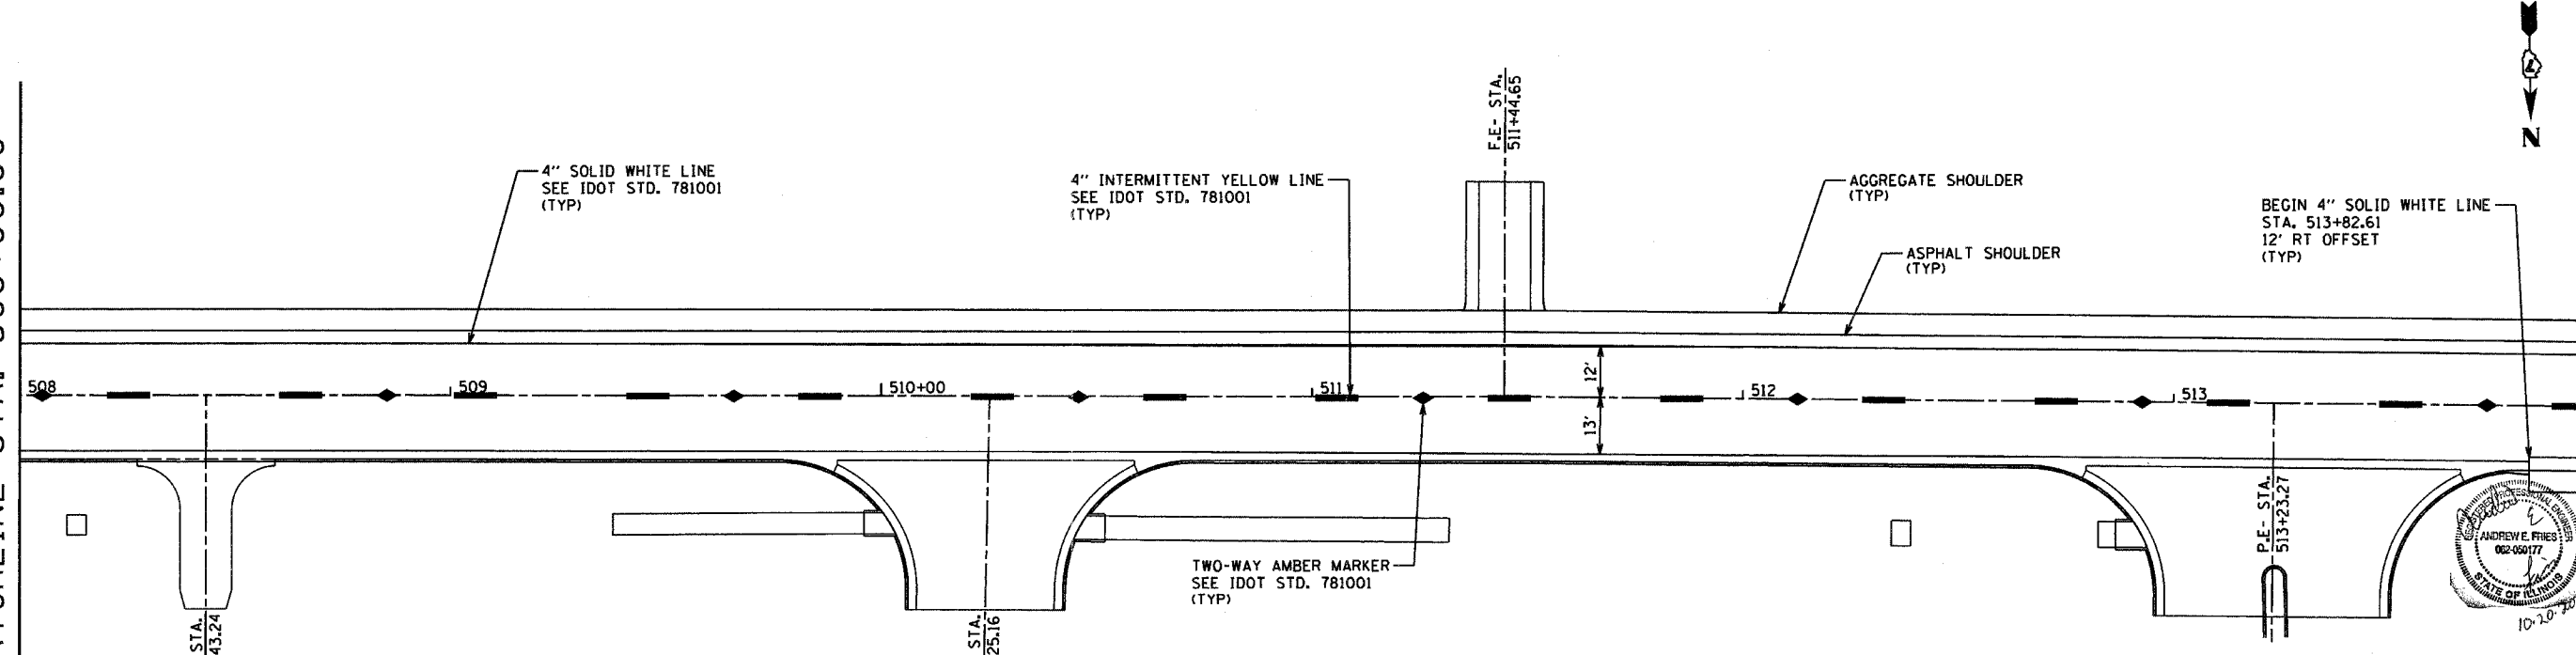

REVISIONS	
NAME	DATE

ILLINOIS DEPARTMENT OF TRANSPORTATION  
**PERMANENT PAVEMENT MARKING**  
SCALE: AS NOTED  
DATE 10/20/2005  
DRAWN BY ELA  
CHECKED BY AEF