

ORIGINAL SURVEY PLOTTED TEMPLATE AREAS CHECKED

NO. _____

BY _____



DATE _____

FINAL SURVEY PLOTTED TEMPLATE AREAS CHECKED

NO. _____

BY _____

DATE _____

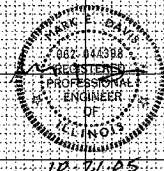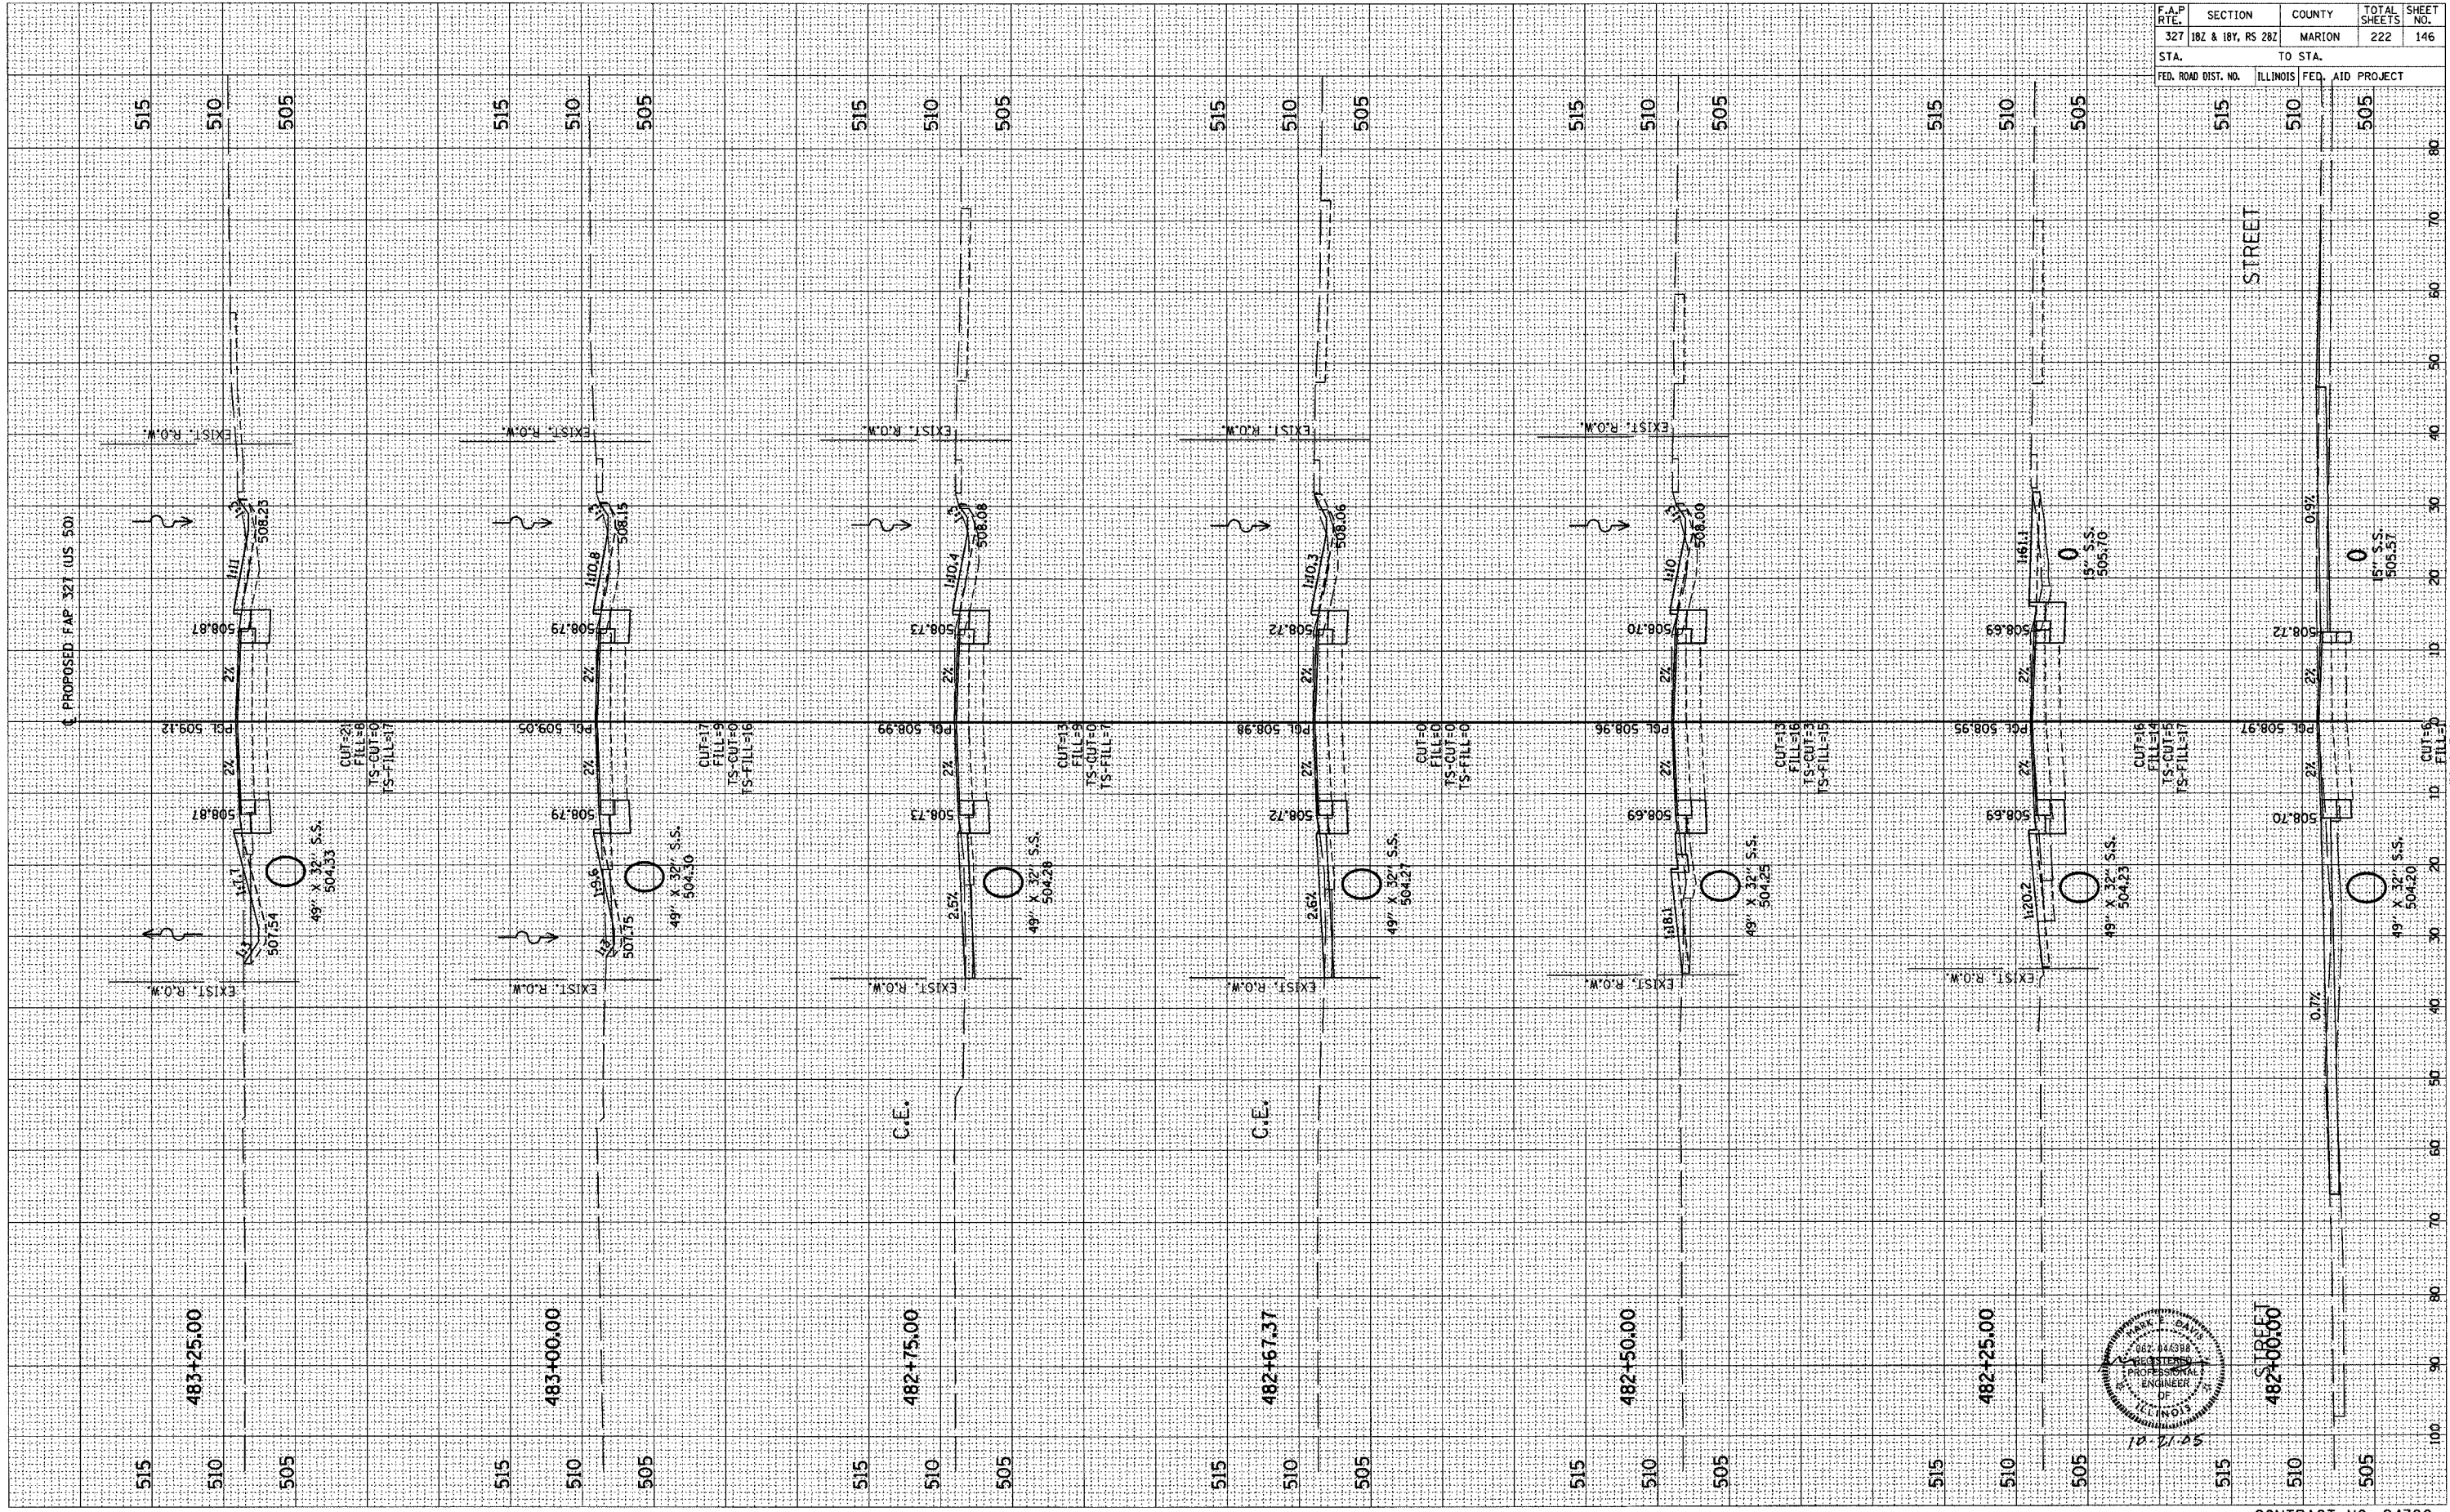

F.A.P. RTE.	SECTION	COUNTY	TOTAL SHEETS	SHEET NO.
327	182 & 18Y, RS 28Z	MARION	222	146
STA.		TO STA.		
FED. ROAD DIST. NO.		ILLINOIS FED. AID PROJECT		

CONTRACT NO. 94700