


ORIGINAL SURVEY
 DRAWING PLOTTED
 TEMPLATE
 NOTE BOOK
 AREAS CHECKED
 NO.

BY _____ DATE _____

BY _____ DATE _____

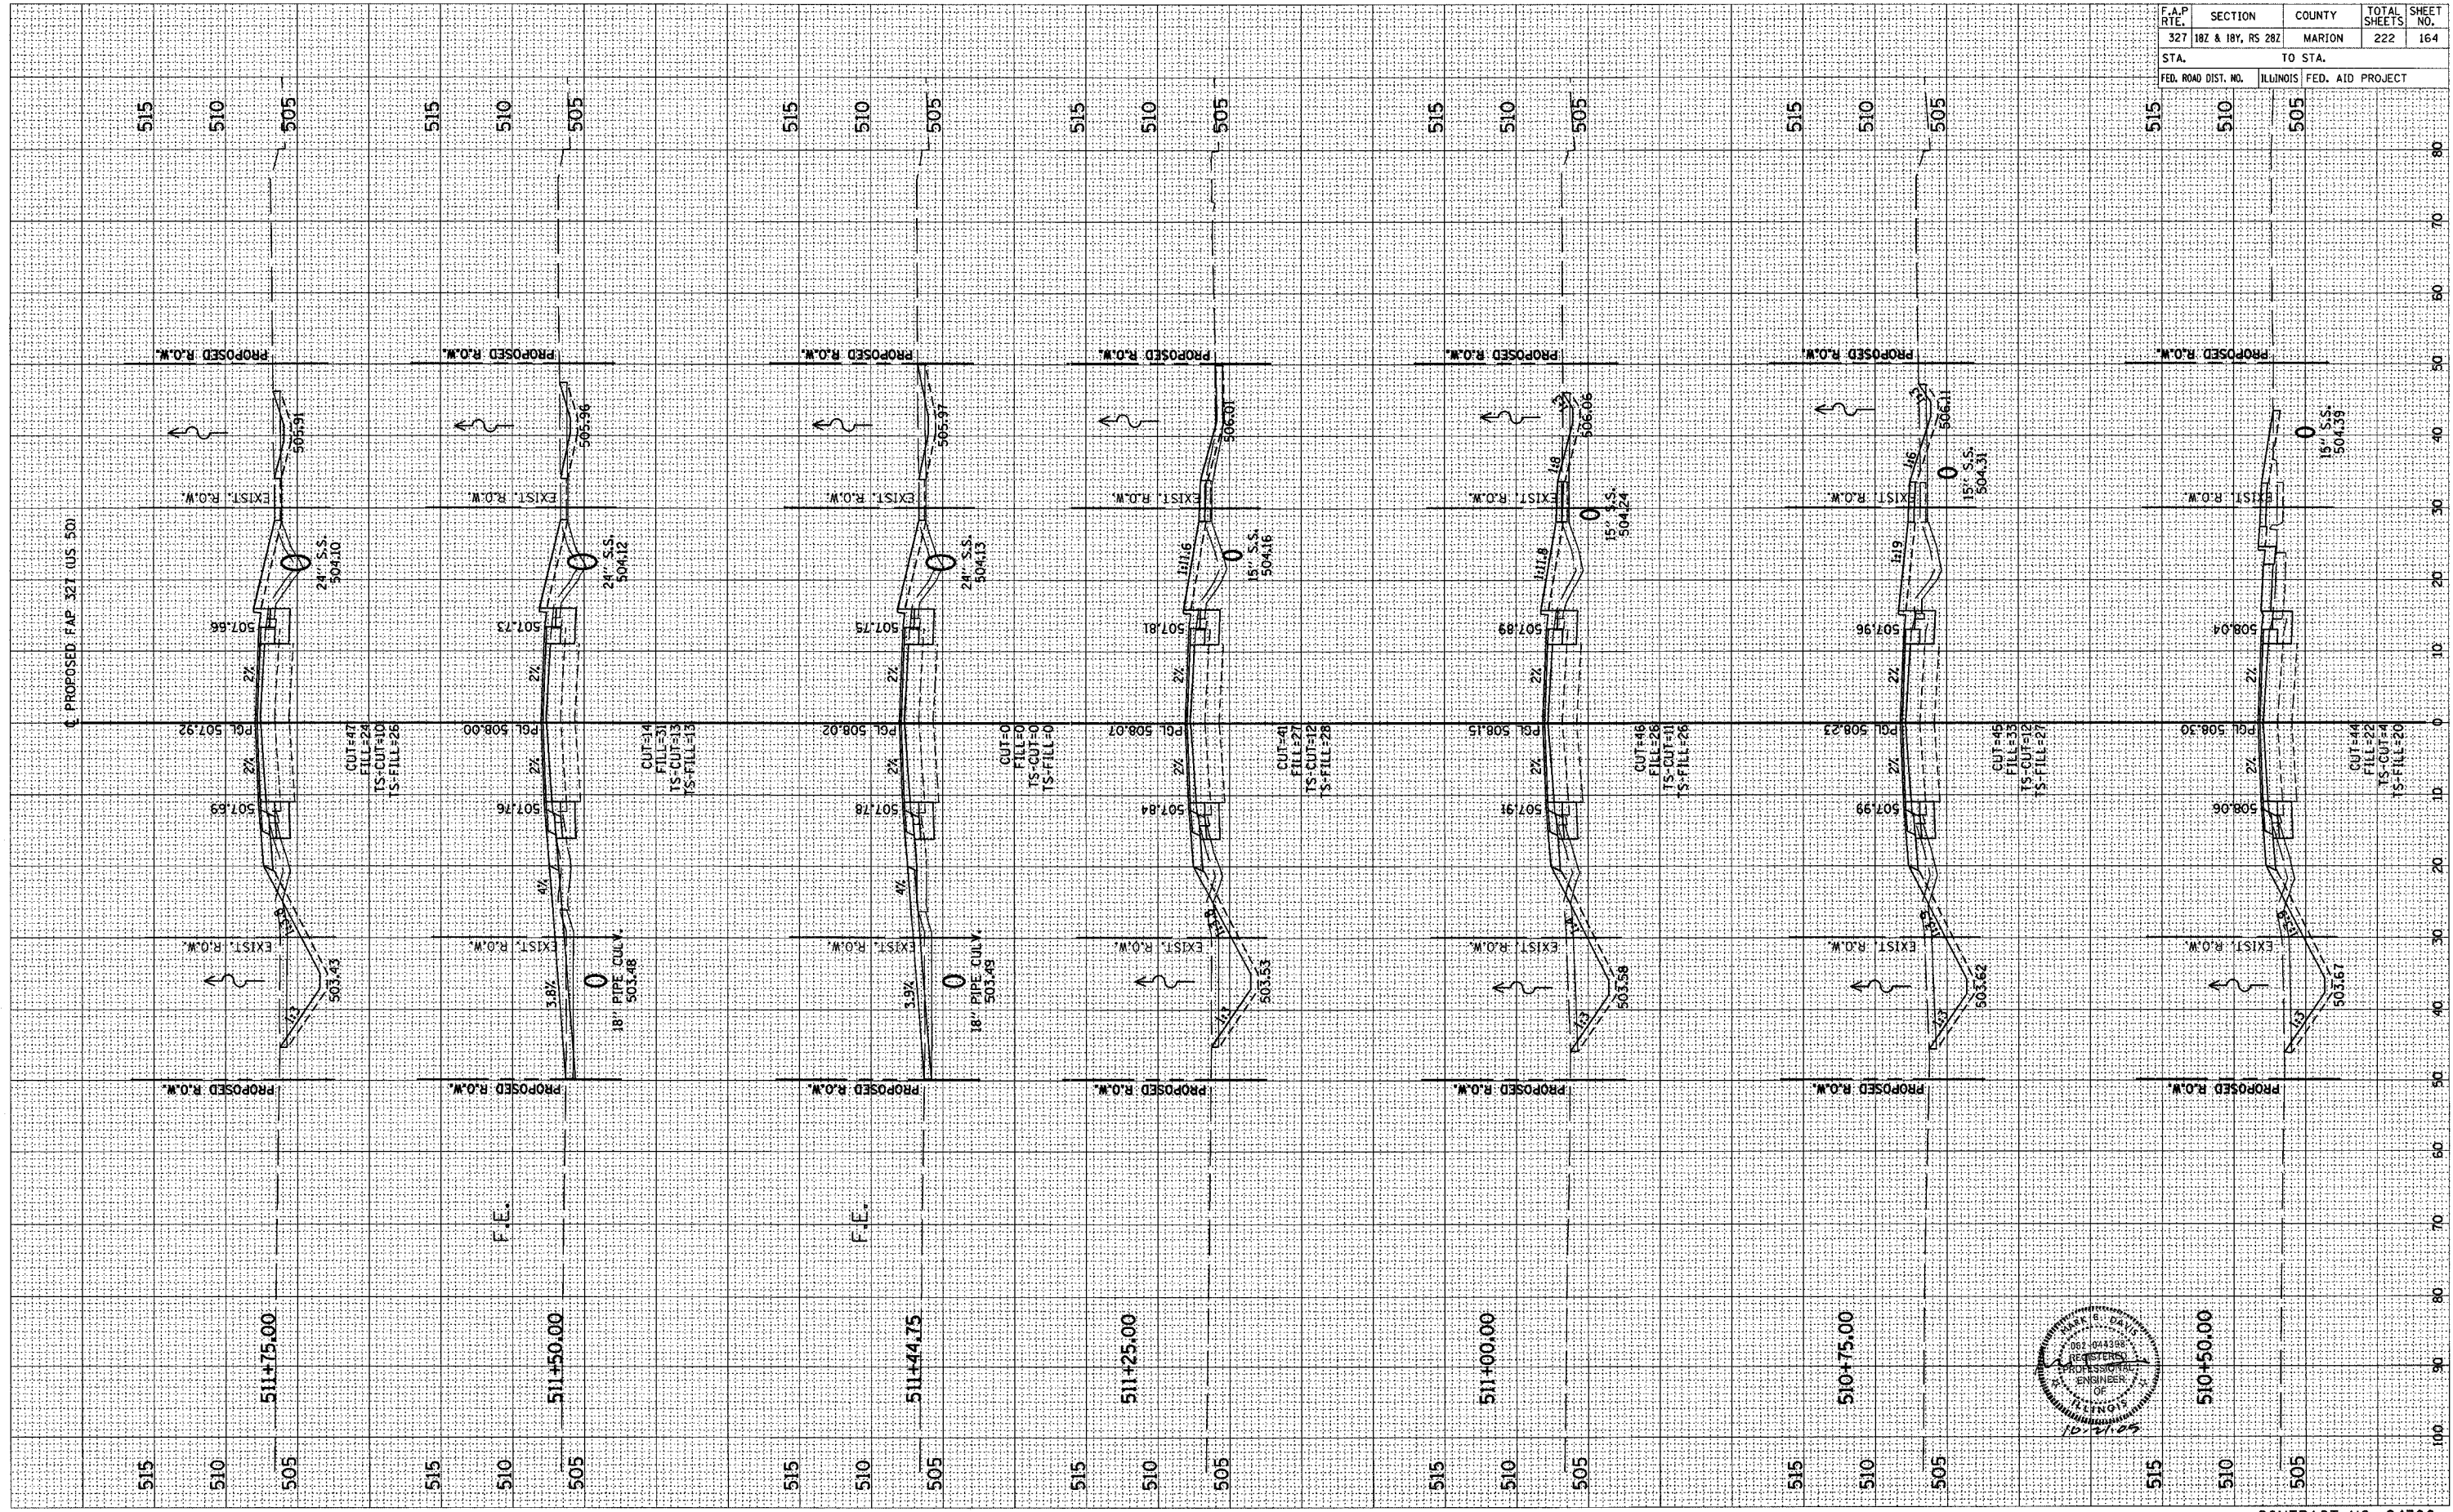

F.A.P. RTE.	SECTION	COUNTY	TOTAL SHEETS	SHEET NO.
327	182 & 18Y, RS 282	MARION	222	164
STA.		TO STA.		
FED. ROAD DIST. NO.		ILLINOIS FED. AID PROJECT		

