
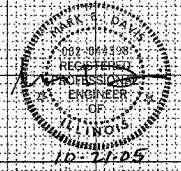


ORIGINAL SURVEY
 SURVEYED BY _____
 DATE _____
 TYPED BY _____
 CHECKED BY _____
 NO. _____

FINAL SURVEY
 SURVEYED BY _____
 DATE _____
 TYPED BY _____
 CHECKED BY _____
 NO. _____

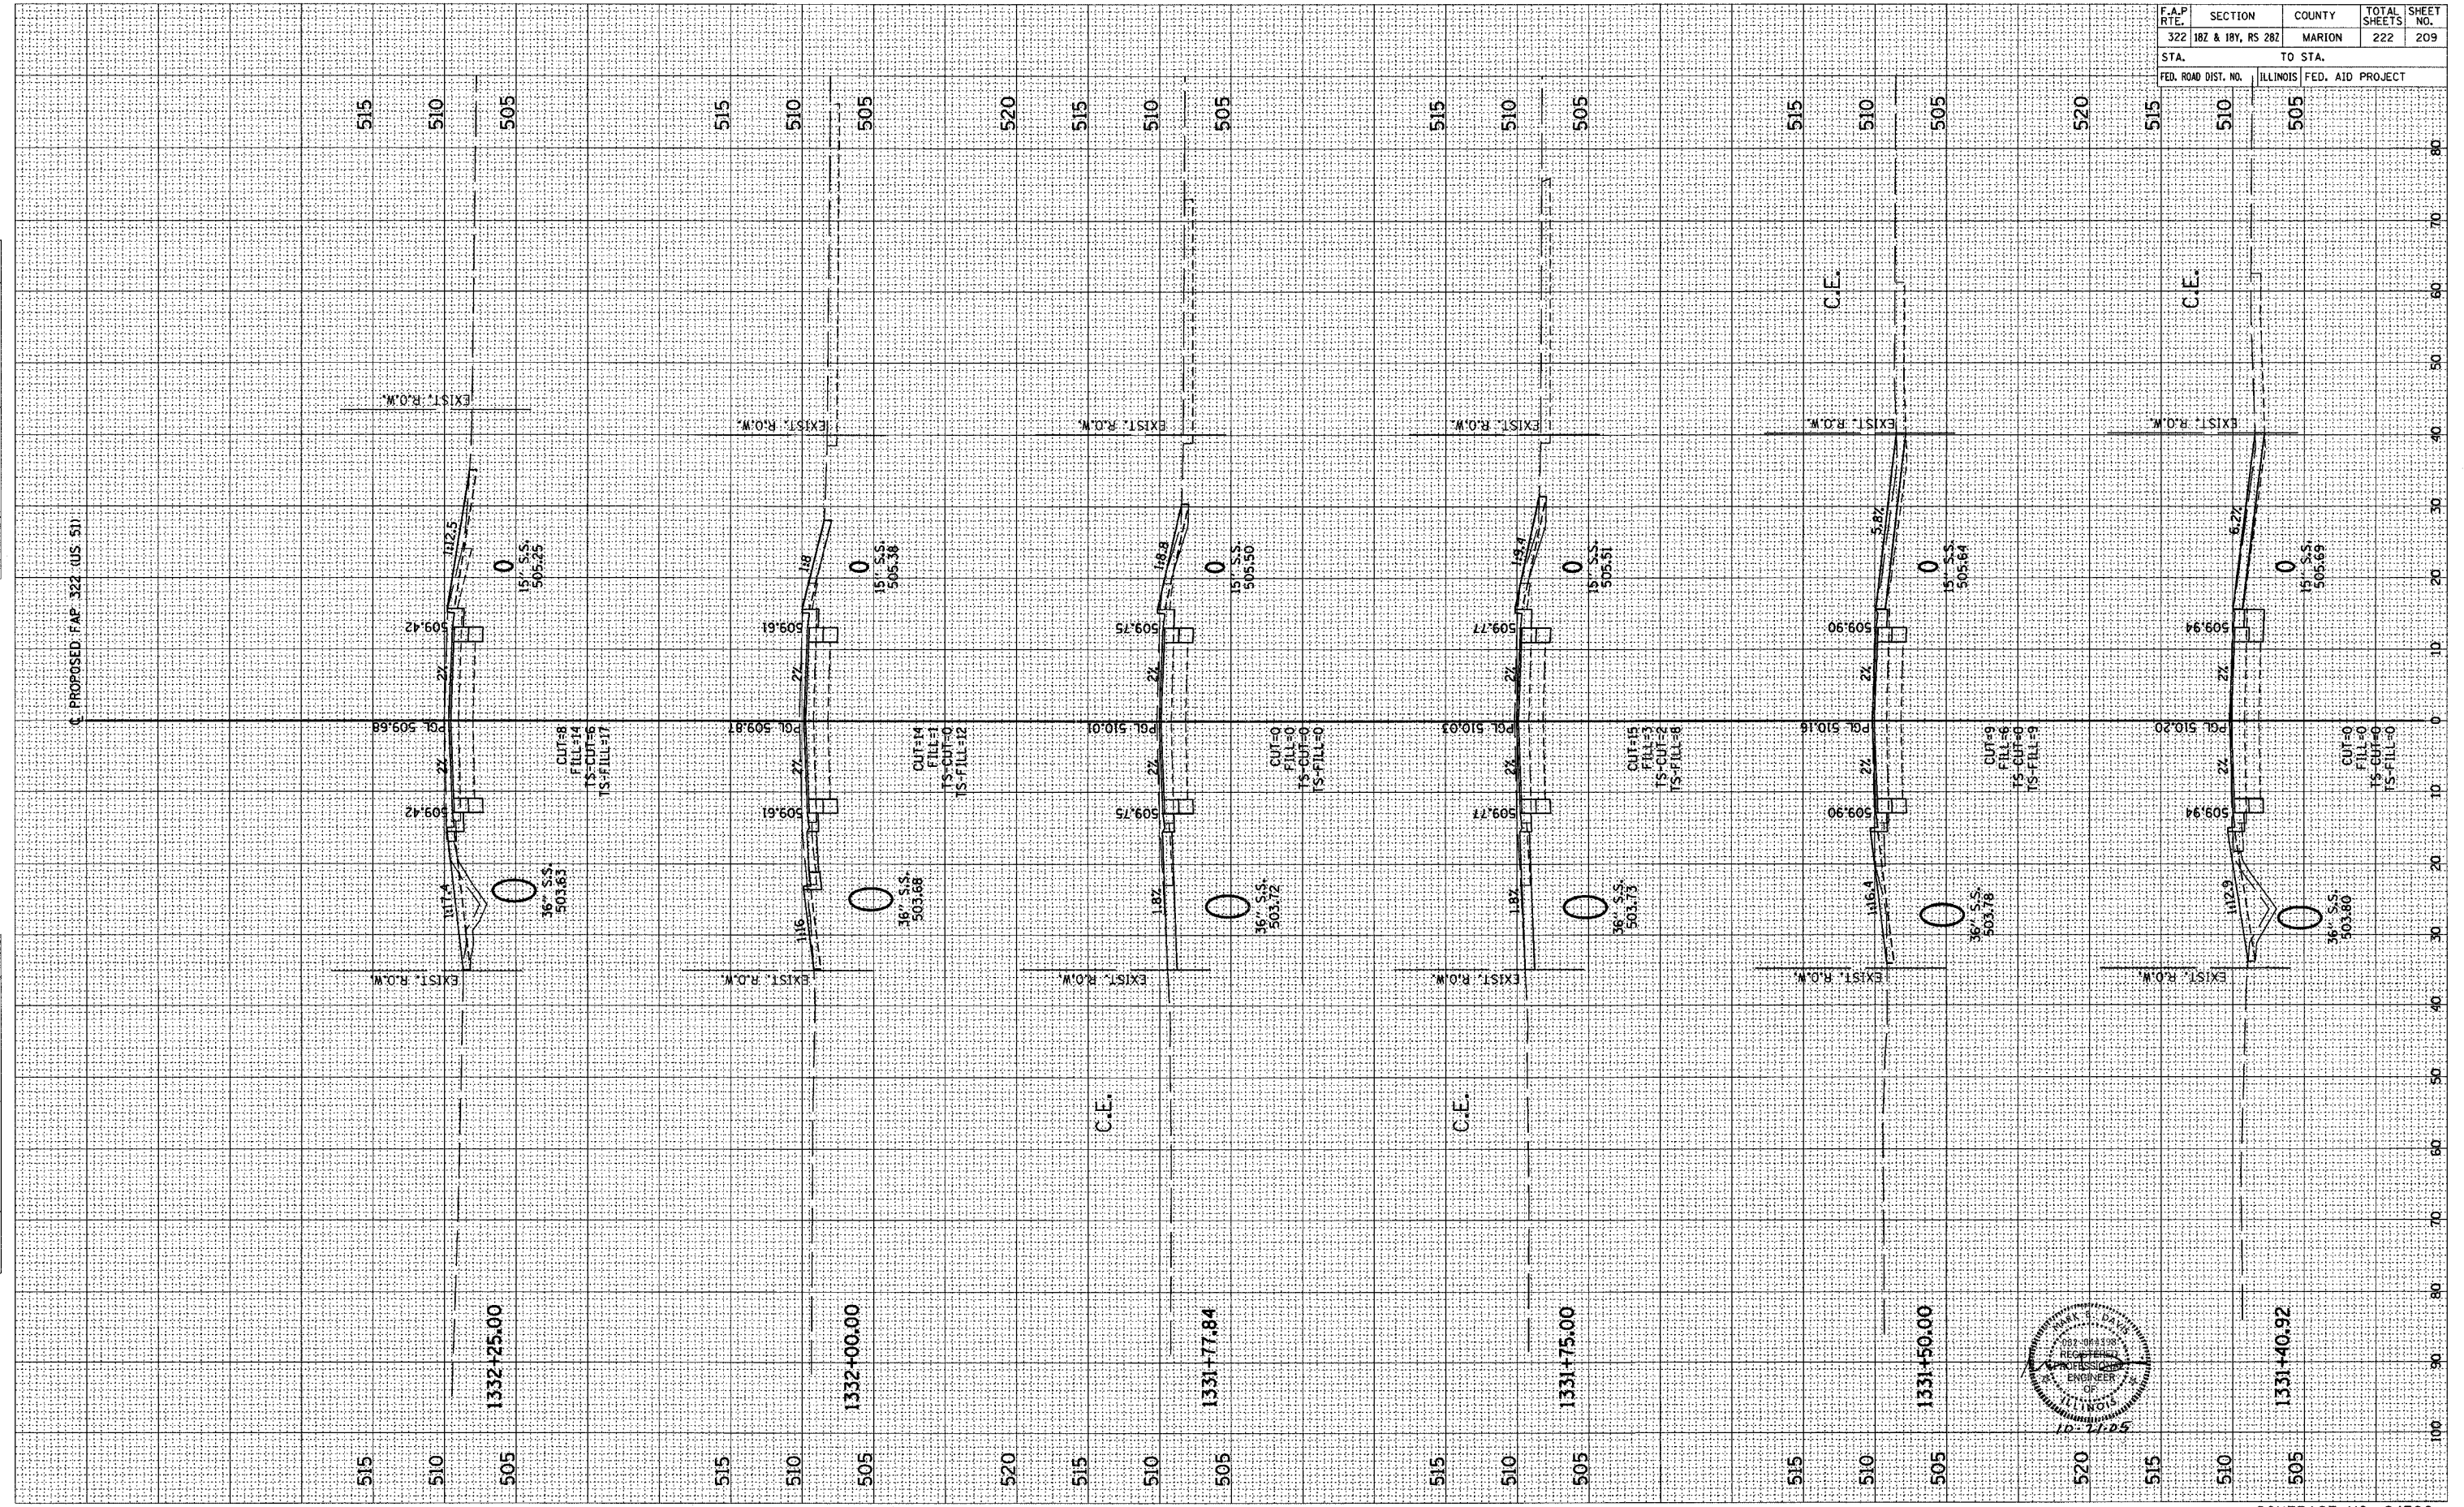

| | | | | |
|---------------------|-------------------|------------------|--------------|-----------|
| F.A.P. RTE. | SECTION | COUNTY | TOTAL SHEETS | SHEET NO. |
| 322 | 182 & 18Y, RS 282 | MARION | 222 | 209 |
| STA. | TO STA. | | | |
| FED. ROAD DIST. NO. | ILLINOIS | FED. AID PROJECT | | |