



F.A.U. RTE.	SECTION	COUNTY	TOTAL SHEETS	SHEET NO.
9315	00-00032-00-RP	MONROE	49	10
STA.	TO STA.			
FED. ROAD DIST. NO.	ILLINOIS	FED. AID PROJECT		
CONTRACT NO. 97264				

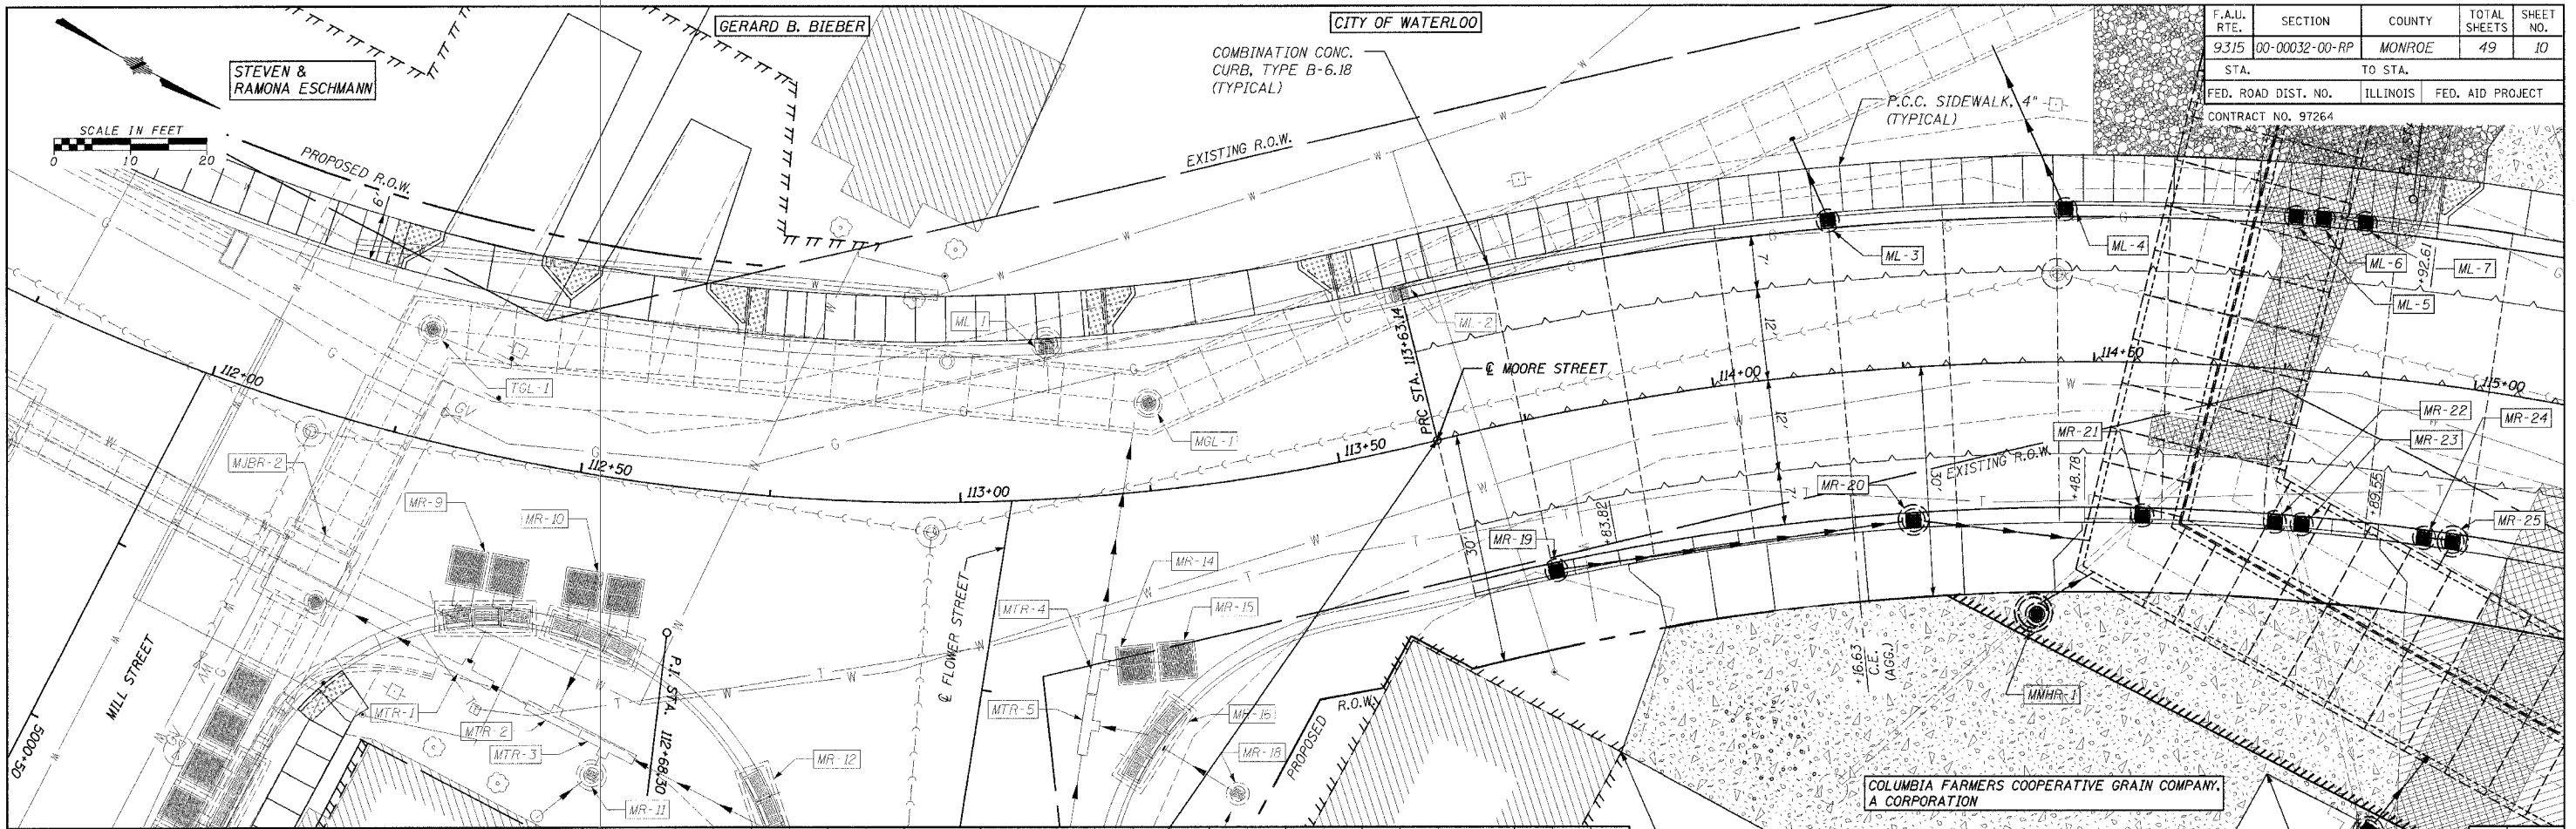

DATE	
BY	
REVISION	
NO.	
DATE	
BY	
REVISION	
NO.	

DATE	
BY	
REVISION	
NO.	
DATE	
BY	
REVISION	
NO.	

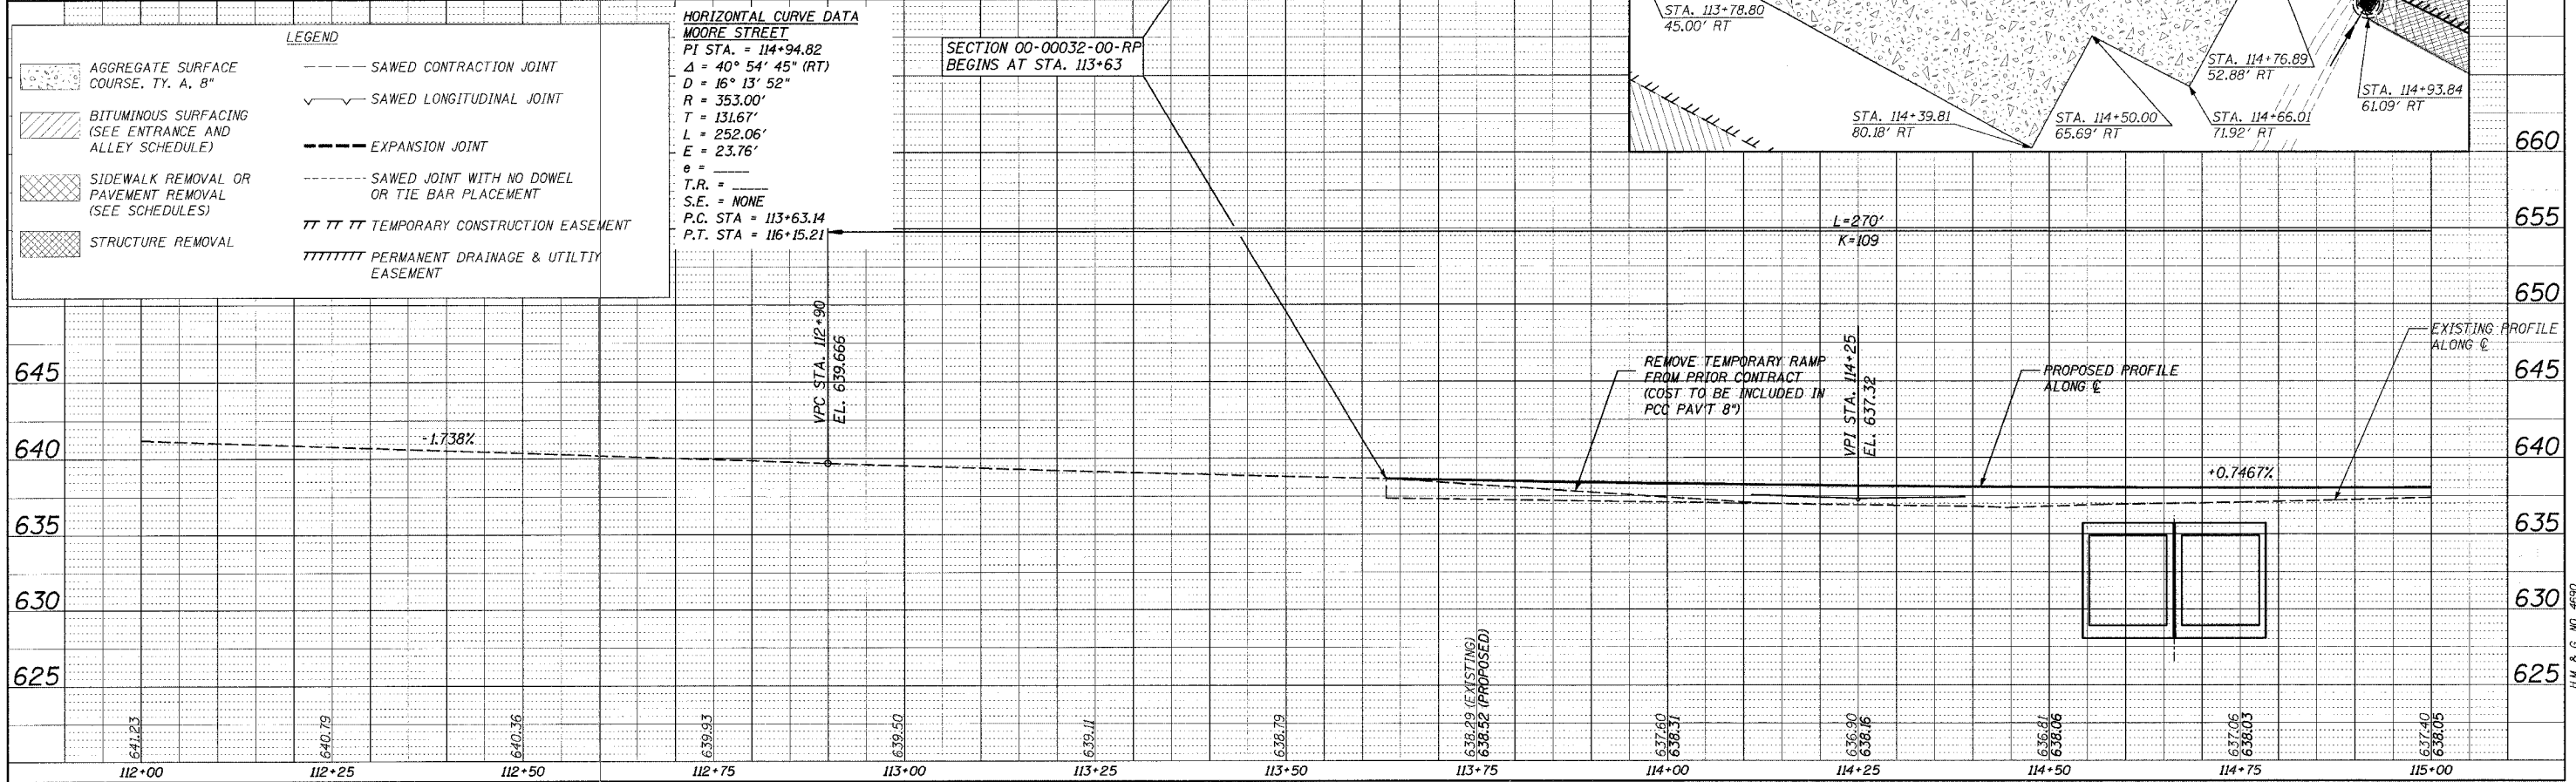

**HORIZONTAL CURVE DATA
MOORE STREET**
 P.I. STA. = 114+94.82
 $\Delta = 40^\circ 54' 45''$ (RT)
 $D = 16^\circ 13' 52''$
 $R = 353.00'$
 $T = 131.67'$
 $L = 252.06'$
 $E = 23.76'$
 $e =$
 $T.R. =$
 $S.E. = NONE$
 P.C. STA. = 113+63.14
 P.T. STA. = 116+15.21

SECTION 00-00032-00-RP
 BEGINS AT STA. 113+63