



F.A.U. RTE.	SECTION	COUNTY	TOTAL SHEETS	SHEET NO.
9315	00-00032-00-RP	MONROE	49	11
STA. TO STA.		FED. ROAD DIST. NO. ILLINOIS FED. AID PROJECT		
CONTRACT NO. 97264				

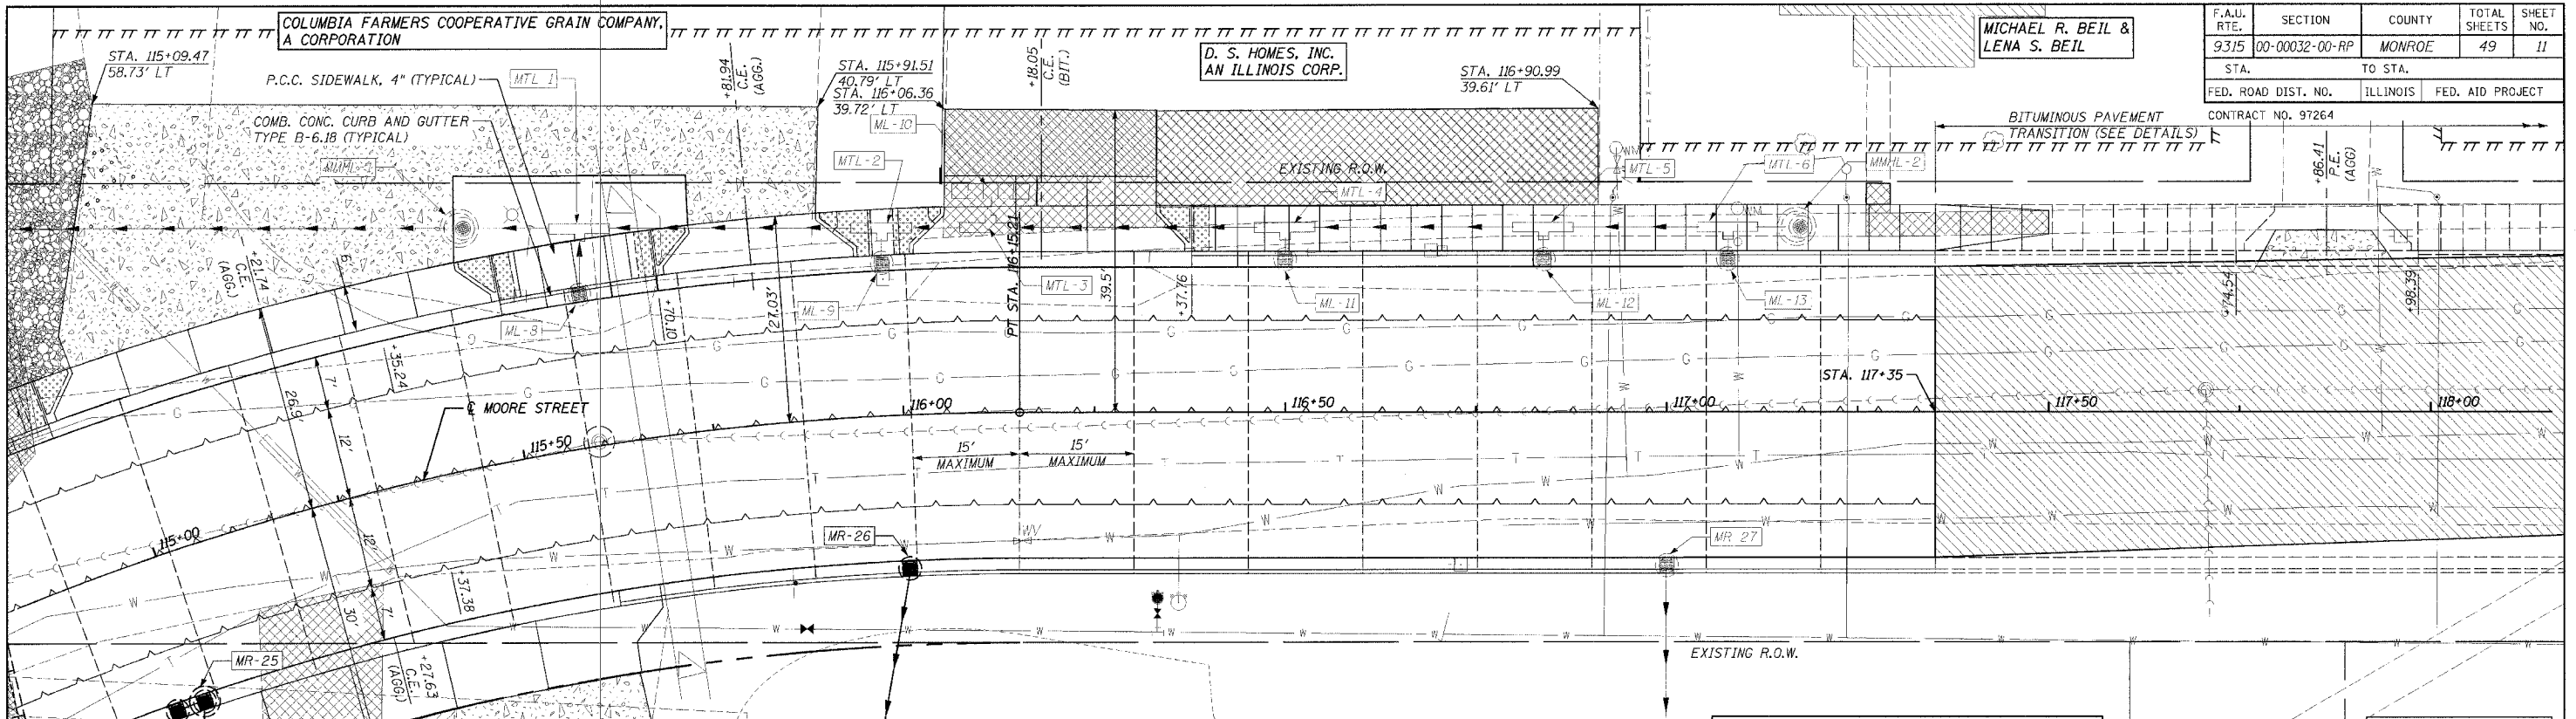

PLAN
 SURVEYED
 PLOTTED
 NOTE BOOK
 NO. _____



HORIZONTAL CURVE DATA
MOORE STREET
 PT STA. = 114+94.82
 $\Delta = 40^\circ 54' 45''$ (RT)
 $D = 16^\circ 13' 52''$
 $R = 353.00'$
 $T = 131.67'$
 $L = 252.06'$
 $E = 23.76'$
 $e =$
 $T.R. =$
 $S.E. = NONE$
 $P.C. STA = 113+63.14$
 $P.T. STA = 116+15.21$

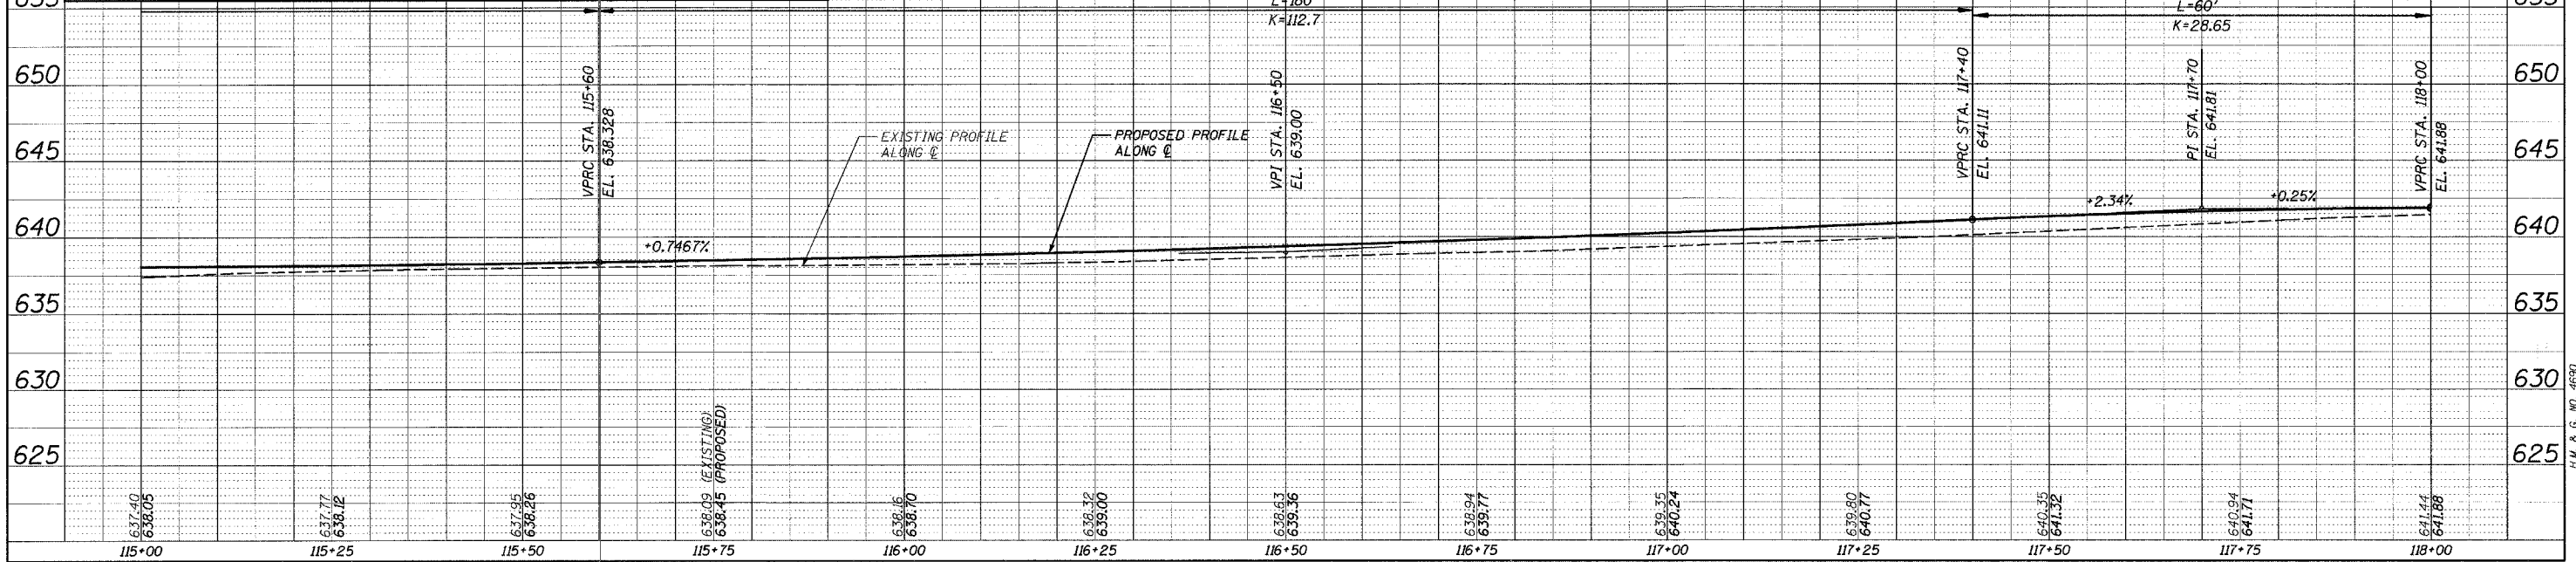

PROFILE
 SURVEYED
 PLOTTED
 NOTE BOOK
 NO. _____

LEGEND

	AGGREGATE SURFACE COURSE, TY. A, 8"		SAWED CONTRACTION JOINT
	BITUMINOUS SURFACING (SEE ENTRANCE AND ALLEY SCHEDULE)		SAWED LONGITUDINAL JOINT
	SIDEWALK REMOVAL OR PAVEMENT REMOVAL (SEE SCHEDULES)		EXPANSION JOINT
	STRUCTURE REMOVAL		SAWED JOINT WITH NO DOWEL OR TIE BAR PLACEMENT
			TEMPORARY CONSTRUCTION EASEMENT
			PERMANENT DRAINAGE & UTILITY EASEMENT

CAAD FILE: I4650\FBP4650.DGN
 PLOTTED: 8/04/08