
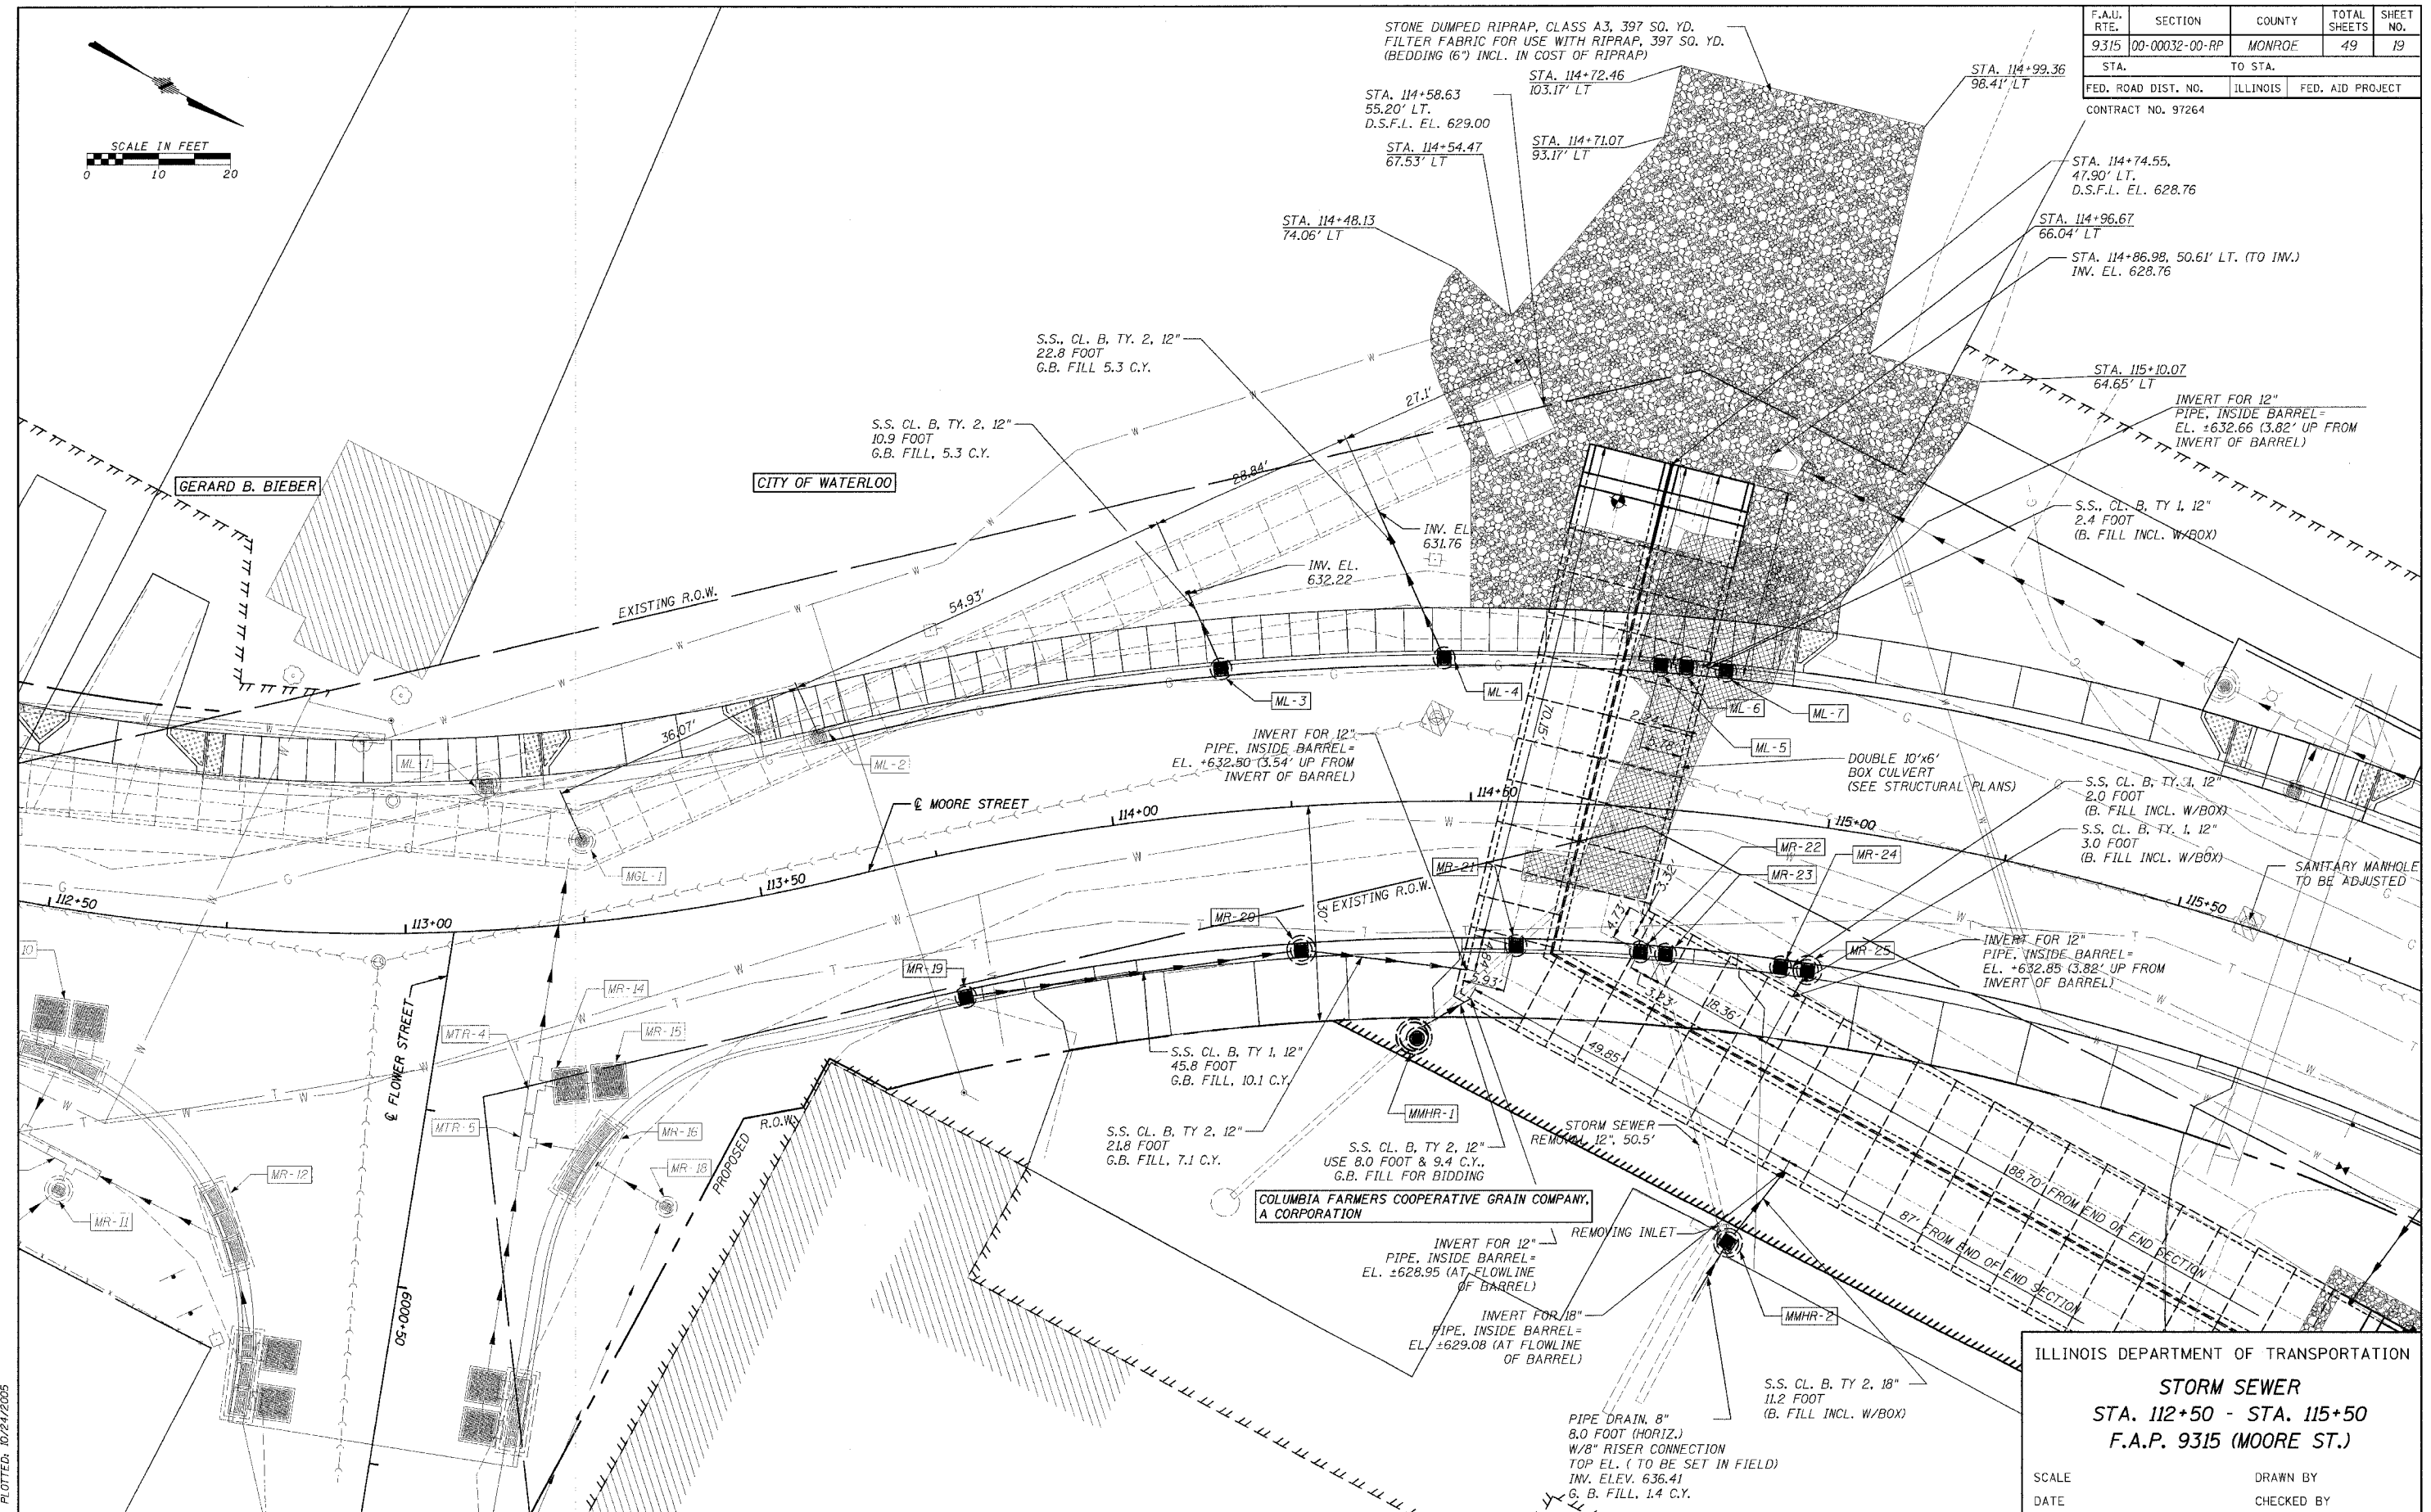


F.A.U. RTE.	SECTION	COUNTY	TOTAL SHEETS	SHEET NO.
9315	00-00032-00-RP	MONROE	49	19
STA.	TO STA.	ILLINOIS	FED. AID PROJECT	
			CONTRACT NO. 97264	

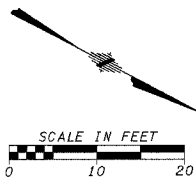

ILLINOIS DEPARTMENT OF TRANSPORTATION  
**STORM SEWER**  
 STA. 112+50 - STA. 115+50  
 F.A.P. 9315 (MOORE ST.)

SCALE \_\_\_\_\_ DRAWN BY \_\_\_\_\_  
 DATE \_\_\_\_\_ CHECKED BY \_\_\_\_\_

CADD FILE: /4690/FBSS5F4690.DGN  
 PLOTTED: 10/24/2005

H.M. & G. NO. 4690