
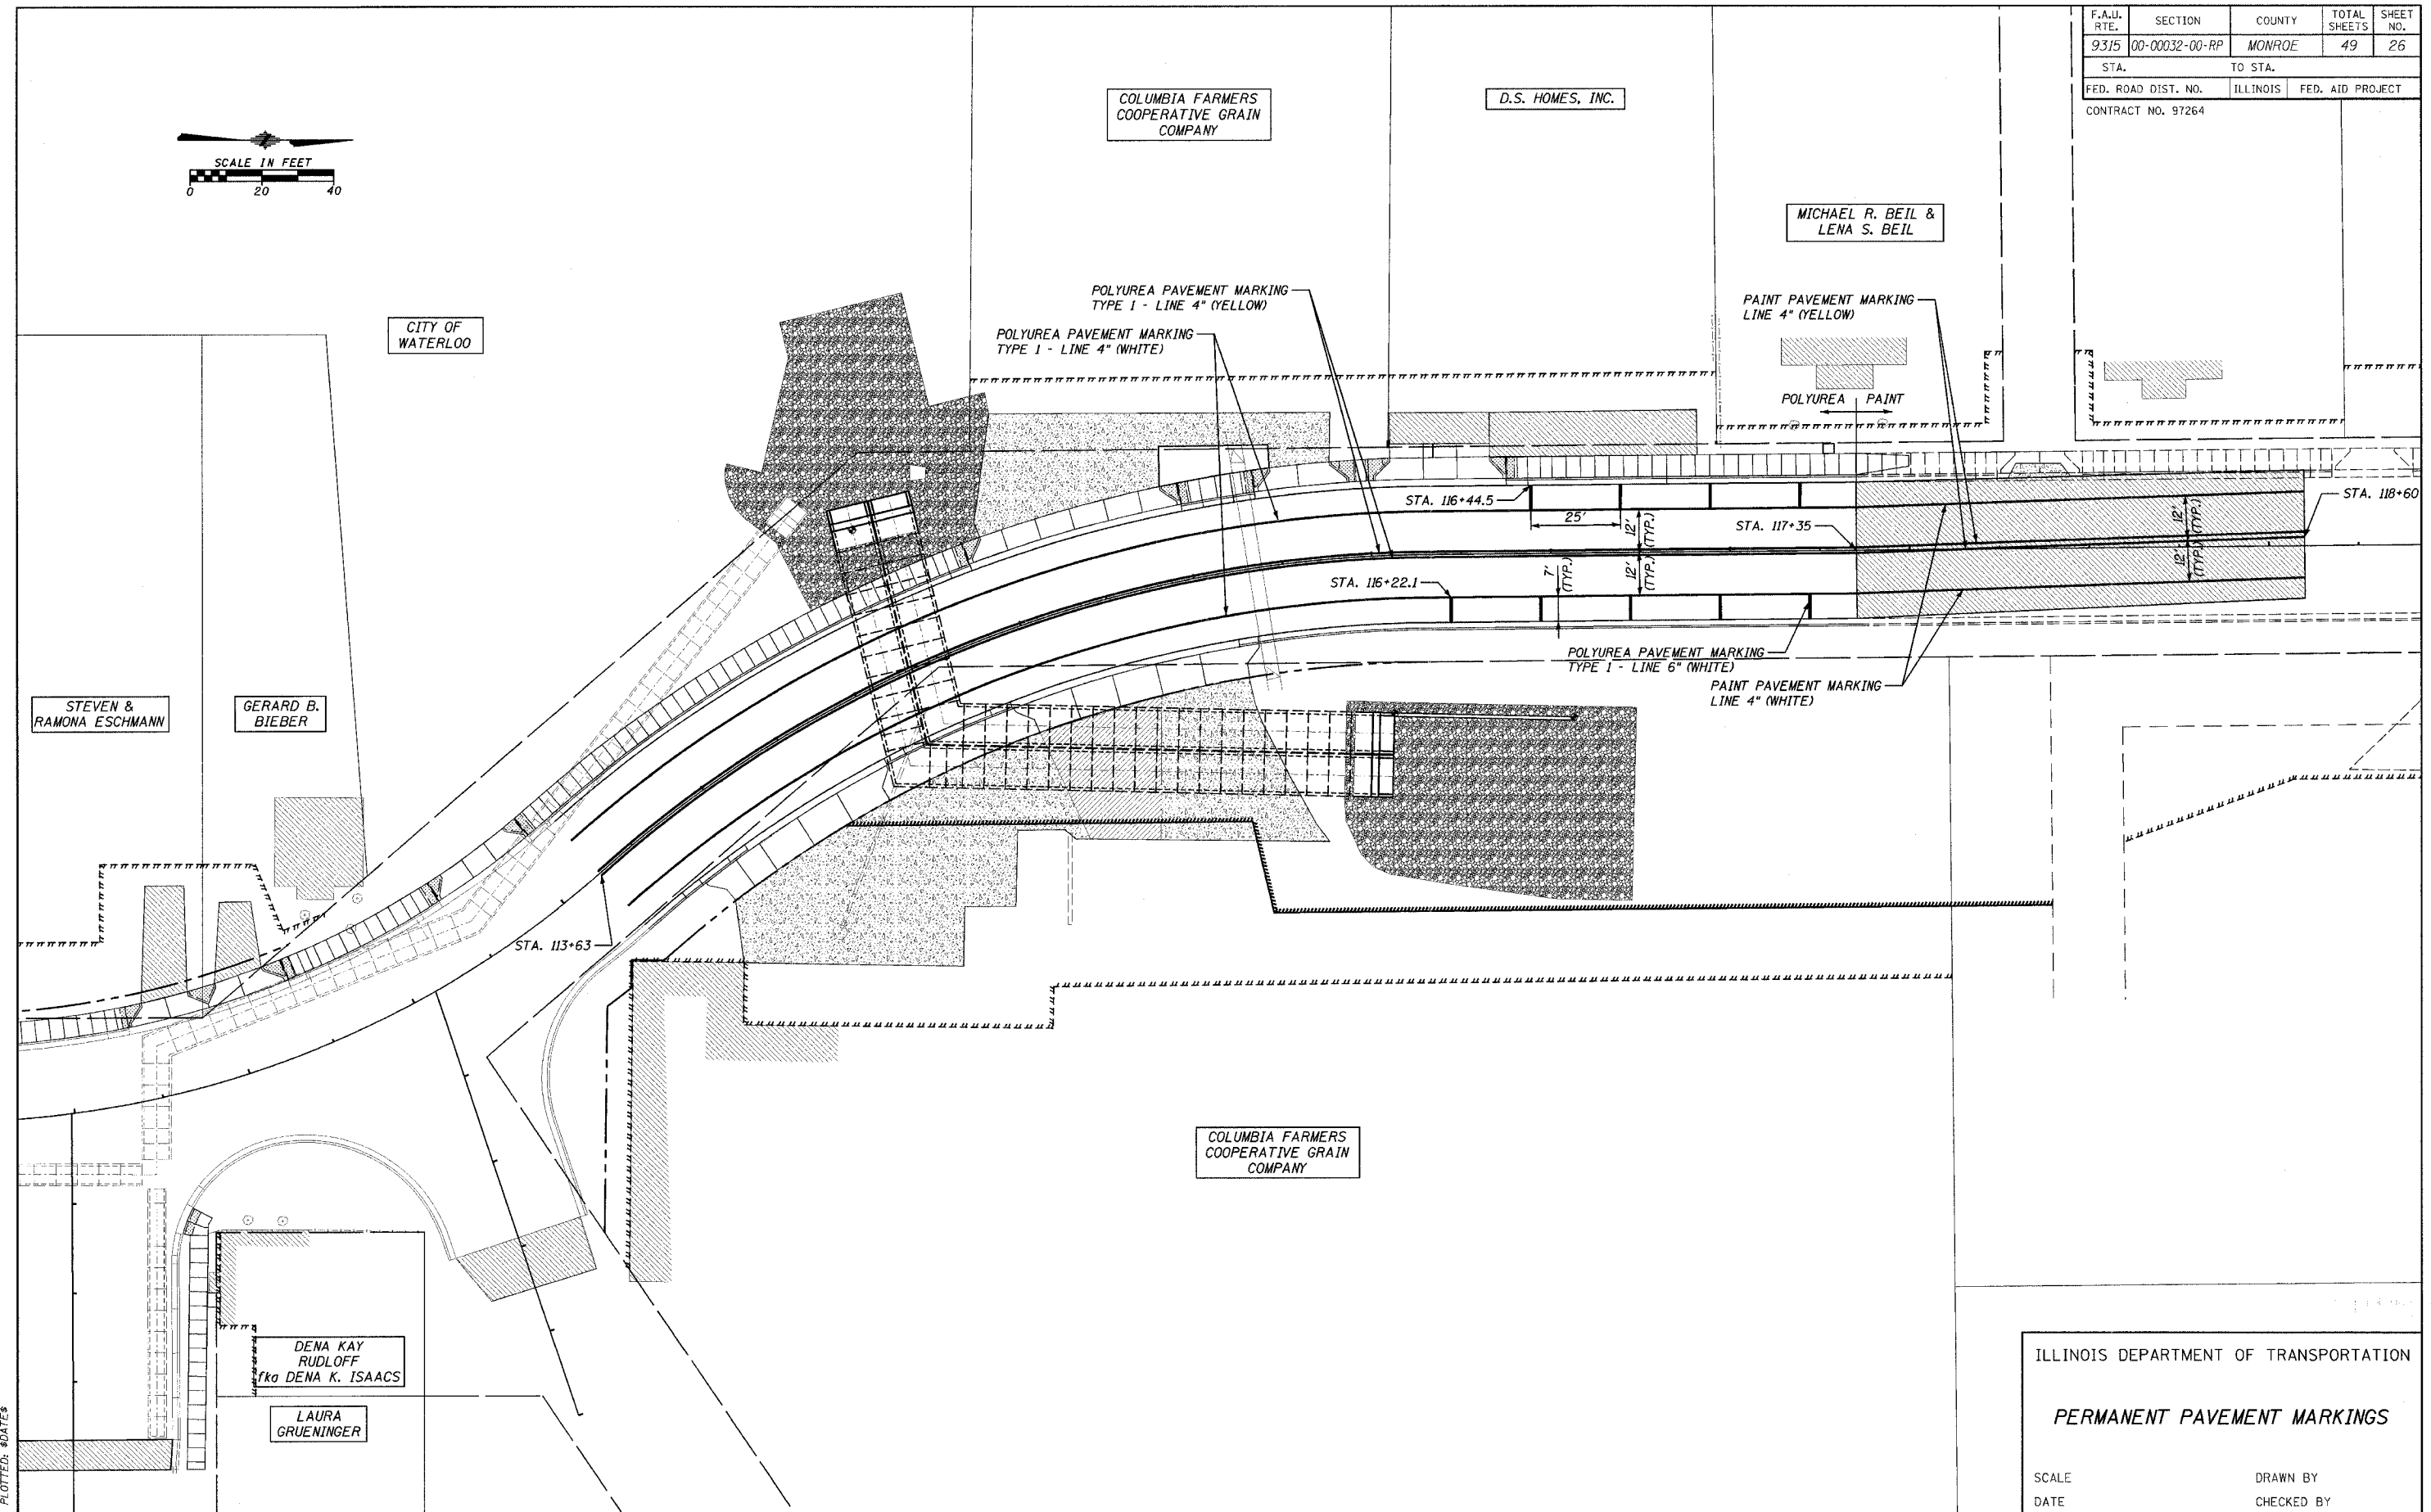


F.A.J. RTE.	SECTION	COUNTY	TOTAL SHEETS	SHEET NO.
9315	00-00032-00-RP	MONROE	49	26
STA.	TO STA.			
	ILLINOIS		FED. AID PROJECT	
CONTRACT NO. 97264				

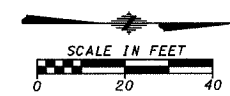

CADD FILE: /4690/FBSTRIP/ING4690.DGN
PLOTTED: #DATE#

H.M. & G. NO. 4690

ILLINOIS DEPARTMENT OF TRANSPORTATION

PERMANENT PAVEMENT MARKINGS

SCALE _____ DRAWN BY _____
DATE _____ CHECKED BY _____