


65 60 55 50 45 40 35 30 25 20 15 10 5 0 5 10 15 20 25 30 35 40 45 50 55 60 65 70 75

F.A. RTE.	SECTION	COUNTY	TOTAL SHEETS	SHEET NO.
9315	00-00032-00-RP	MONROE	49	31
STA.		TO STA.		
FED. ROAD DIST. NO.		ILLINOIS FED. AID PROJECT		
CONTRACT NO. 97264				

FINAL SURVEY	DATE
NOTE BOOK	BY
PLANNING	DATE
DESIGN	BY
CONSTRUCTION	DATE

ORIGINAL SURVEY	DATE
NOTE BOOK	BY
PLANNING	DATE
DESIGN	BY
CONSTRUCTION	DATE

CADD FILE: 4690/FBx6.11375-11850.f.dgn
 PLOTTED: 10/24/2005

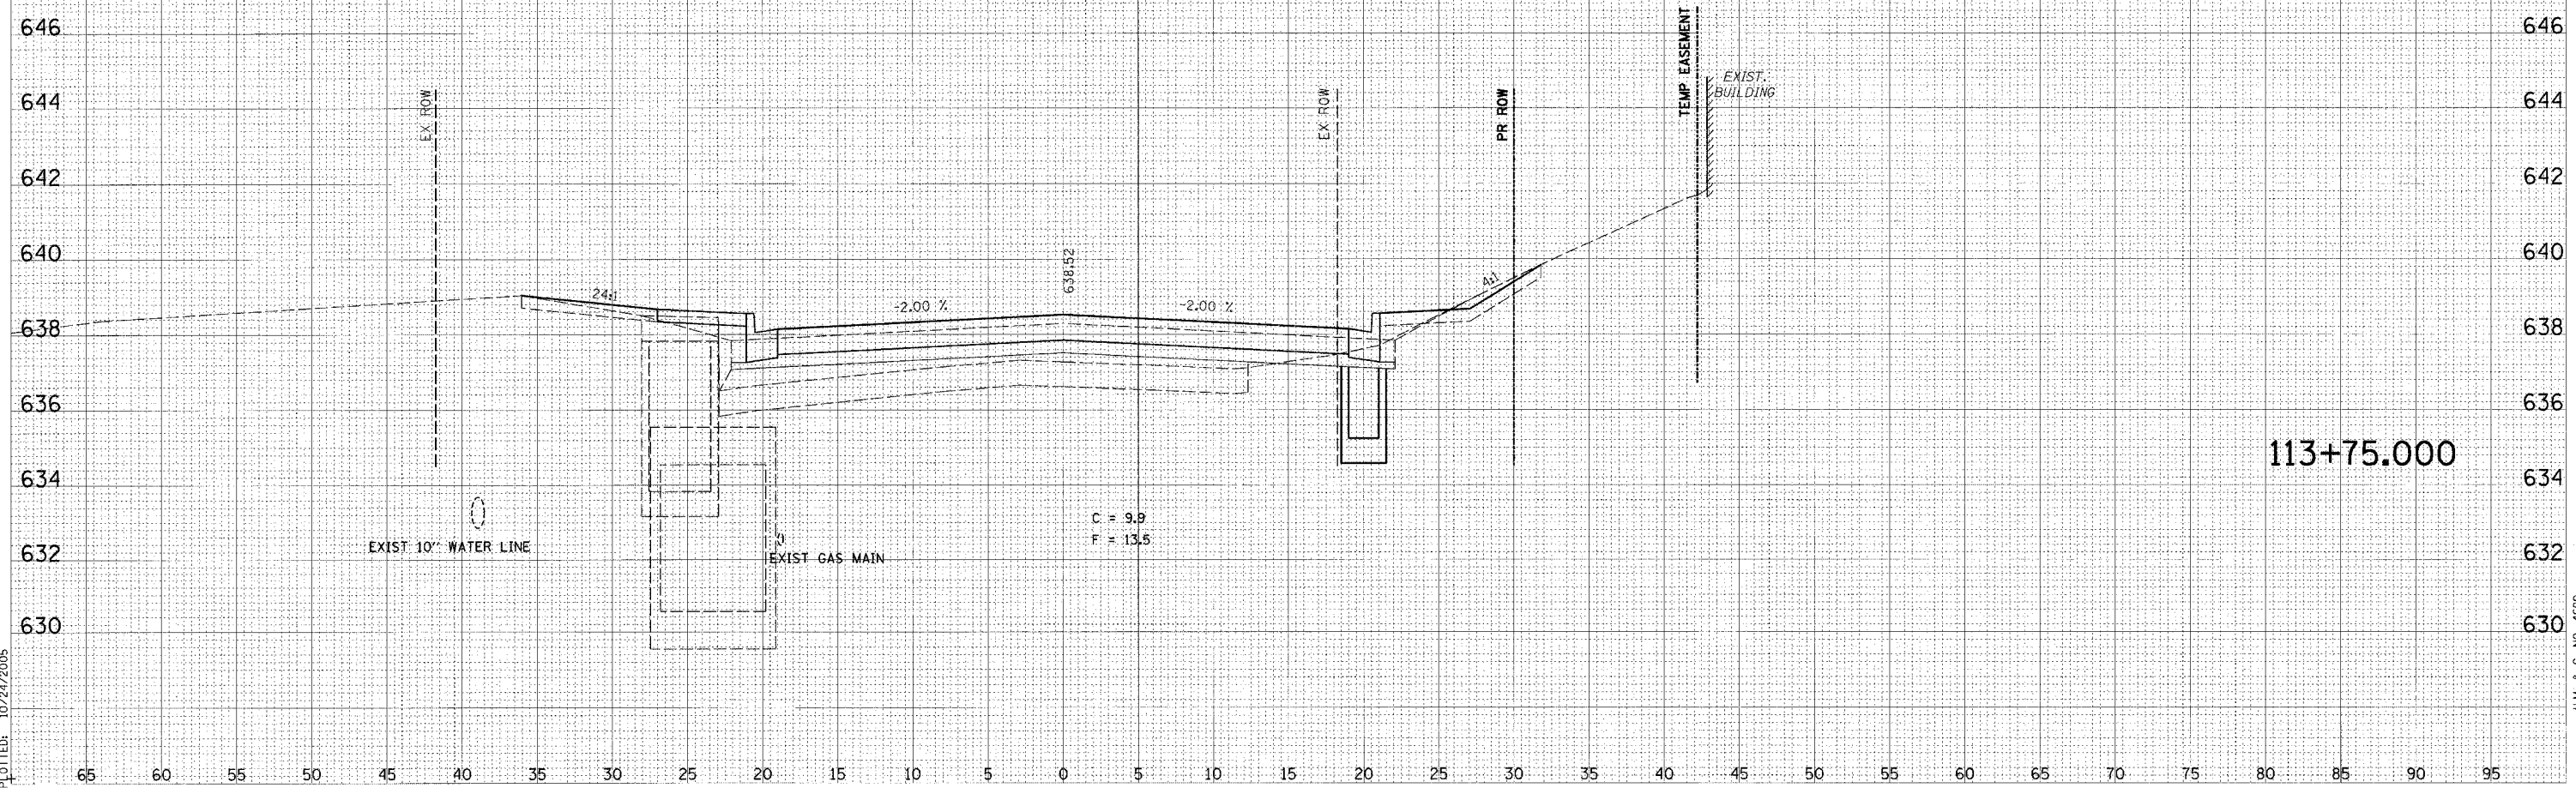

C = 9.9
 F = 13.5

113+75.000

H.M. & G. NO. 4690