


F.A. RTE.	SECTION	COUNTY	TOTAL SHEETS	SHEET NO.
9315	00-00032-00-PP	MONROE	49	34
STA.		TO STA.		
FED. ROAD DIST. NO.		ILLINOIS FED. AID PROJECT		
CONTRACT NO. 97264				

DATE	
BY	
DESIGNED	
PLOTTED	
TEMPLATE	
AREAS CHECKED	
DATE	
BY	
DESIGNED	
PLOTTED	
TEMPLATE	
AREAS CHECKED	

DATE	
BY	
DESIGNED	
PLOTTED	
TEMPLATE	
AREAS CHECKED	
DATE	
BY	
DESIGNED	
PLOTTED	
TEMPLATE	
AREAS CHECKED	

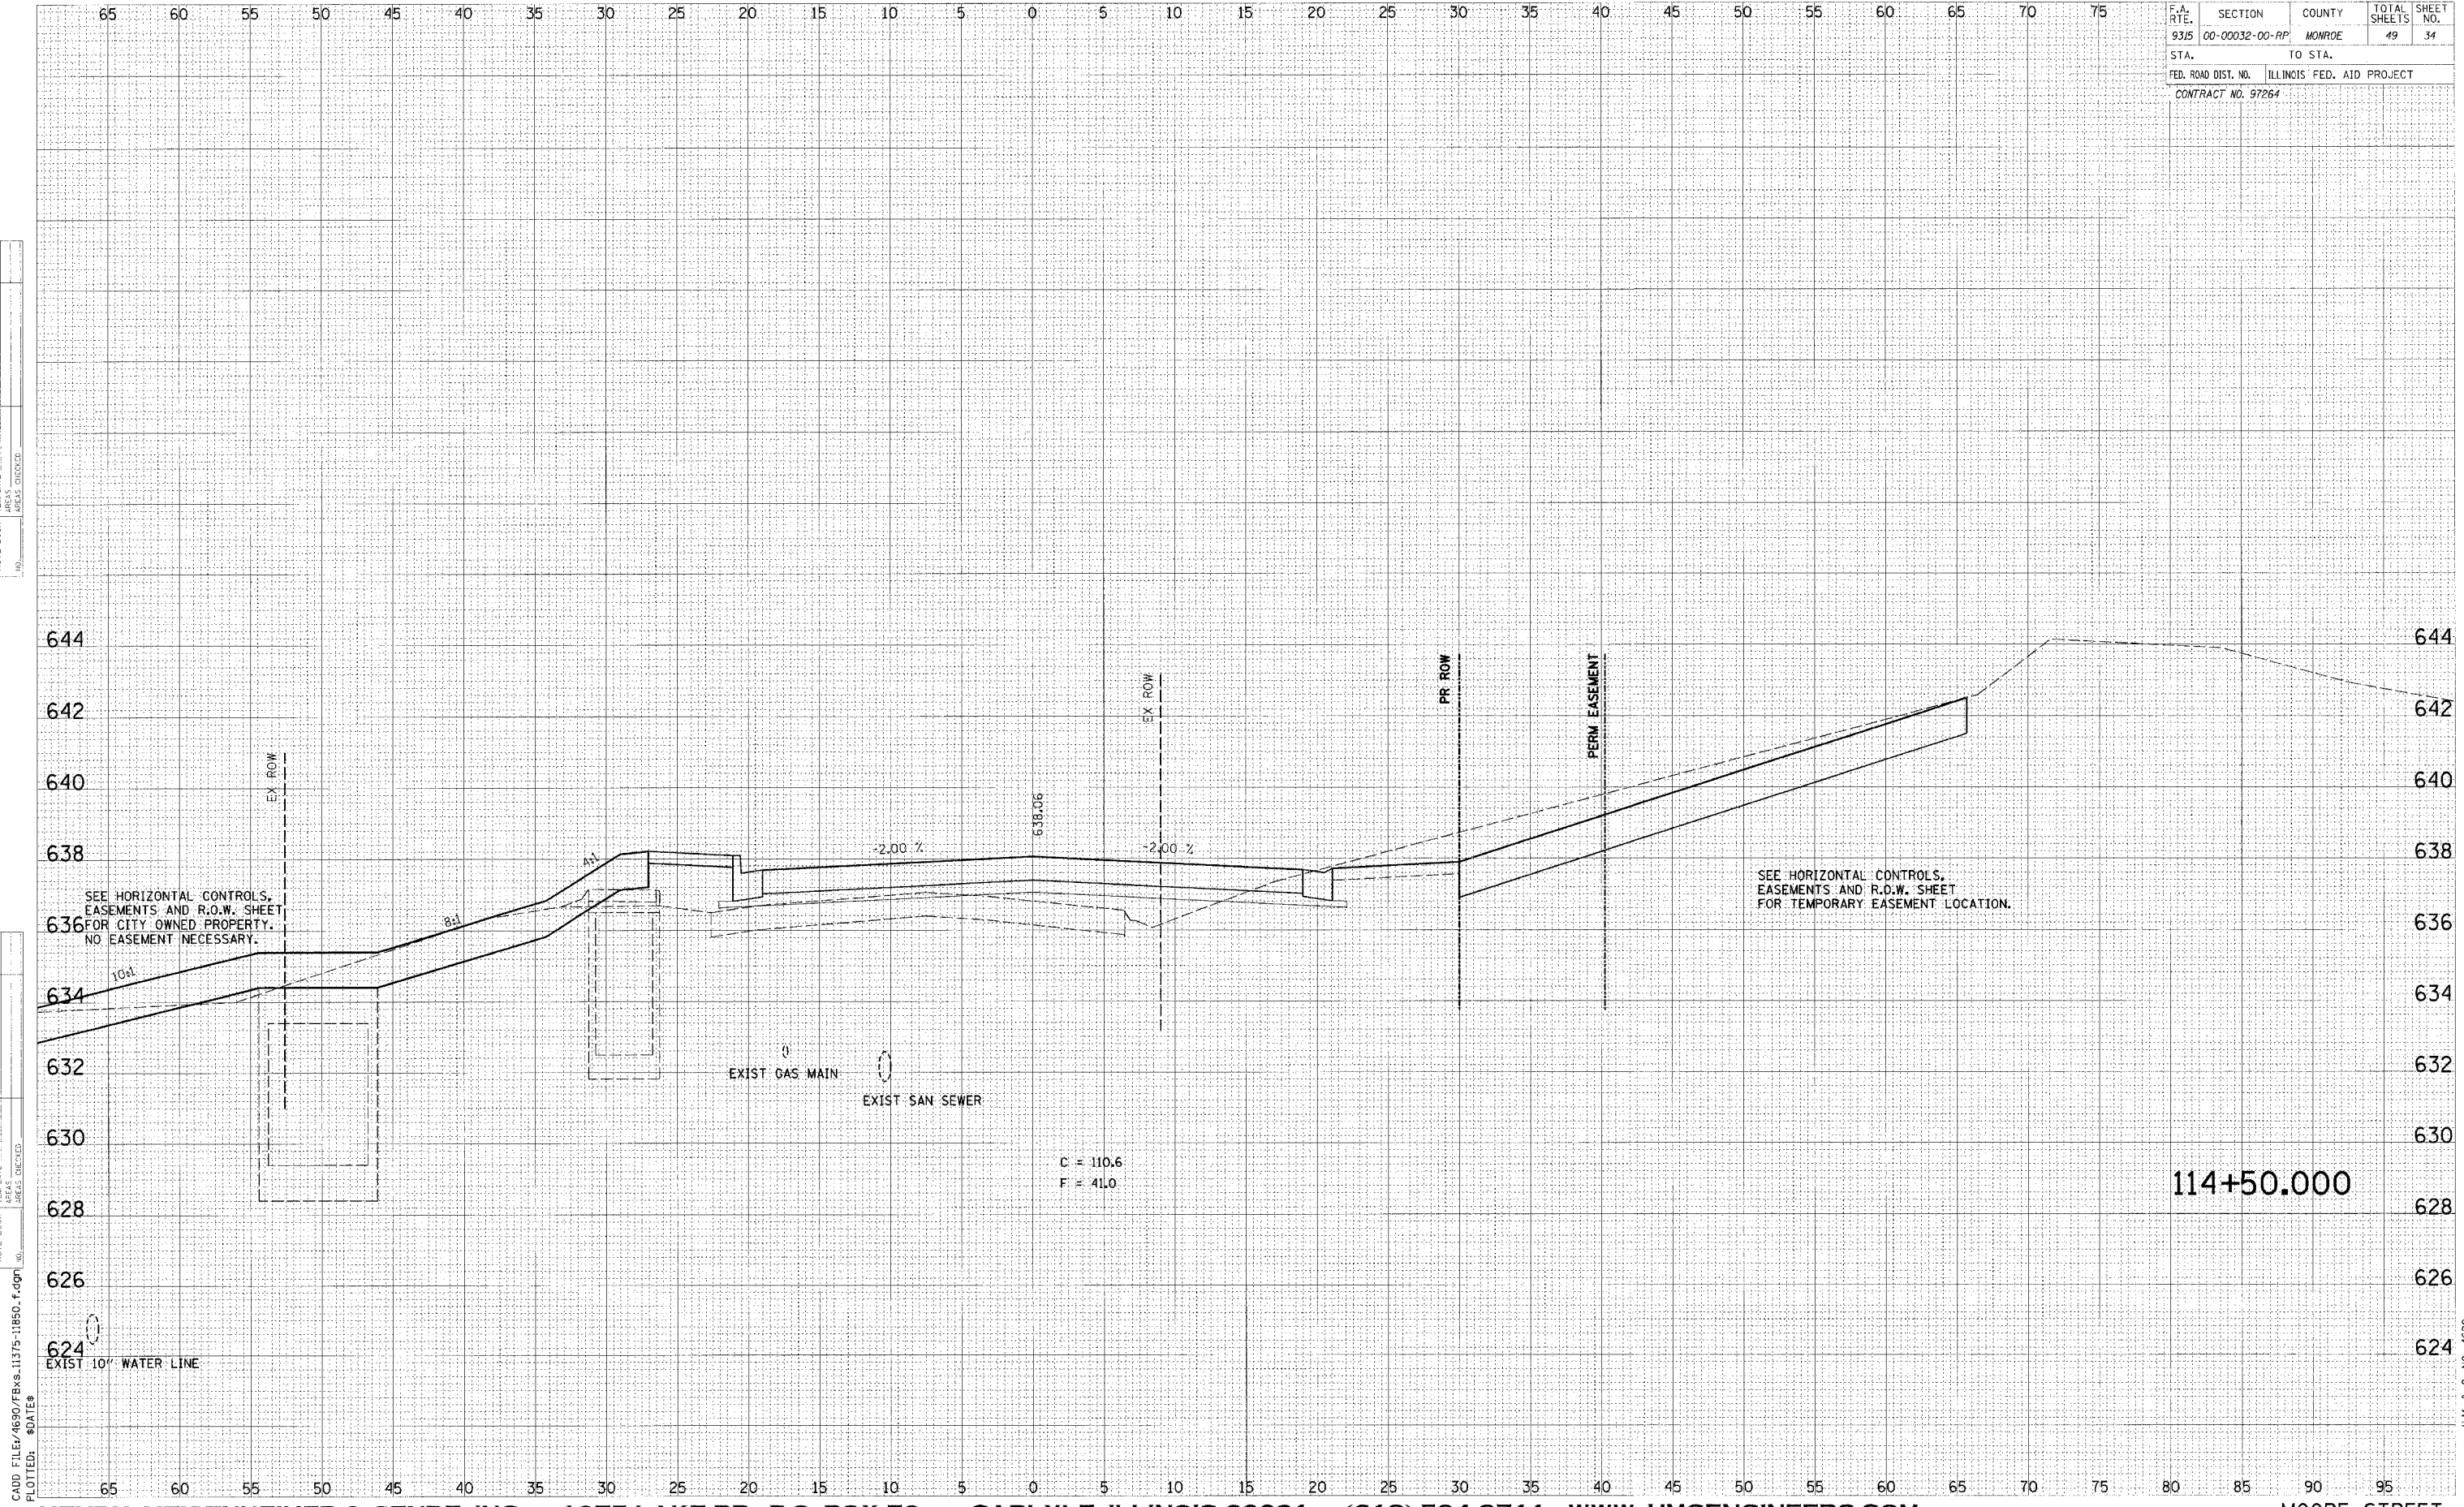

CADD FILE: 4690/FBx8.11375-11850.f.dgn  
 PLOTTED: 8/21/18

H.M. & G. NO. 4690