


F.A. RTE.	SECTION	COUNTY	TOTAL SHEETS	SHEET NO.
9315	00-00032-00-RP	MONROE	49	35
STA.		TO STA.		
FED. ROAD DIST. NO.	ILLINOIS	FED. AID PROJECT		
CONTRACT NO. 97264				

DATE	BY
DATE	BY
DATE	BY

DATE	BY
DATE	BY
DATE	BY

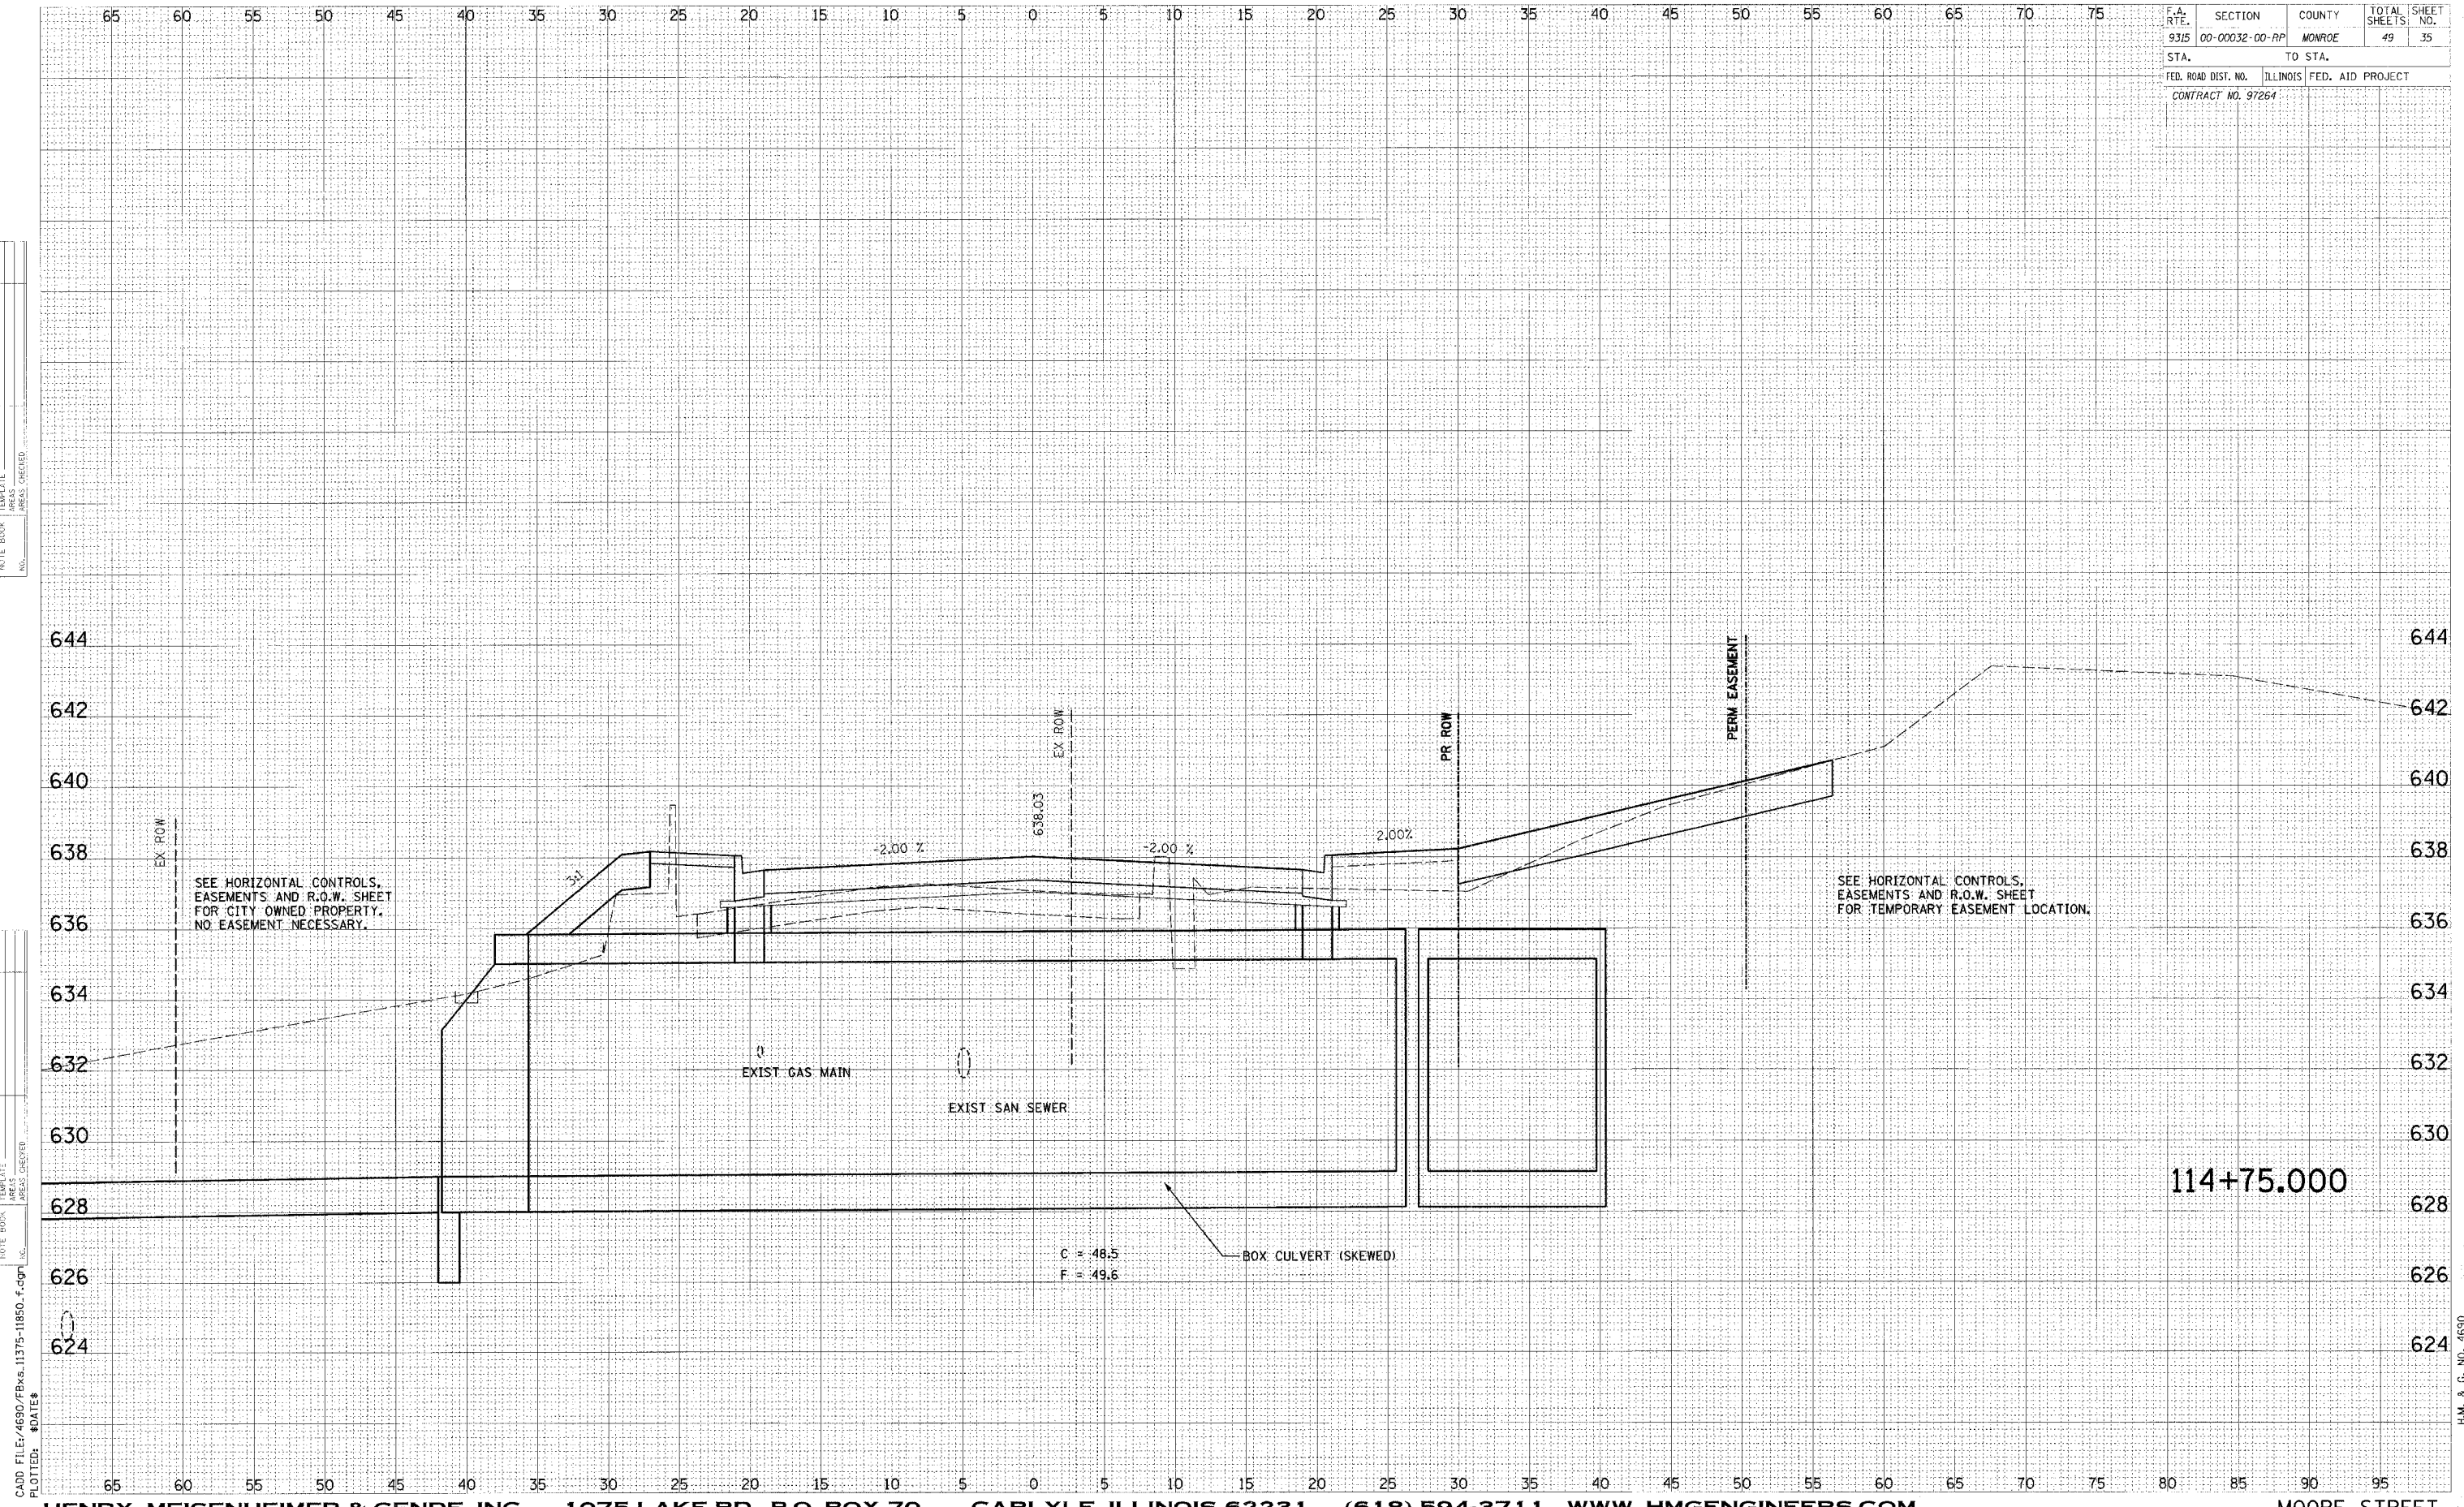

SEE HORIZONTAL CONTROLS, EASEMENTS AND R.O.W. SHEET FOR CITY OWNED PROPERTY. NO EASEMENT NECESSARY.

SEE HORIZONTAL CONTROLS, EASEMENTS AND R.O.W. SHEET FOR TEMPORARY EASEMENT LOCATION.

C = 48.5
F = 49.6

BOX CULVERT (SKEWED)

114+75.000

H.M. & G. NO. 4690