


F.A. RTE.	SECTION	COUNTY	TOTAL SHEETS	SHEET NO.
9315	00-00032-00-RP	MONROE	49	36
STA.		TO STA.		
FED. ROAD DIST. NO.		ILLINOIS	FED. AID PROJECT	
CONTRACT NO. 97264				

FINAL	DATE
SURVEY	
NOTE BOOK	
AREAS	
CHECKED	

ORIGINAL	DATE
SURVEY	
NOTE BOOK	
AREAS	
CHECKED	

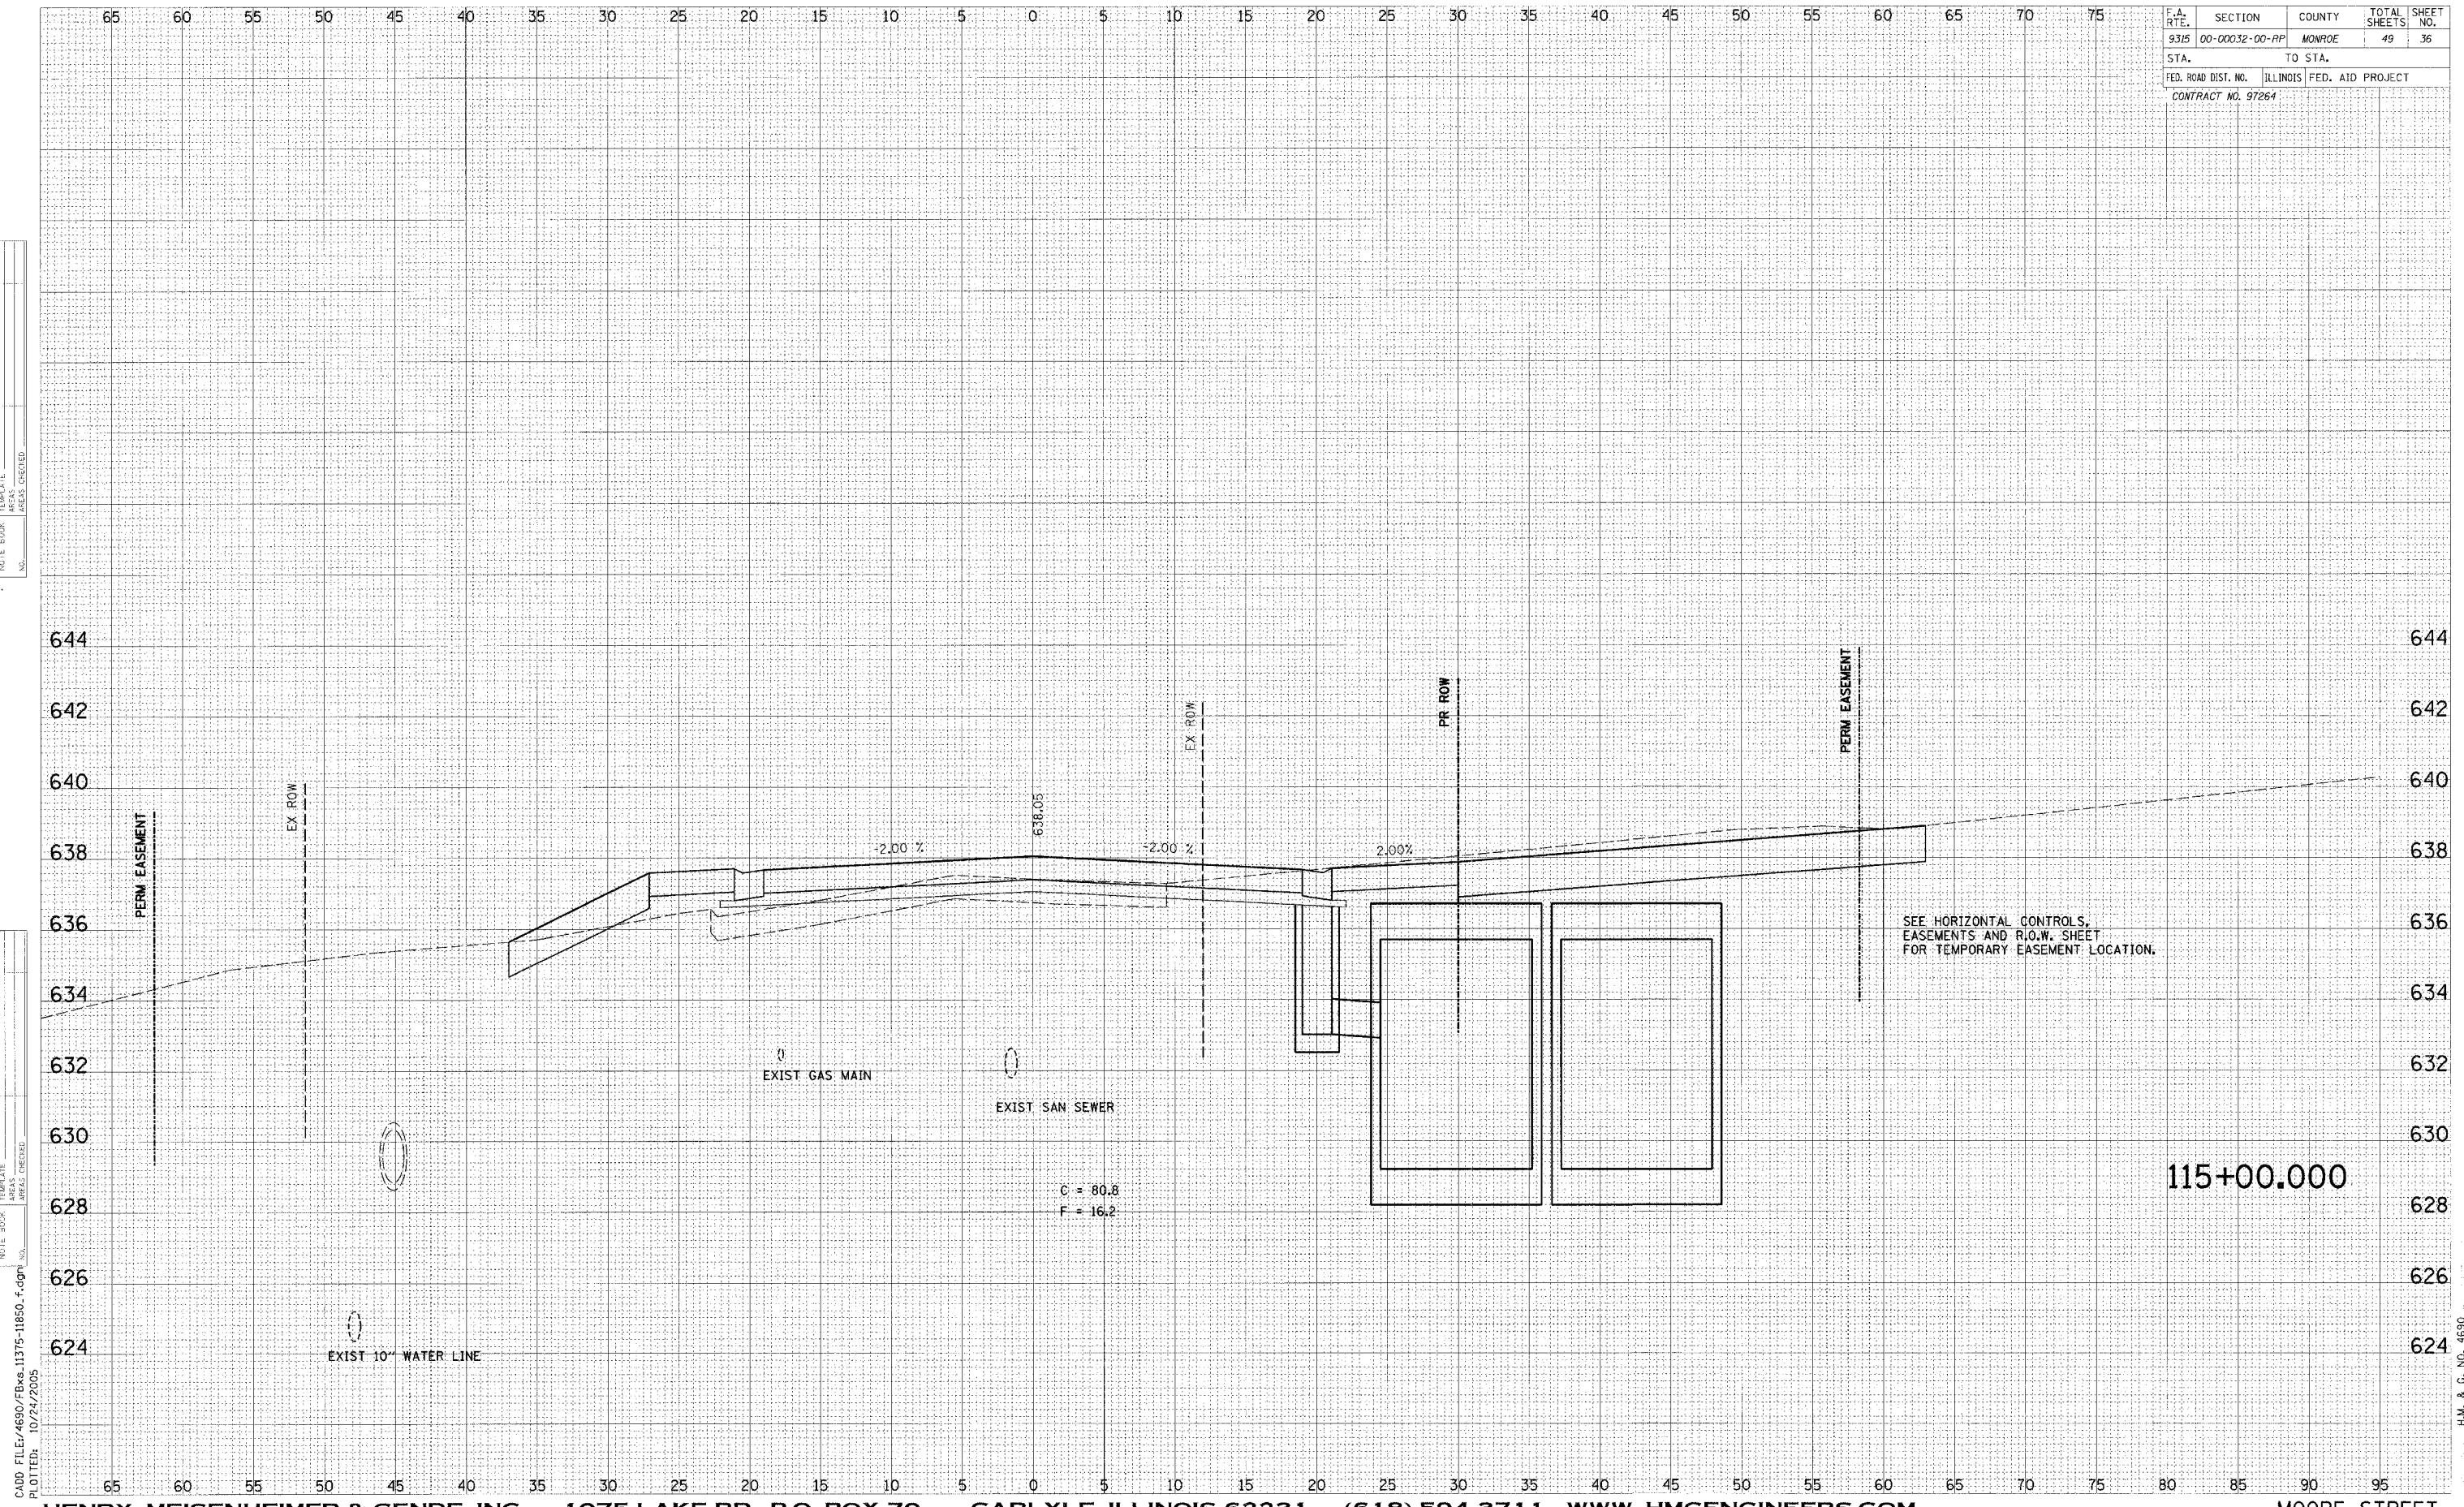

CADD FILE: 4690/FBxs.11375-11850.f.dgn  
 PLOTTED: 10/24/2005

H.M. & G. NO. 4690