


F.A. RTE.	SECTION	COUNTY	TOTAL SHEETS	SHEET NO.
9315	00-00032-00-RP	MONROE	49	37
STA.		TO STA.		
FED. ROAD DIST. NO.		ILLINOIS	FED. AID PROJECT	
CONTRACT NO. 97264				

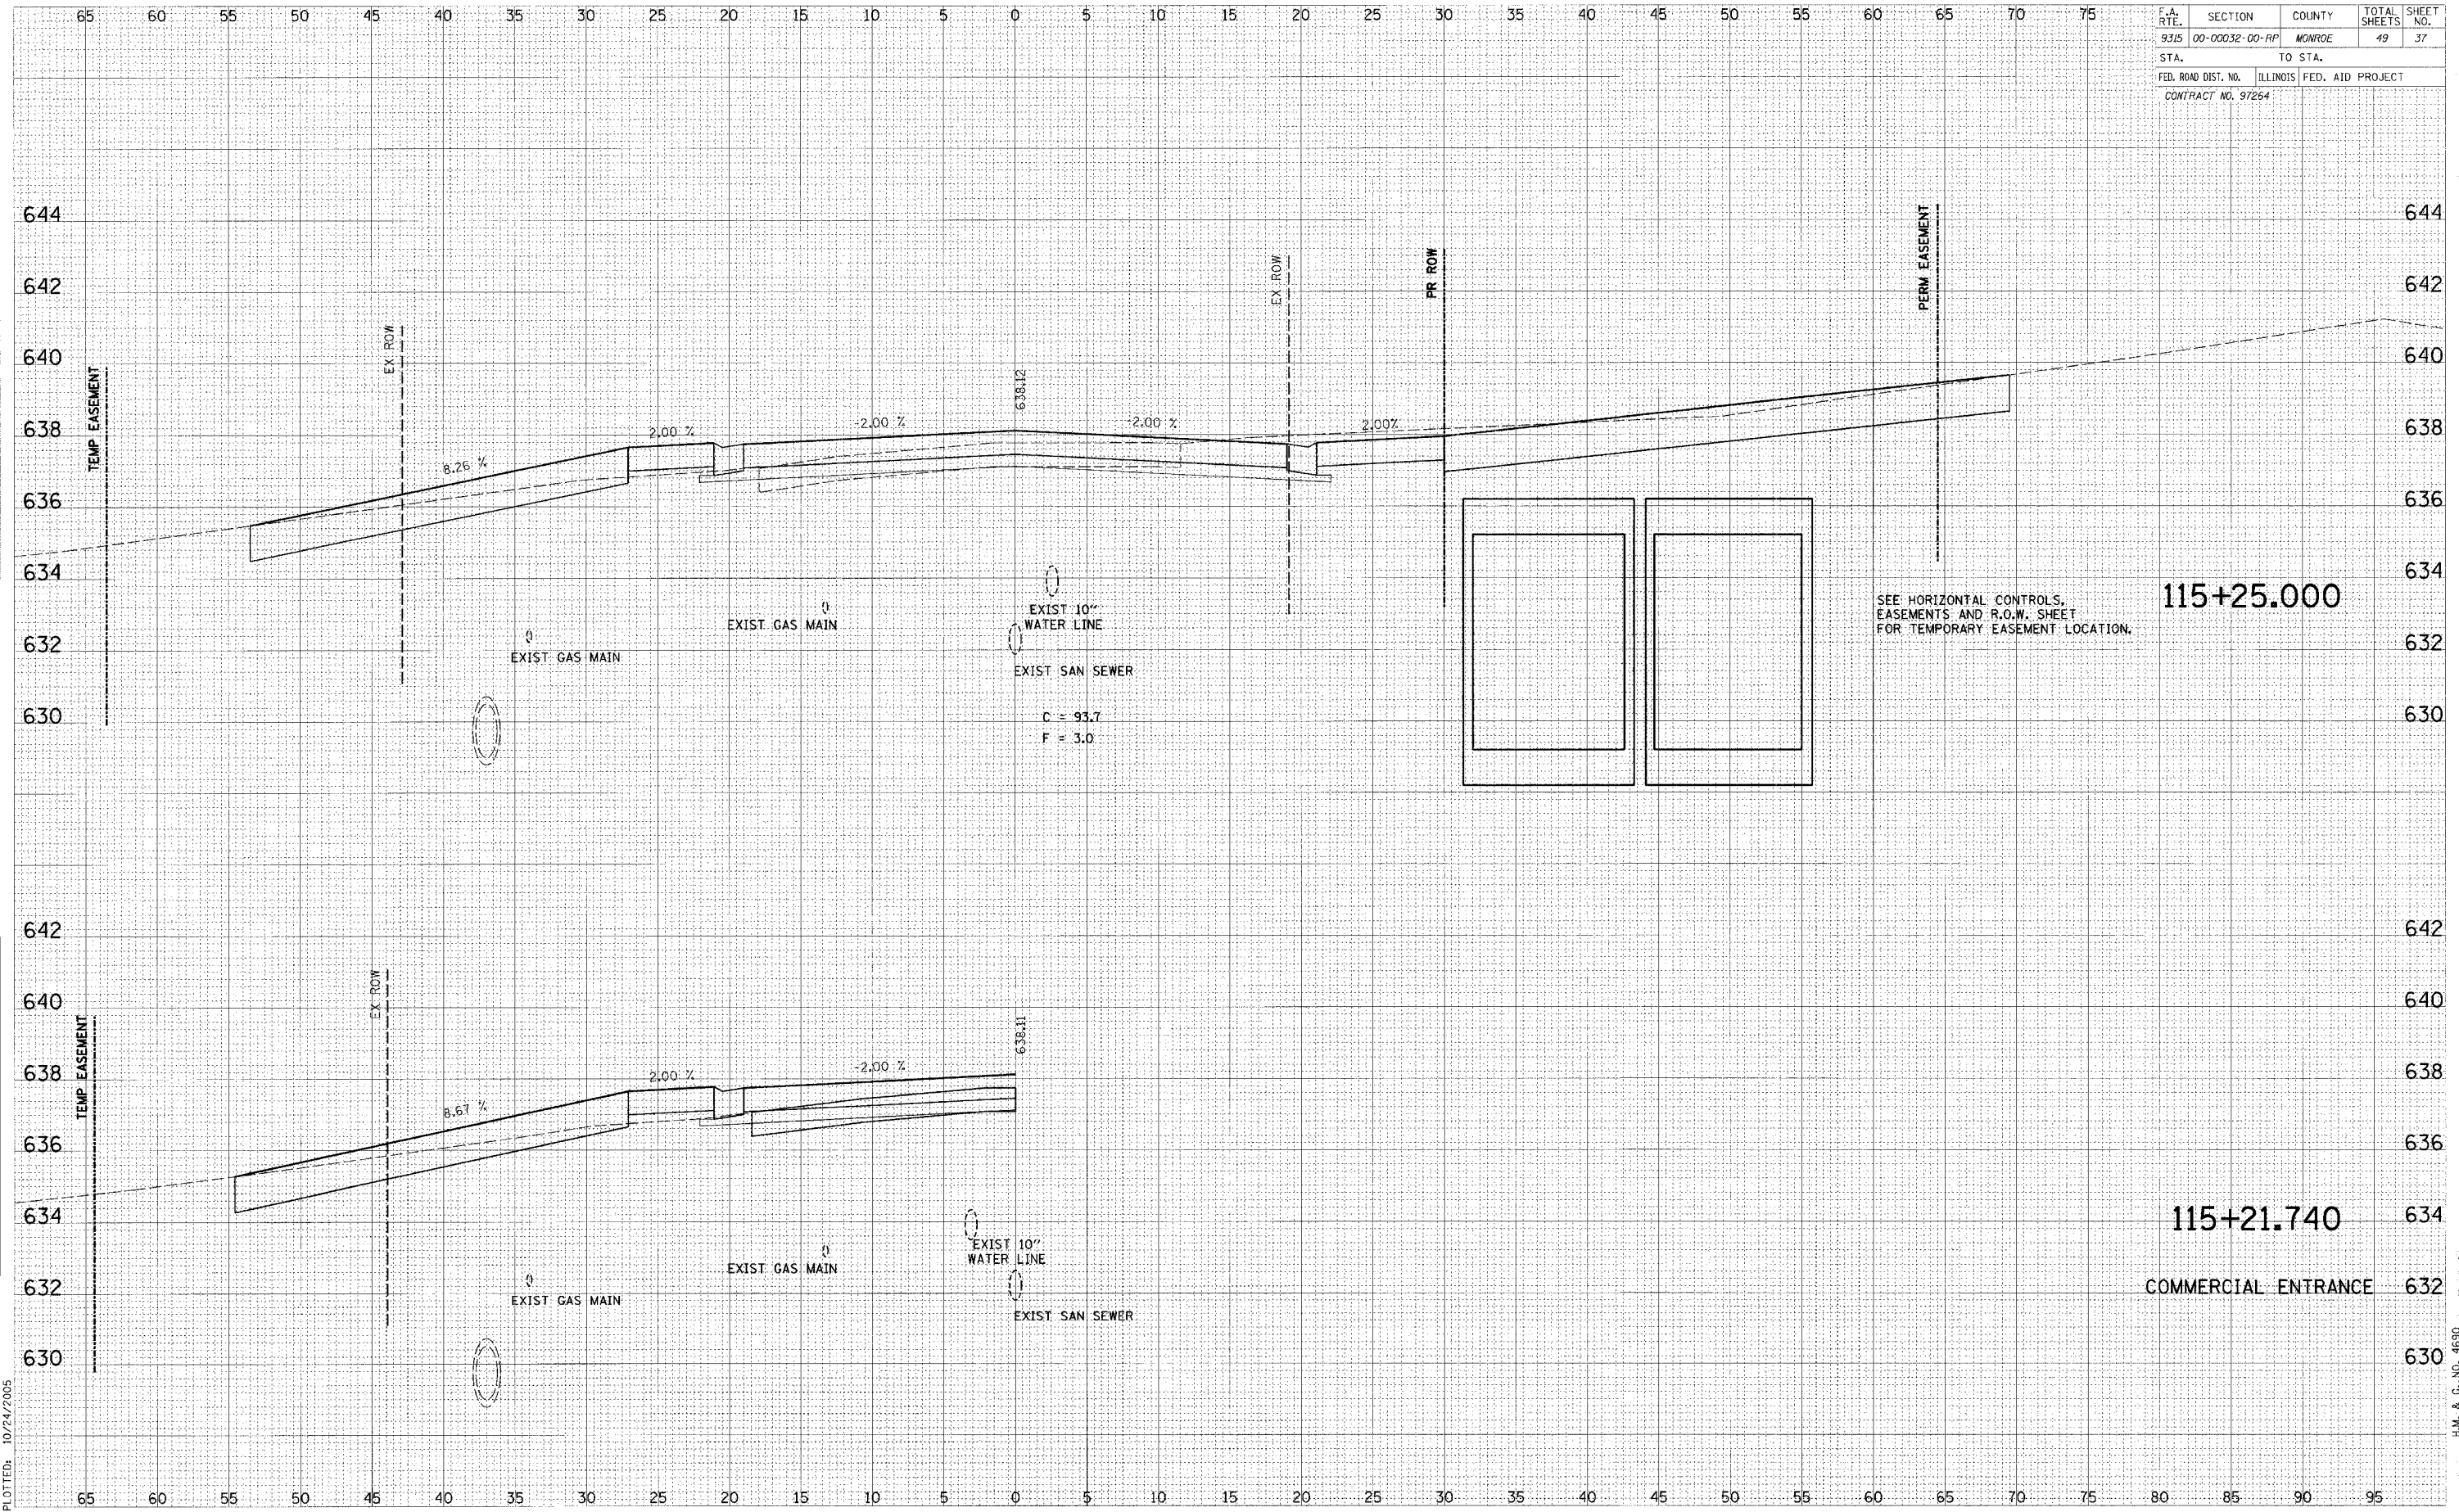

DATE	BY

DATE	BY

CADD FILE: /4690/FBx&.11375-11850.f.dgn
 PLOTTED: 10/24/2005

H.M. & G. NO. 4690